


BDP SHALL HAVE NO RESPONSIBILITY FOR ANY USE MADE OF THIS DOCUMENT OTHER THAN FOR THAT WHICH IT WAS PREPARED AND ISSUED.

ALL DIMENSIONS SHOULD BE CHECKED ON SITE.  
DO NOT SCALE FROM THIS DRAWING.

ANY DRAWING ERRORS OR DIVERGENCES SHOULD BE BROUGHT TO THE ATTENTION OF BDP AT THE ADDRESS SHOWN BELOW.

FFH: LAYOUTS INDICATIVE ONLY

**NOTES**

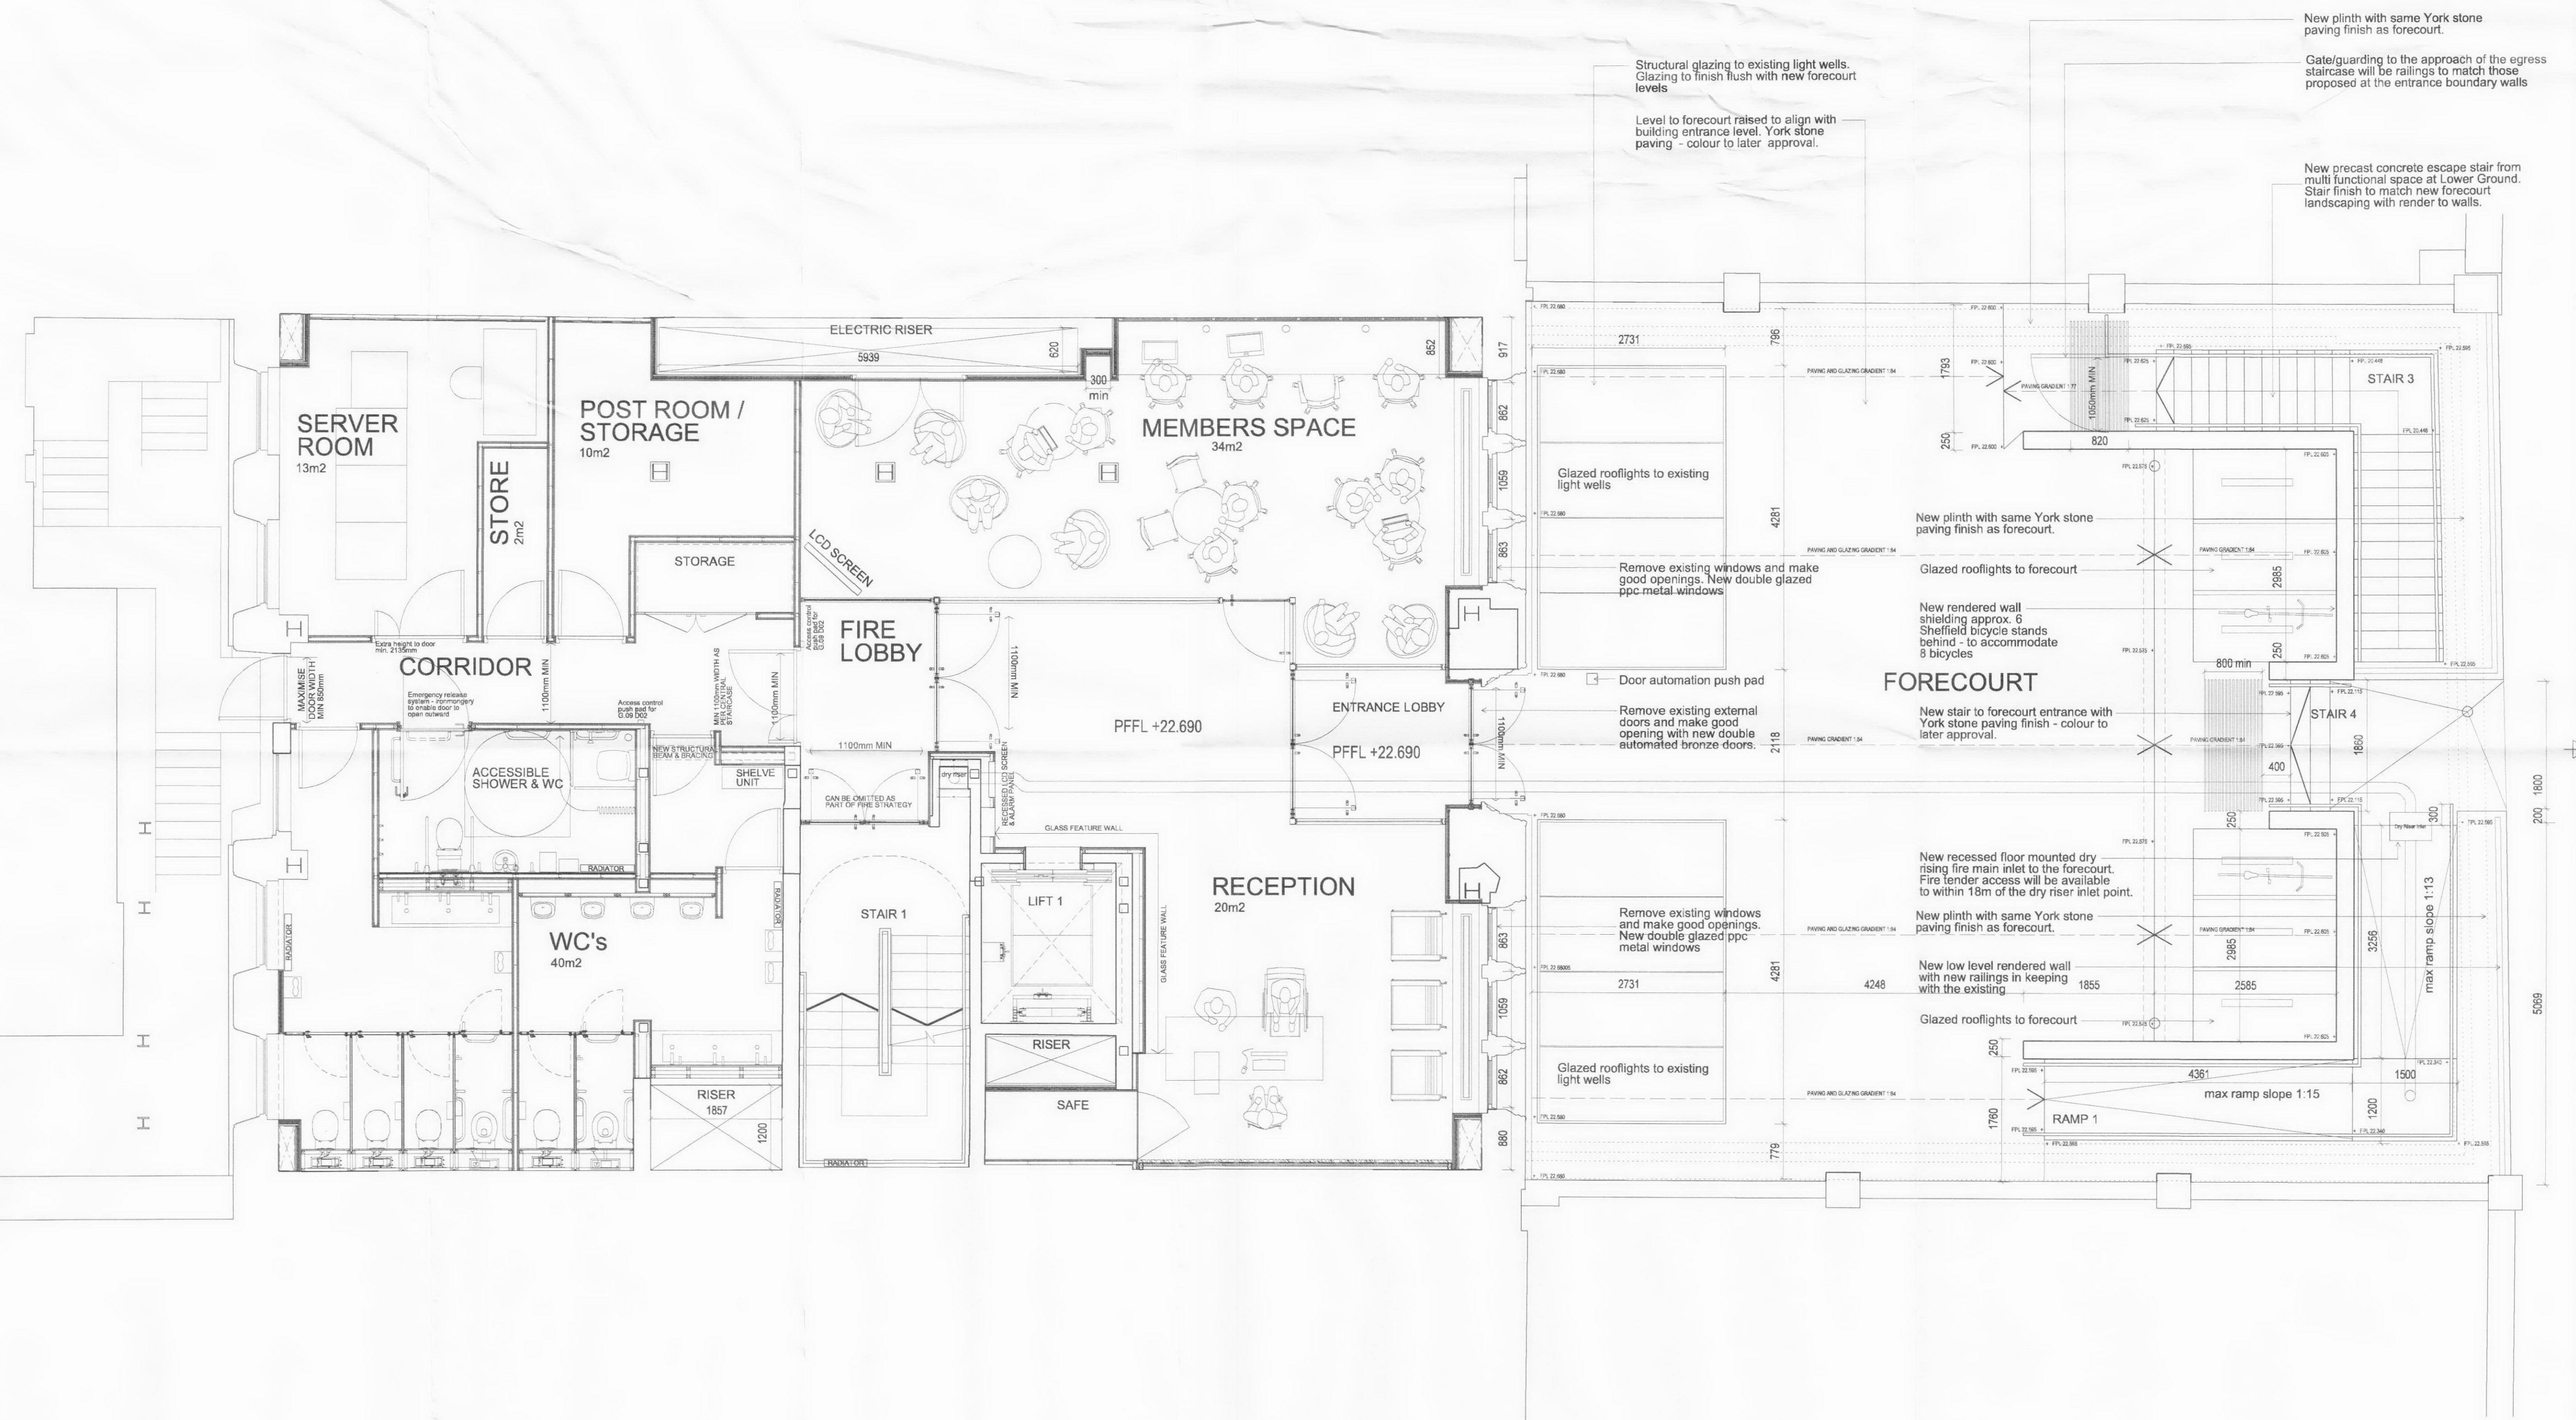

GROUND FLOOR PLAN - Existing Approved scheme

**AMENDMENTS TO  
PLANNING  
APPLICATION**

C	AMENDMENTS TO APPROVED PLANNING APPLICATION	MNL	MNL	11/05/12
B	GLAZED LOBBY - PLANNING APPLIC.	MNL	MNL	02/03/12
A	PLANNING APPLICATION	IBP	MNL	28/02/11
-	PRE-APPLICATION ISSUE	MNL	TL	31/01/11

FIRST ISSUE

16 Brewhouse Yard  
Clerkenwell  
London EC1V 4LJ  
United Kingdom  
T +44 (0)20 7612 8000  
F +44 (0)20 7612 8399  
www.bdp.com

**BDP.**

Royal College of Radiologists  
Planning Application

63 Lincoln's Inn Fields

Ground Floor Plan : Existing approved scheme

1:50@A1

Feb 2011

PL(20)AP110

C