

BDP SHALL HAVE NO RESPONSIBILITY FOR ANY USE MADE OF THIS DOCUMENT OTHER THAN FOR THAT WHICH IT WAS PREPARED AND ISSUED.


ALL DIMENSIONS SHOULD BE CHECKED ON SITE.

DO NOT SCALE FROM THIS DRAWING.

ANY DRAWING ERRORS OR DIVERGENCES SHOULD BE BROUGHT TO THE ATTENTION OF BDP AT THE ADDRESS SHOWN BELOW.

FF+E LAYOUTS INDICATIVE ONLY.

NOTES

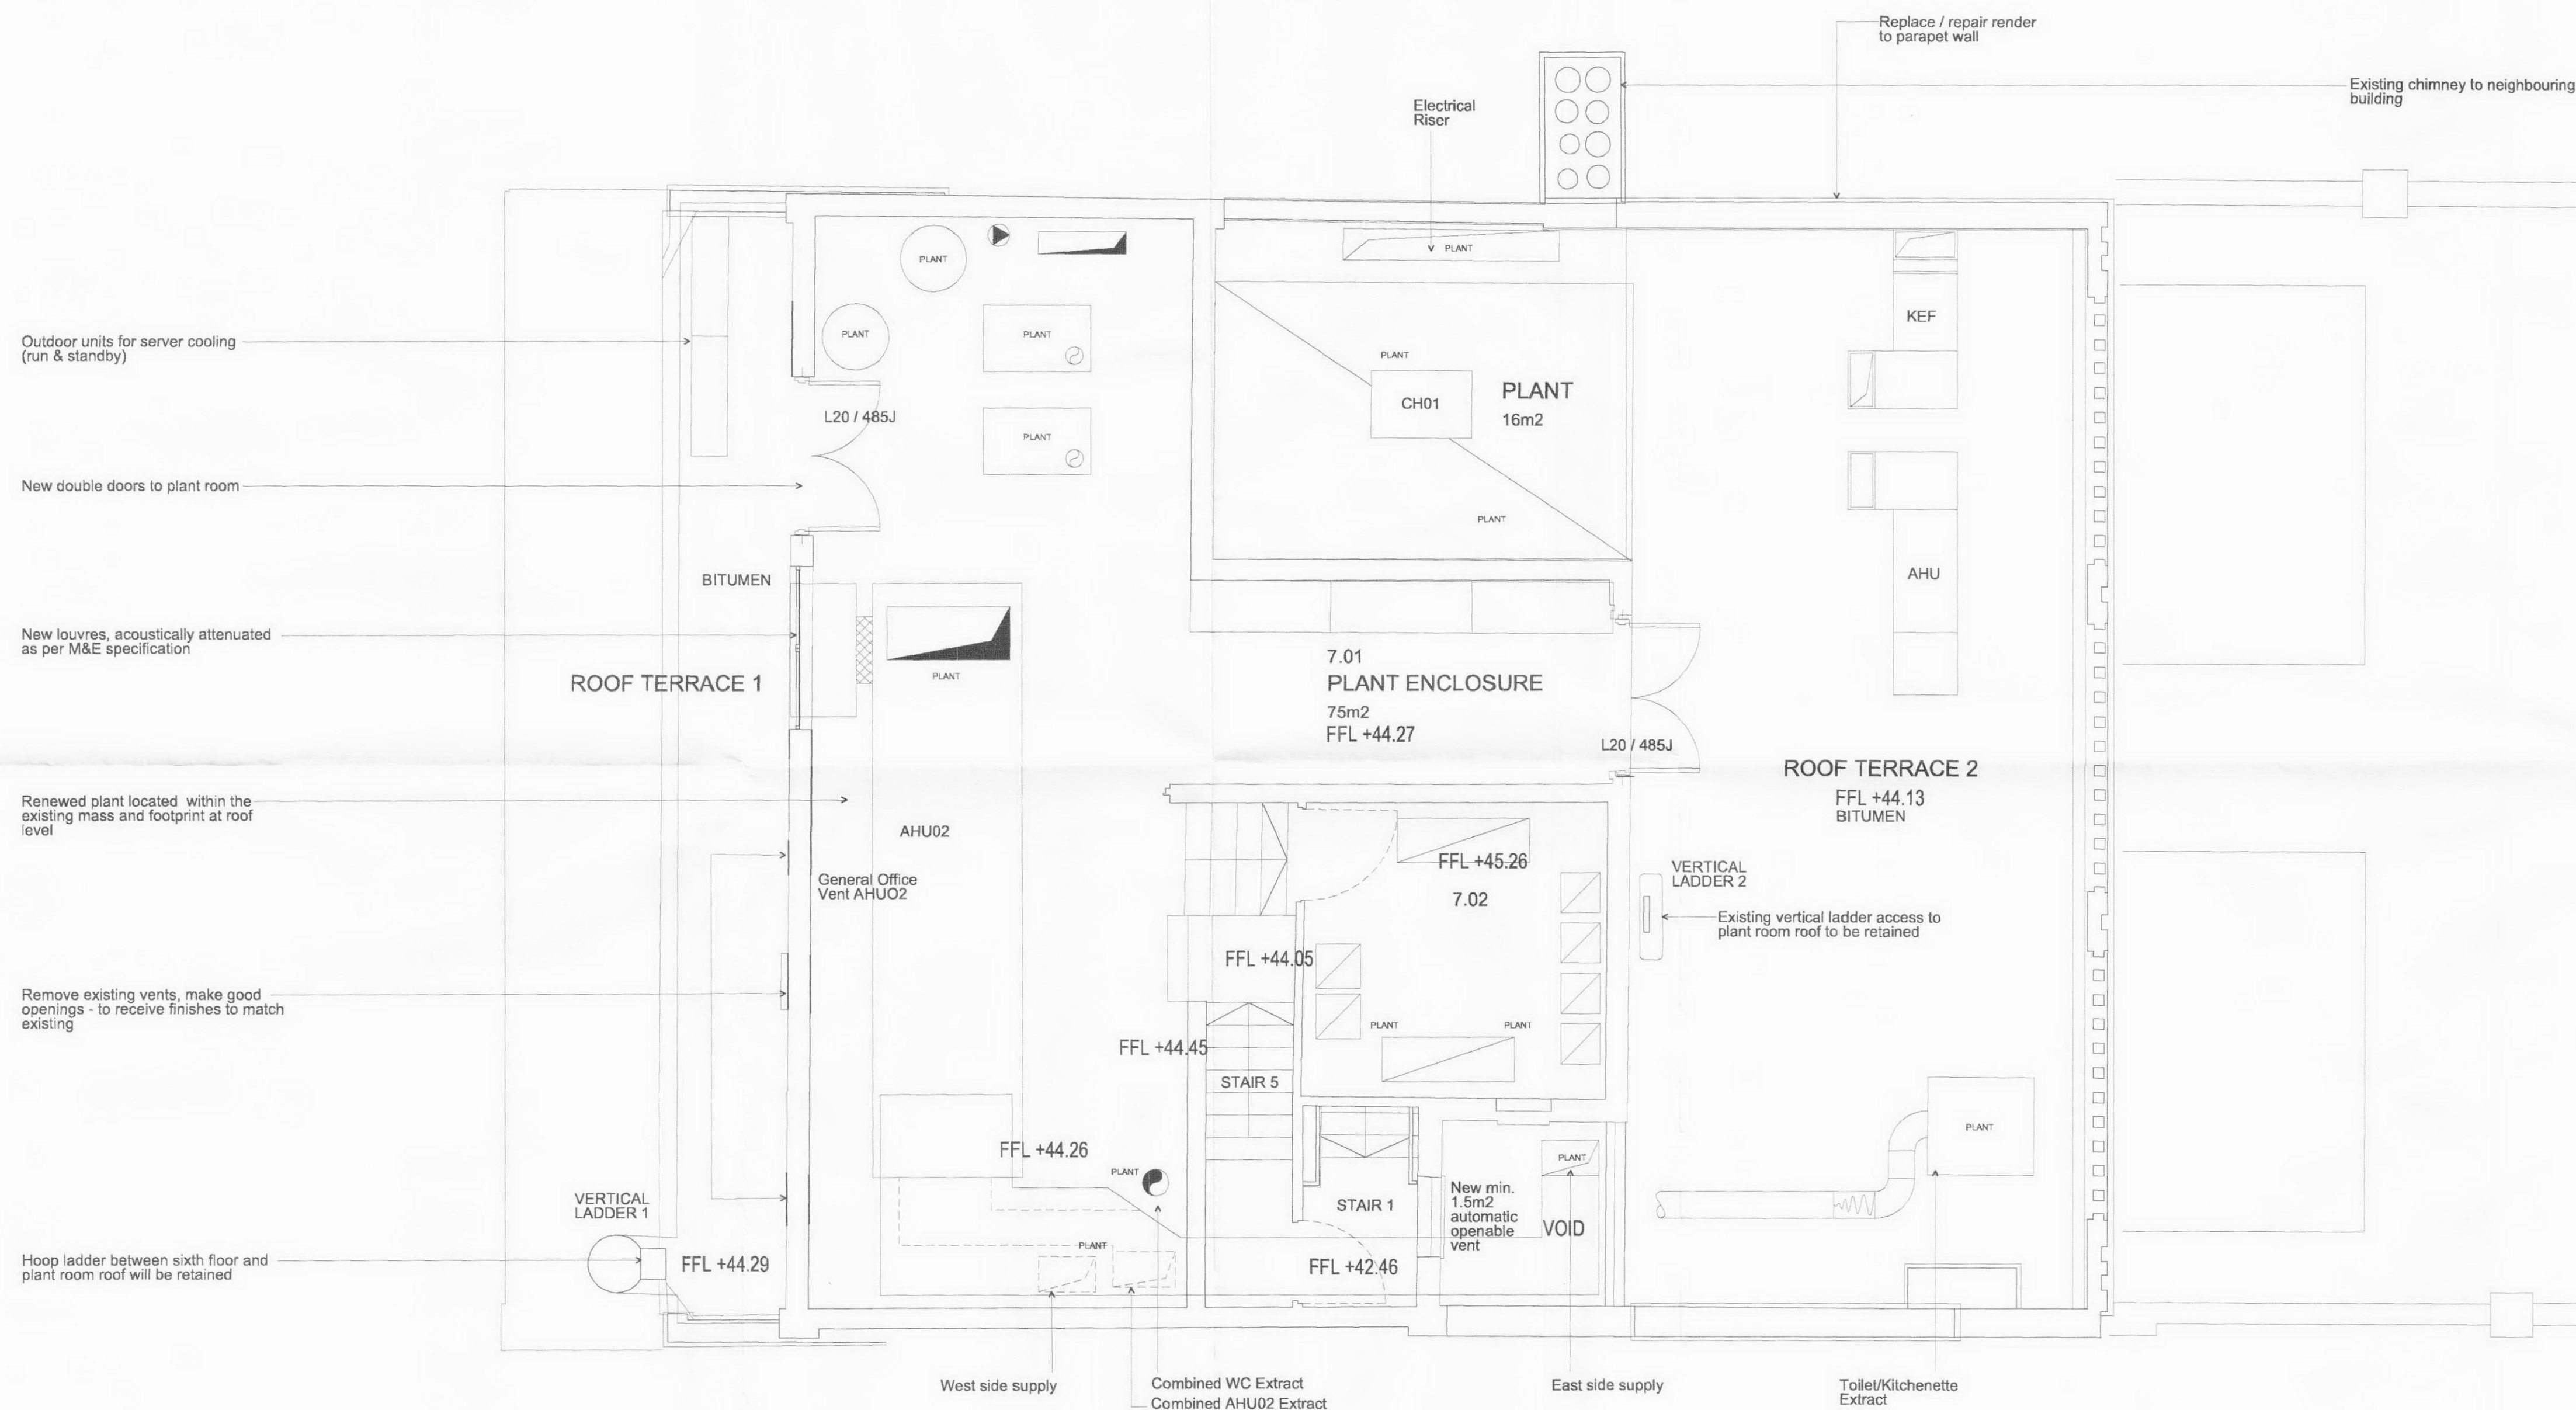

SEVENTH FLOOR PLAN - Existing Approved scheme

AMENDMENTS TO PLANNING APPLICATION

B AMENDMENTS TO APPROVED PLANNING APPLICATION MNL MNL 11/05/12
- A PLANNING APPLICATION ISP MNL 28/02/11
- PRE-APPLICATION ISSUE MNL TL 31/01/11

FIRST ISSUE

16 Brewhouse Yard
Clerkenwell
London EC1V 4LJ
United Kingdom
T +44 (0)20 7812 8000
F +44 (0)20 7812 8399
www.bdp.com

BDP.

Royal College of Radiologists
Planning Application

63 Lincoln's Inn Fields

Seventh Floor Plan : Existing
approved scheme

1:50@A1

Feb 2011

P2003496

PL(20)AP117

B