


LOCATION OF DRY RISER INLET CUPBOARD :

Ground Floor level Plan : Location of dry riser identified
N.T.S

RECEIVED
17 MAY 2012

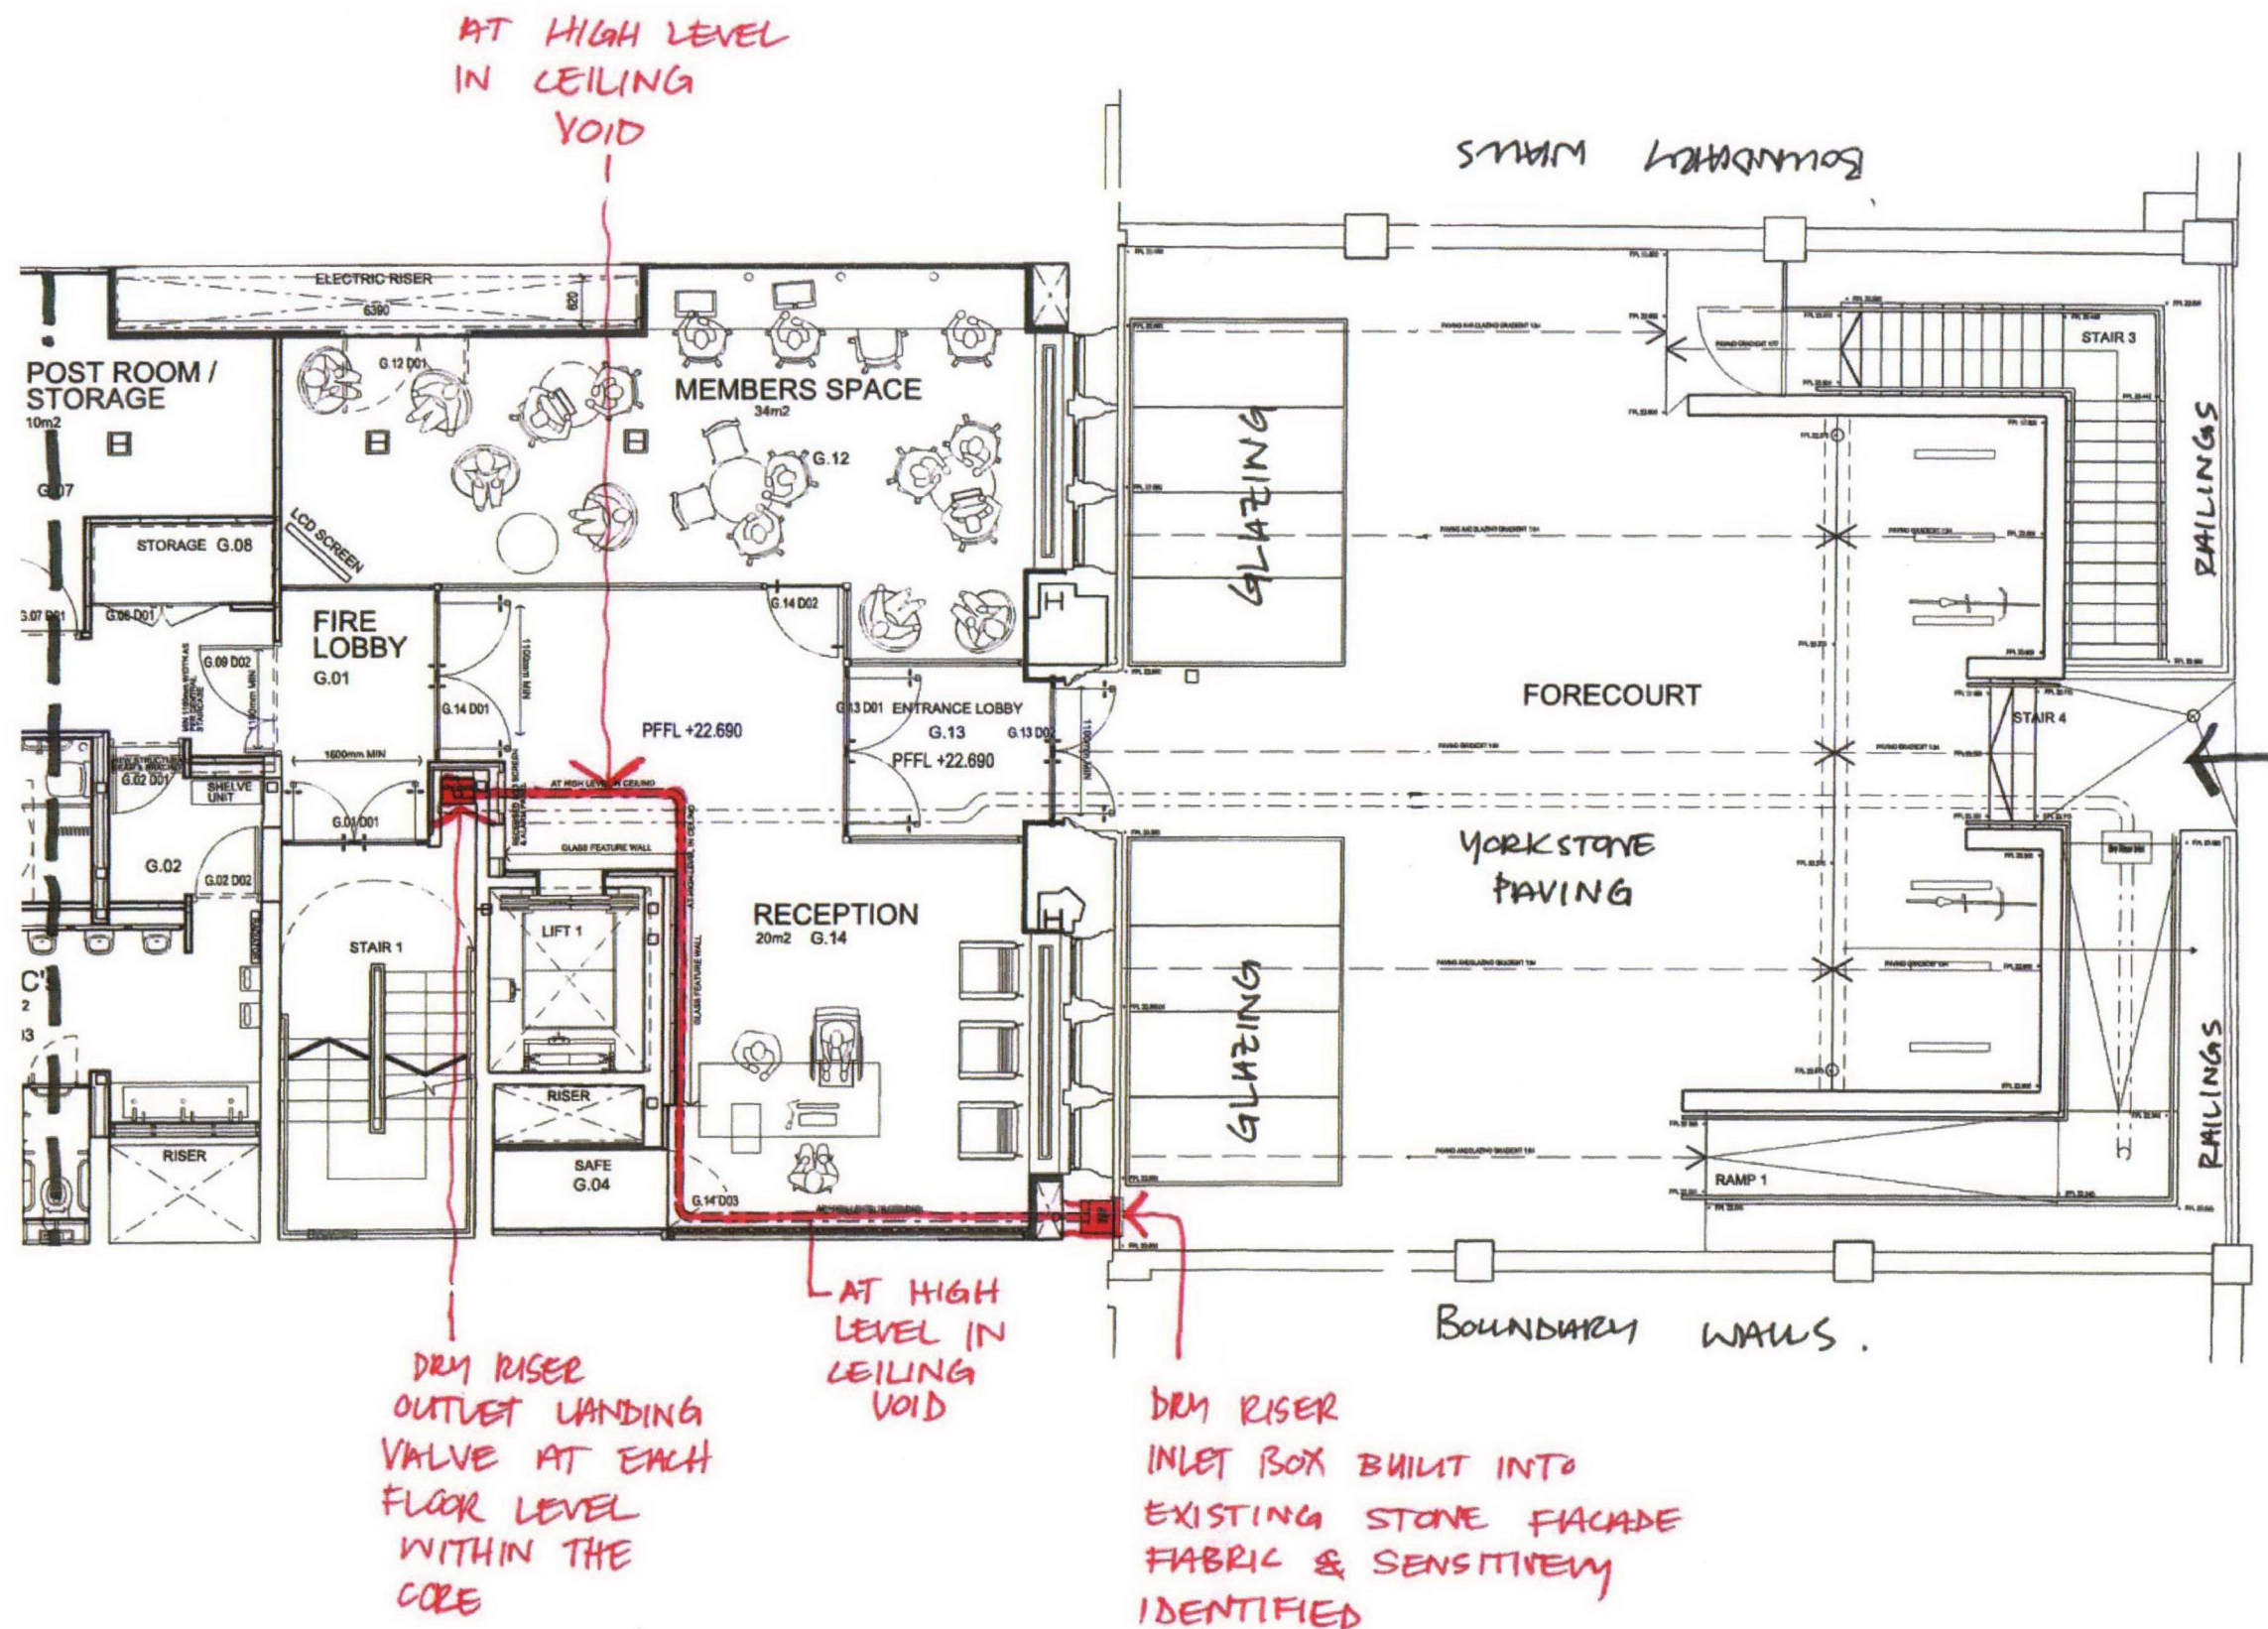

LINCOLN'S INN FIELD