


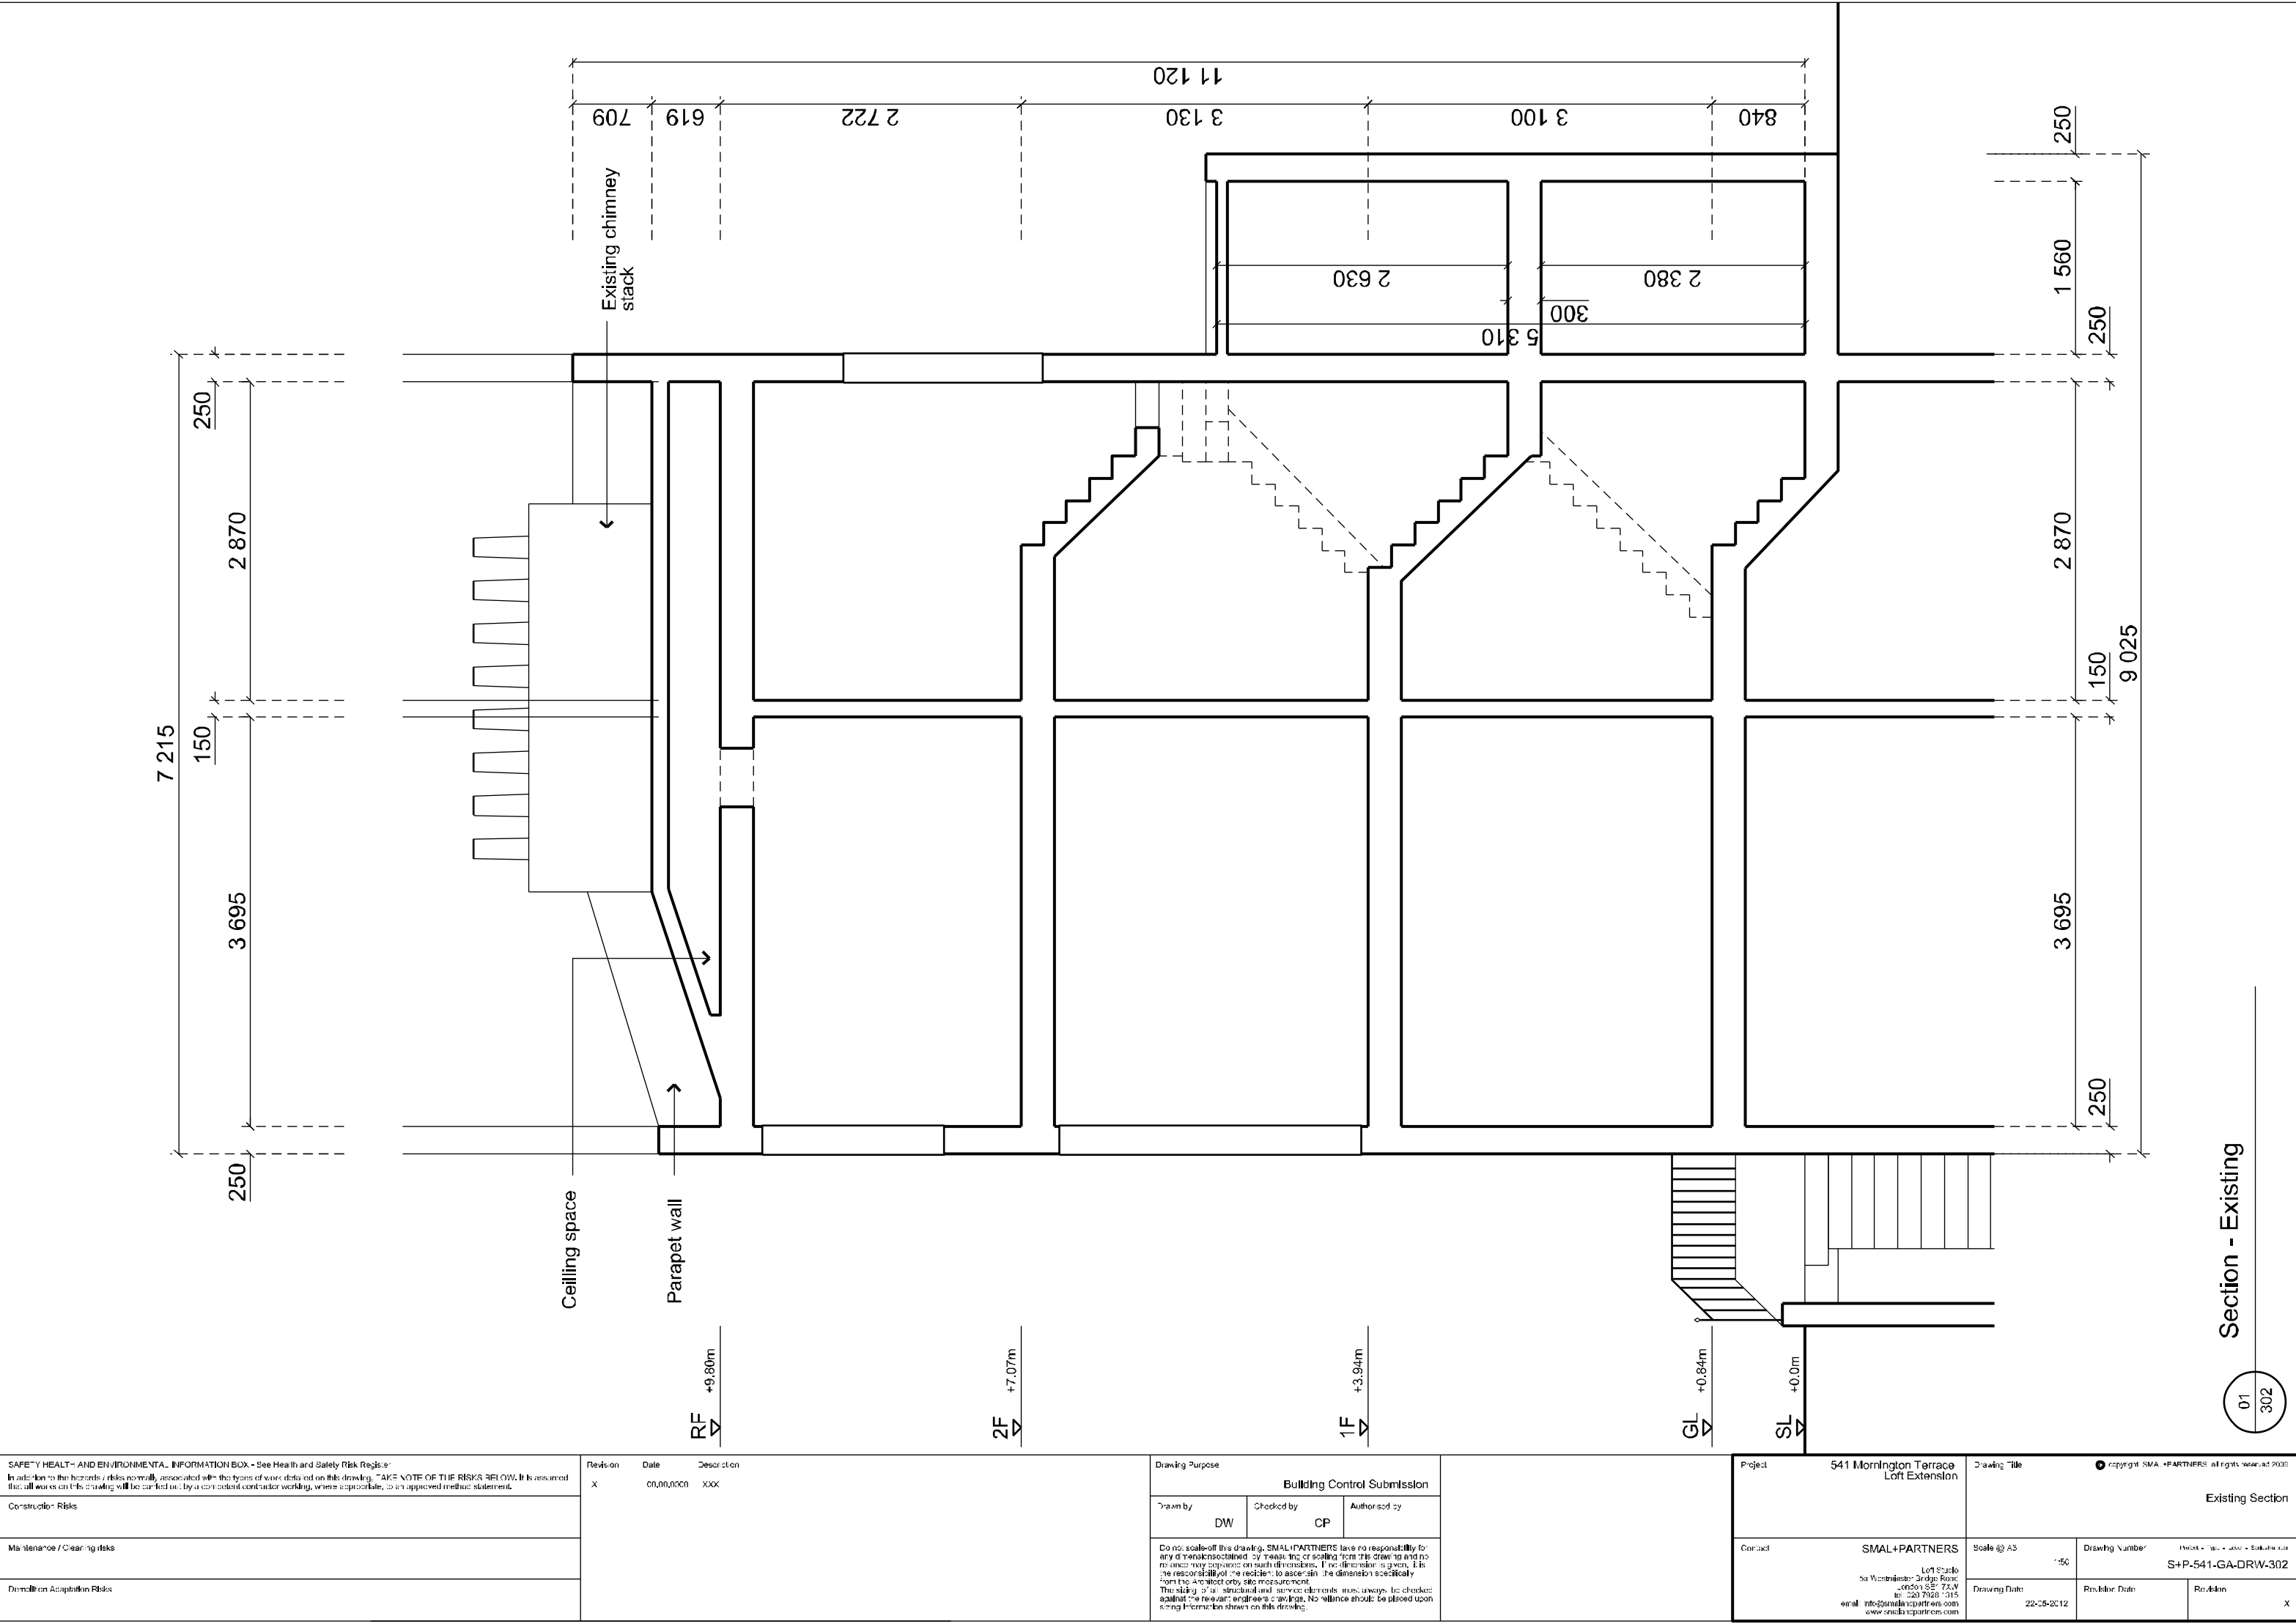

|   |  |  |
|---|--|--|
| SAFETY HEALTH AND ENVIRONMENTAL INFORMATION BOX - See Health and Safety Risk Register   |  |  |
| In addition to the hazards / risks normally associated with the types of work detailed on this drawing, TAKE NOTE OF THE RISKS BELOW. It is assumed that all works on this drawing will be carried out by a competent contractor working, where appropriate, to an approved method statement. |  |  |
| Construction Risks   |  |  |
| Maintenance / Clearing risks   |  |  |
| Demolition / Adaptation Risks   |  |  |

| Revision | Date       | Description |
|----------|------------|-------------|
| X        | 01/01/2020 | XXX         |

| Drawing Purpose   |            |               |
|---|------------|---------------|
| Building Control Submission   |            |               |
| Drawn by   | Checked by | Authorised by |
| DW   | CP         |               |
| Do not scale-off this drawing. SMAL+PARTNERS take no responsibility for any dimensions obtained by measuring or scaling from this drawing and no reliance may be placed on such dimensions. If no dimension is given, it is the responsibility of the recipient to ascertain the dimension specifically from the Architect's site measurement. The sizing of all structural and service elements must always be checked against the relevant engineer's drawing. No reliance should be placed upon any information shown on this drawing. |            |               |

|          |   |                        |                |                                                             |          |
|----------|---|------------------------|----------------|-------------------------------------------------------------|----------|
| Project  | 541 Morningside Terrace<br>Loft Extension   | Drawing Title          |                | Copyright © SMAL+PARTNERS. All rights reserved 2020.        |          |
|          |   | Existing Section       |                |                                                             |          |
| Contract | SMAL+PARTNERS<br><br>Loft Studio<br>54 Westminister Bridge Road<br>Glasgow G4 7LW<br>Tel: 020 7928 3115<br>email: info@smalpartners.com<br>www.smalpartners.com | Scale @ A3<br><br>1:50 | Drawing Number | Project - Title - Issue - Submission<br>S+P-541-GA-DRAW-302 |          |
|          |   | Drawing Date           | 22-05-2012     | Revision Date                                               | Revision |
|          |   |                        |                |                                                             | X        |

Section - Existing