

Do not scale from this drawing  
All dimensions to be checked on site


Notes:

A Sections added		155/12
Drawing type:	Planning	
Client:	SWIP	
Project:	Scala House Refurbishment	
Title:	Window Replacement Window sections level 10 Typical apartment	
Scale:	1 : 25@A0	Date: 16/4/12
Drawn: ITS	Checked: PK	
Drawn: 115388 - 16		Rev: A

Watts.

Watts Group PLC  
1 Great Tower Street  
London EC3R 5AA

T: +44 (0)20 7280 8000  
F: +44 (0)20 7280 8001  
W: Watts-international.com

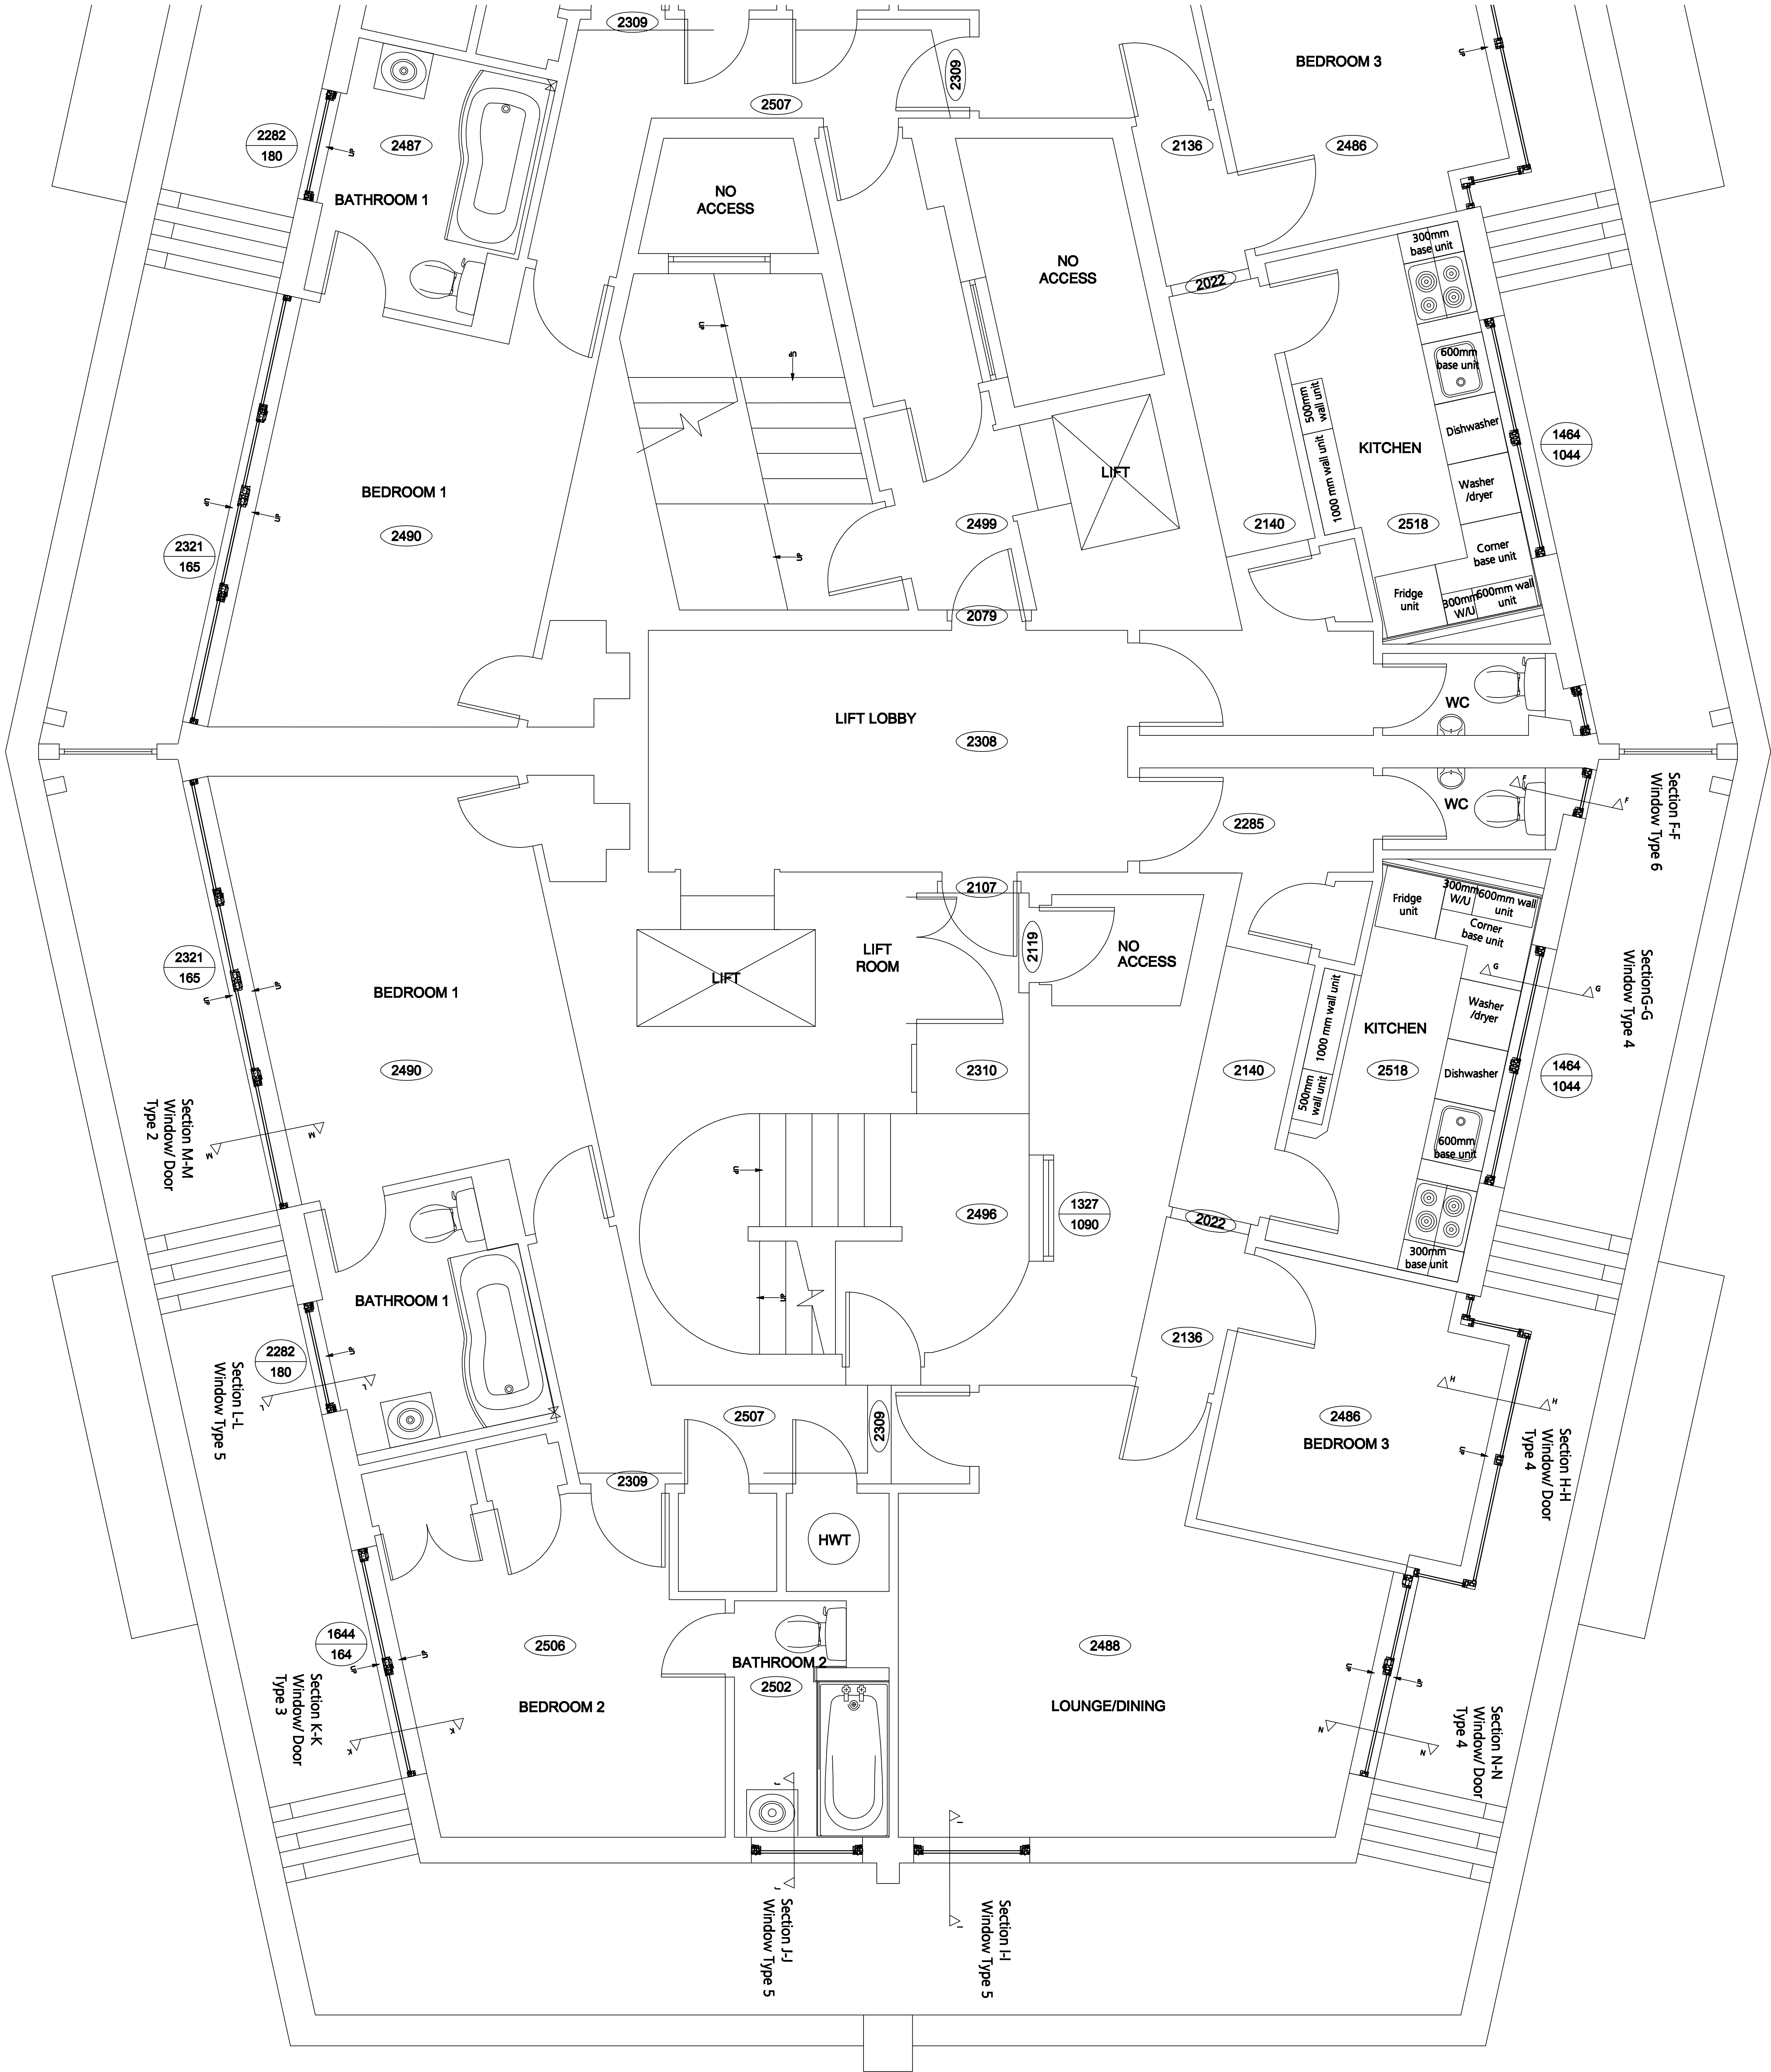

TITLE Scala House Proposed Window Details

SCALE 1 : 25 @ A0