


Do not scale from this drawing
All dimensions to be checked on site

Notes:

Notes			
Amendments:			
A Sections Added		155/12	
Drawing type: Planning		155/12	
Client: SWIP			
Project: Scala House Refurbishment			
Title: Window Replacement Window sections levels 2-9 Typical apartment			
Scale: 1 : 20@A0 Date: 16/4/12			
Drawn: ITS		Checked: PK	Rev: A
Drg no: 115388 - 15			
Watts. Watts Group PLC 1 Great Tower Street London EC3R 5AA T: +44 (0)20 7280 8000 F: +44 (0)20 7280 8001 W: Watts-international.com			

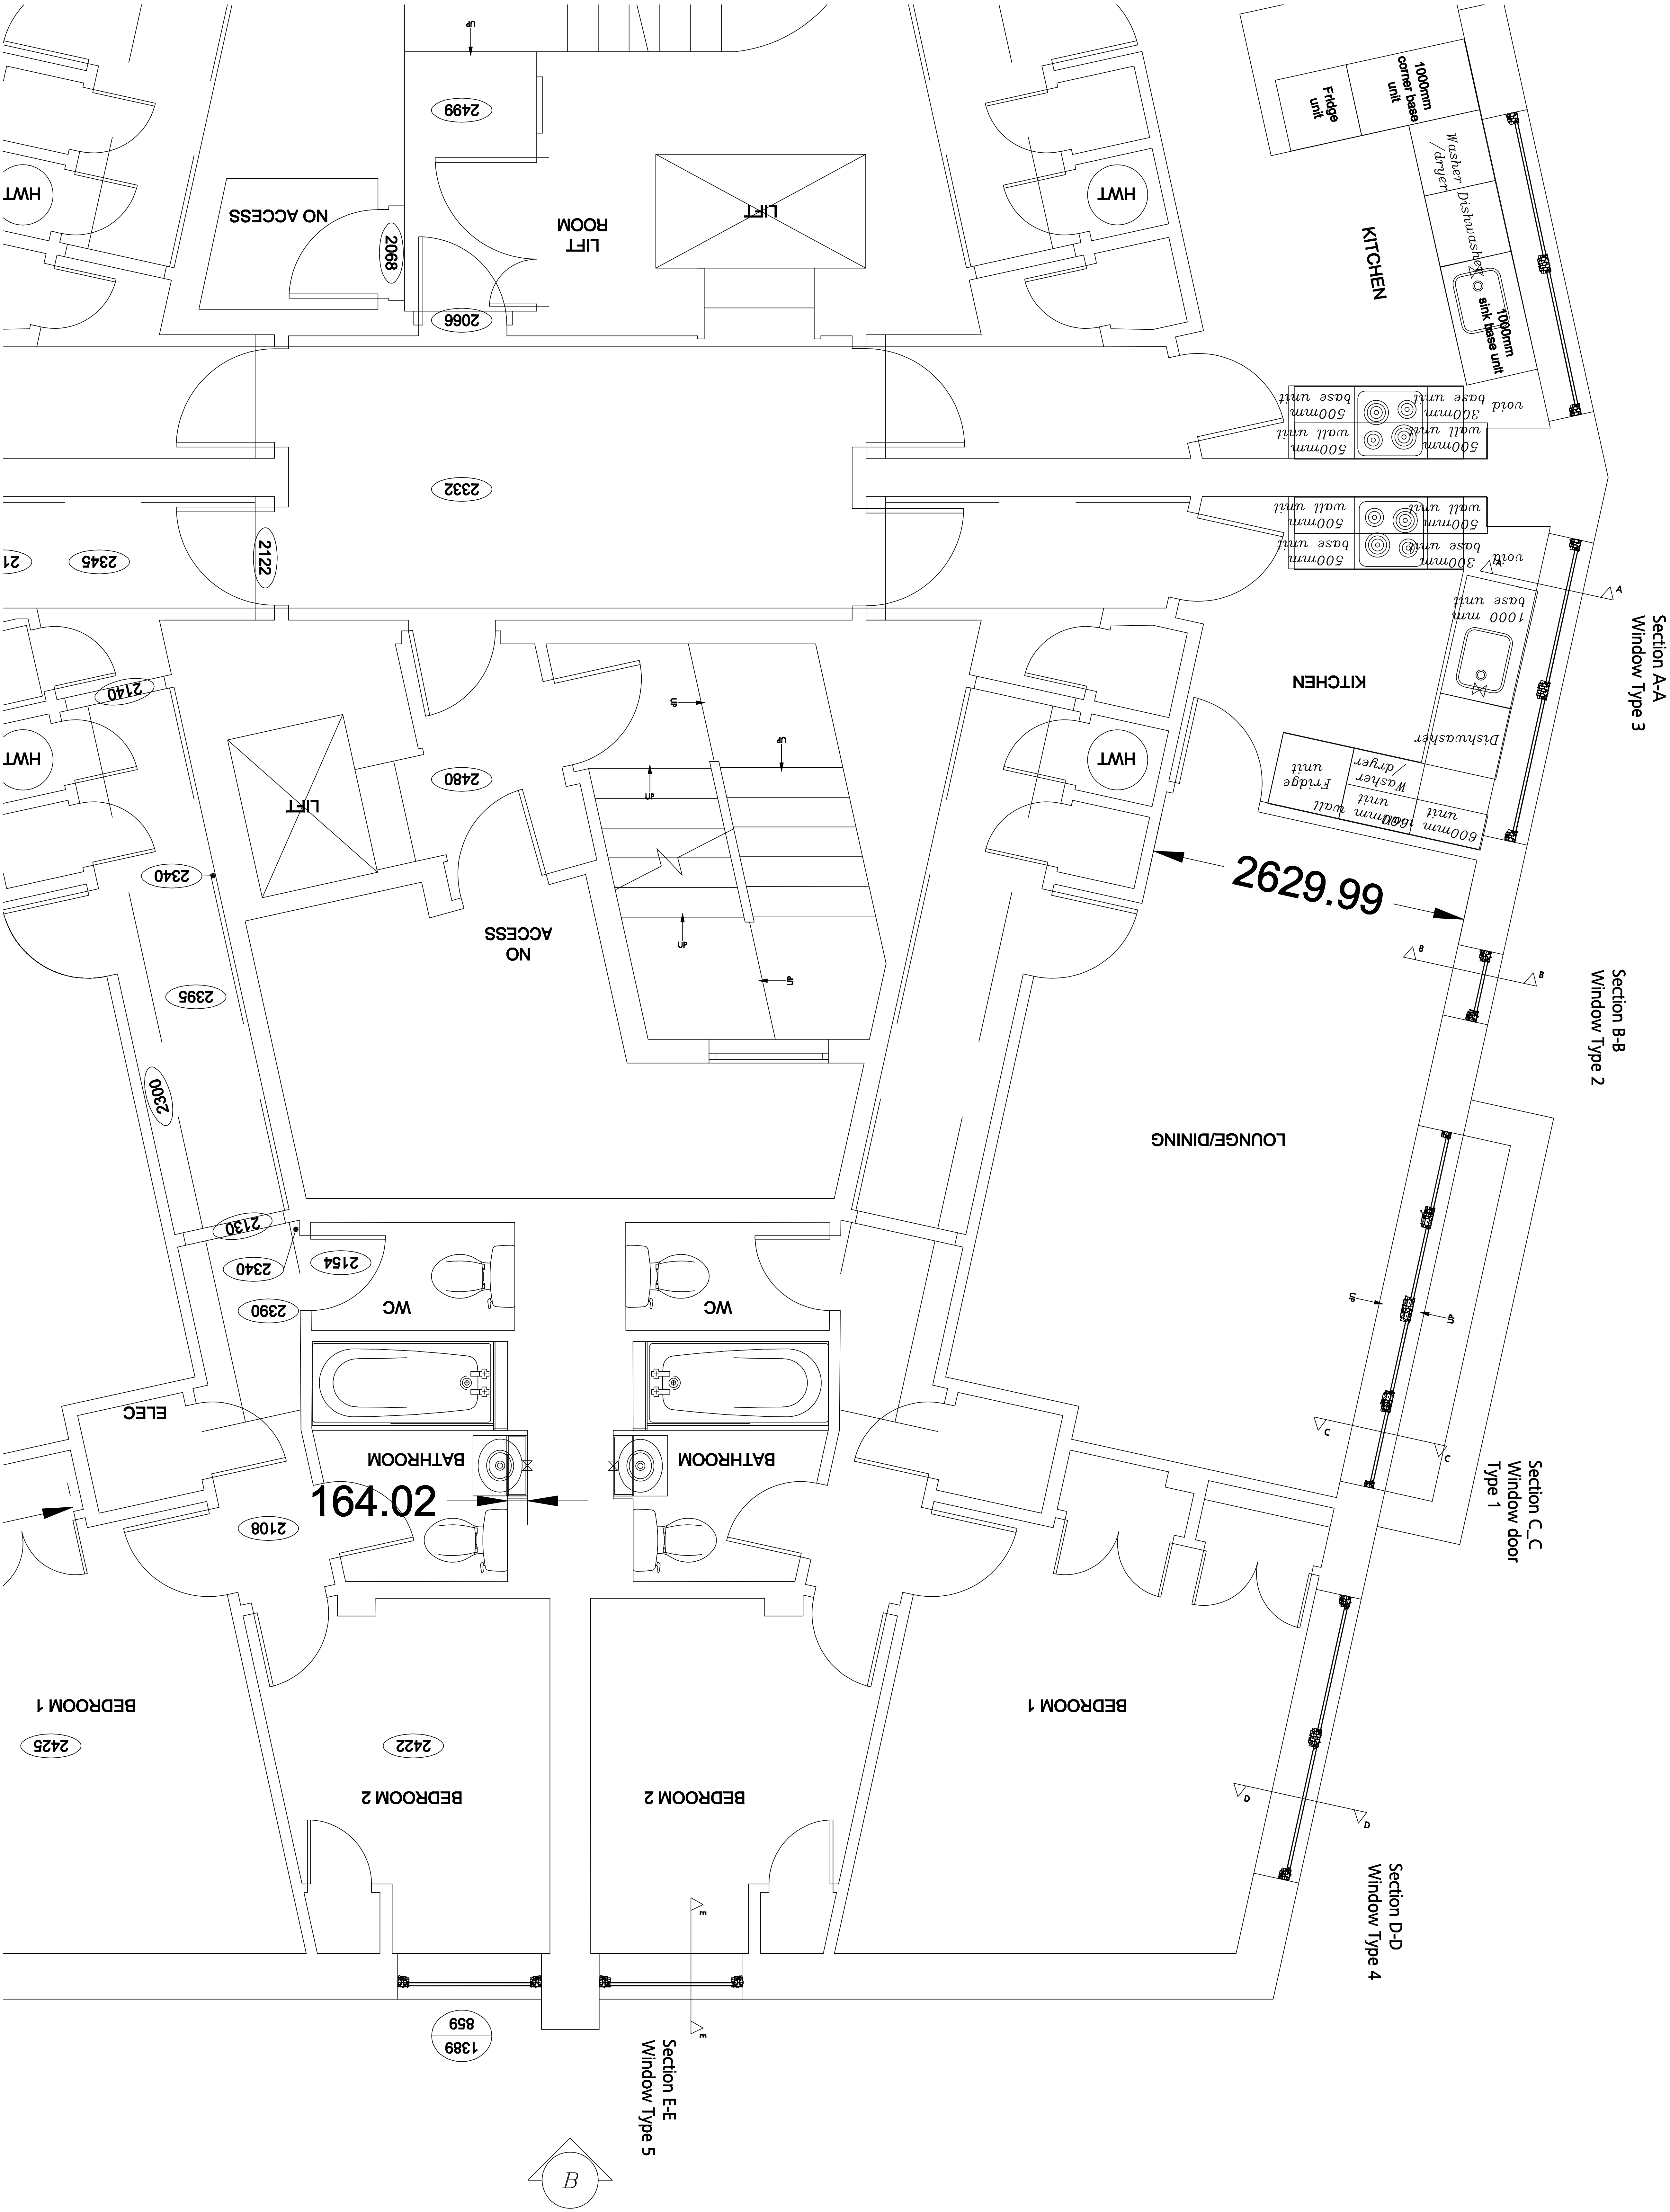

TITLE Scala House Proposed Window Details
SCALE 1 : 20 @ A0