


GENERAL NOTES

Drawing to be read in conjunction with all information by architects, structural engineer & service consultants.

The contractor is not to scale from this drawing. All written dimensions to be checked on site before work commences. Discrepancies, where identified, must be reported to the architect immediately.

This drawing is the property of Latitude Architects and Designers and must not be reproduced or disclosed to any unauthorised person either wholly or in part without written consent.

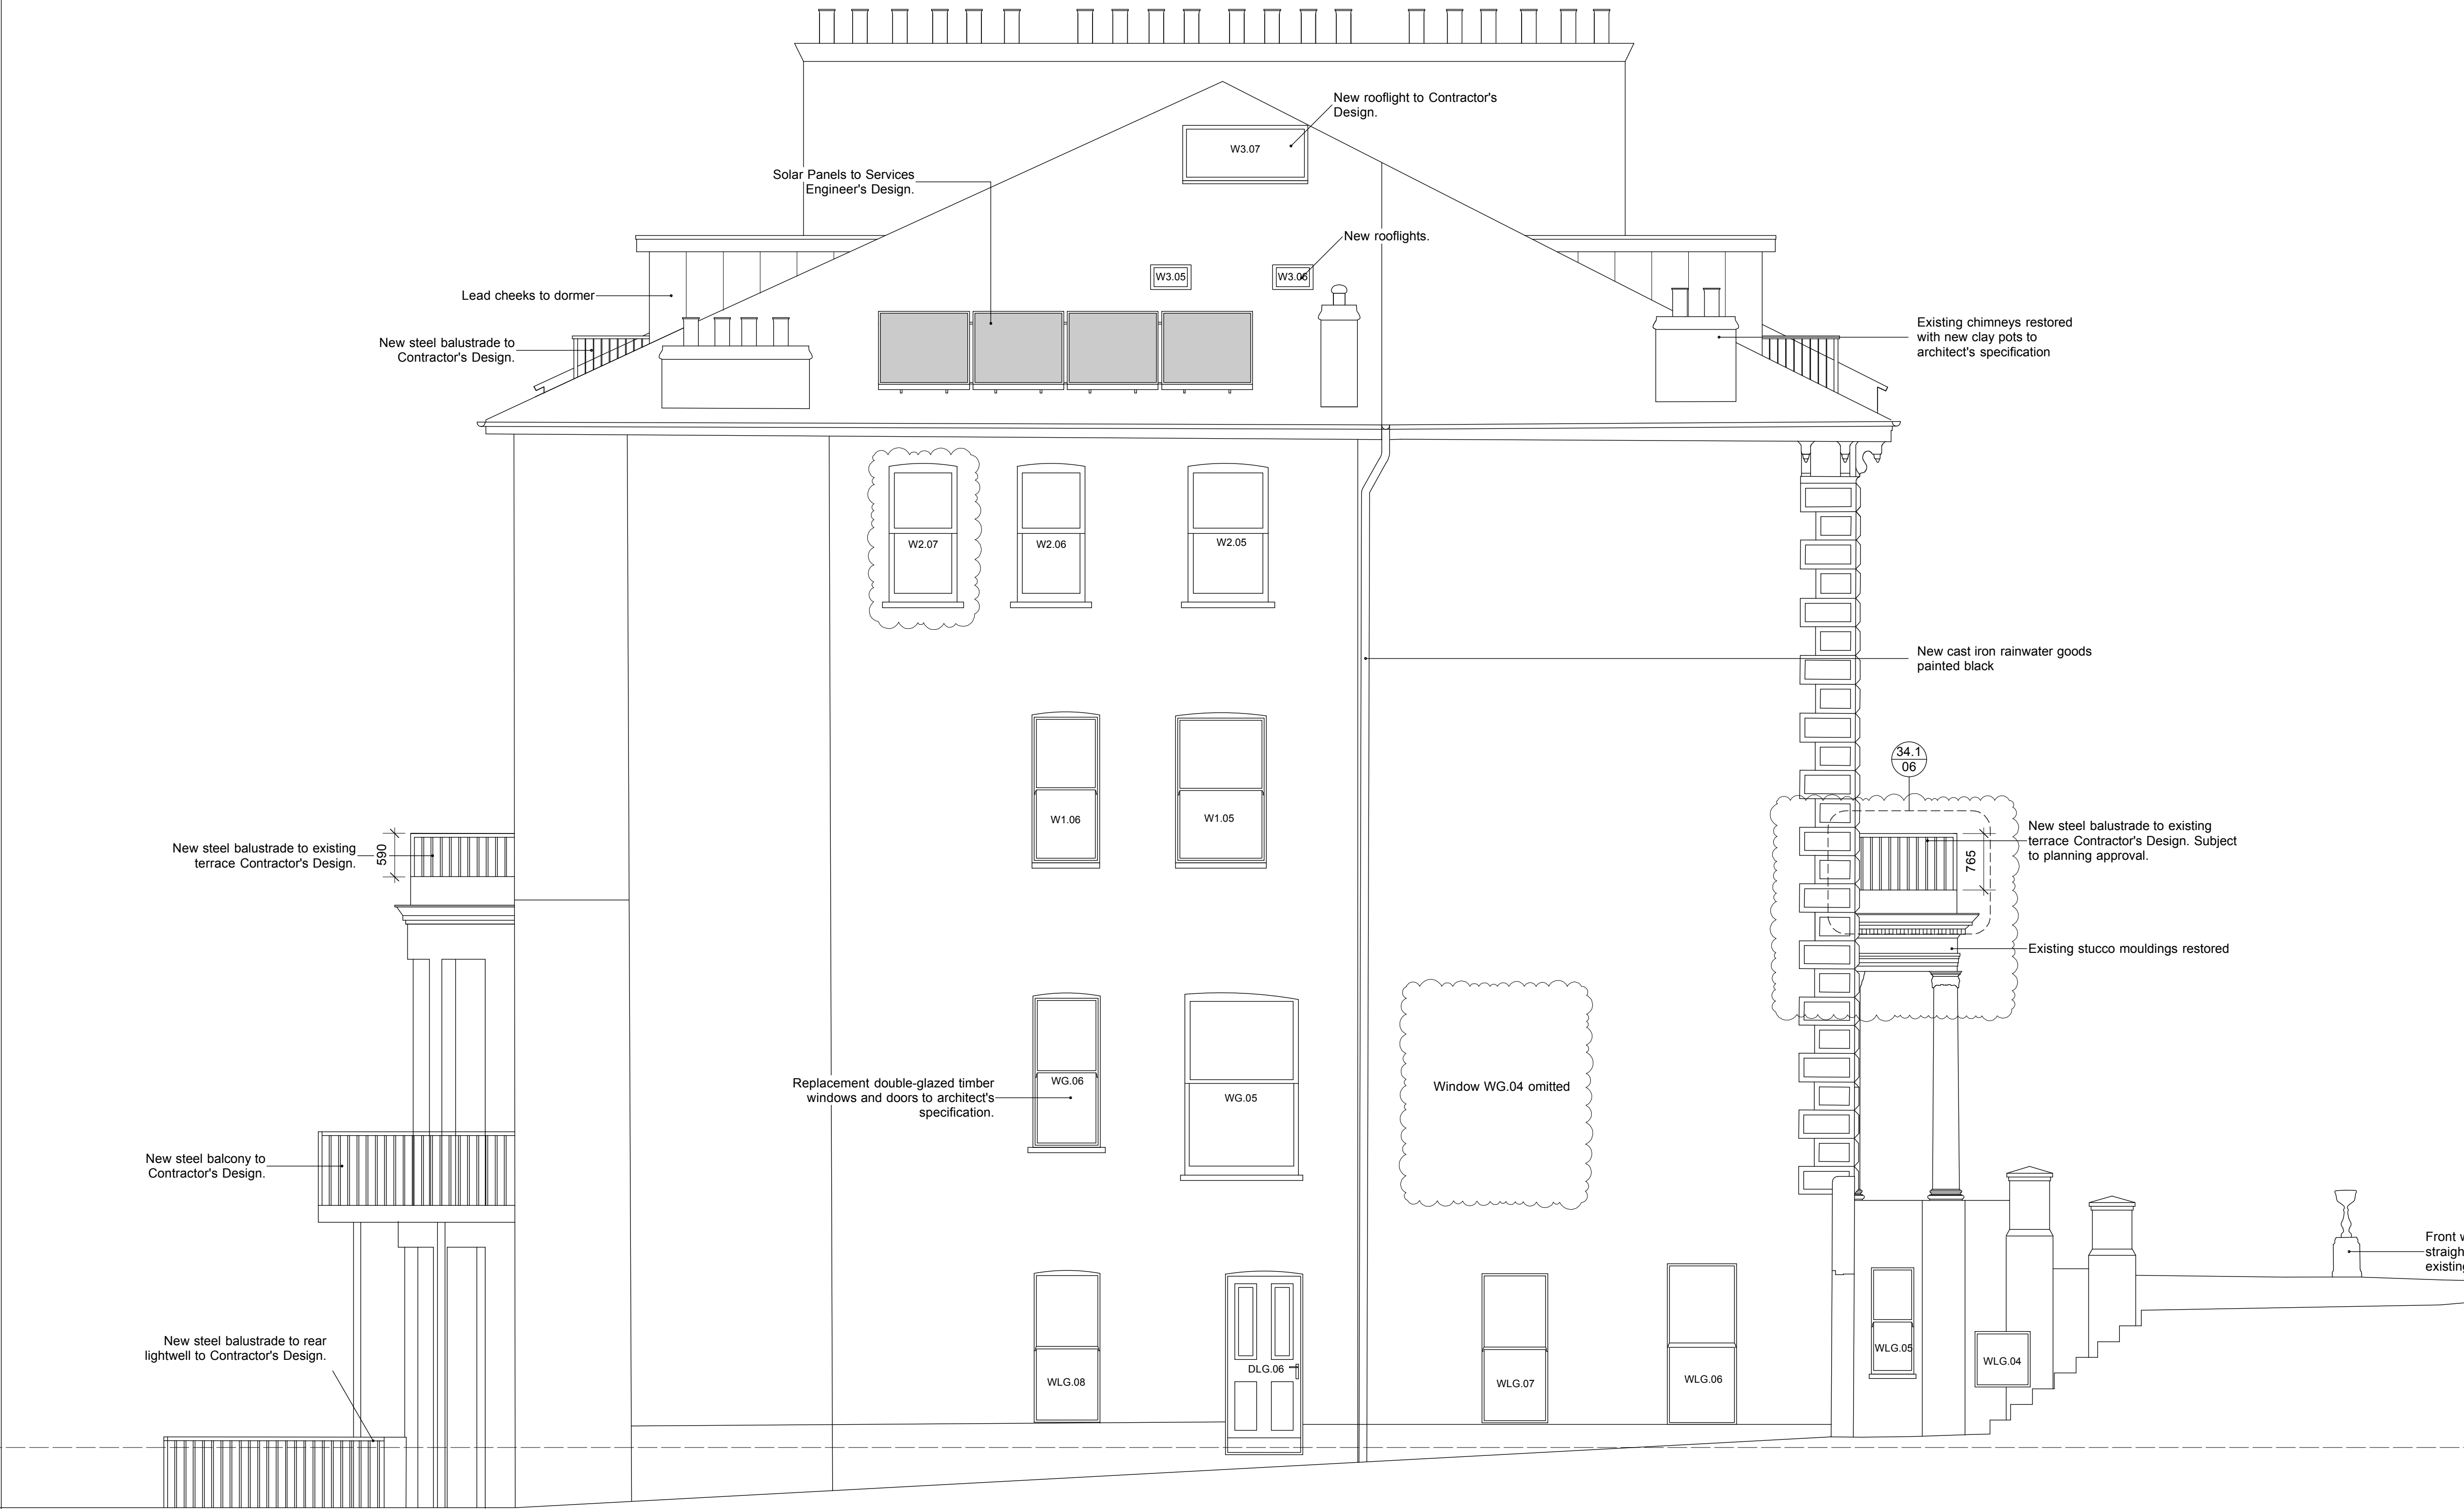

H	DOR	SD	09.05.12	Window WG.04 omitted Window W2.07 amended Front terrace added
G	AG	SD	15.03.12	Windows updated
F	AG	SD	14.02.12	Planning Issue
E	AG	SD	02.02.12	Construction Issue
D	AG	SD	05.12.11	Issued for structural design
C	AG	SD	20.10.11	Issued for costing
B	AG	SD	13.09.11	Building Regs Issue
A	AG	SD	14.07.11	Planning Issue
Issue	Chkd	Drawn	Date	Description

Status	Job No.	Drwg No.	Issue
PLANNING	1103	[15.2]04	H

Drawing Scale\_1:50@A1 Scale\_1:100@A3

PROPOSED SIDE ELEVATION

Project  
31 BELSIZE PARK GARDENS