


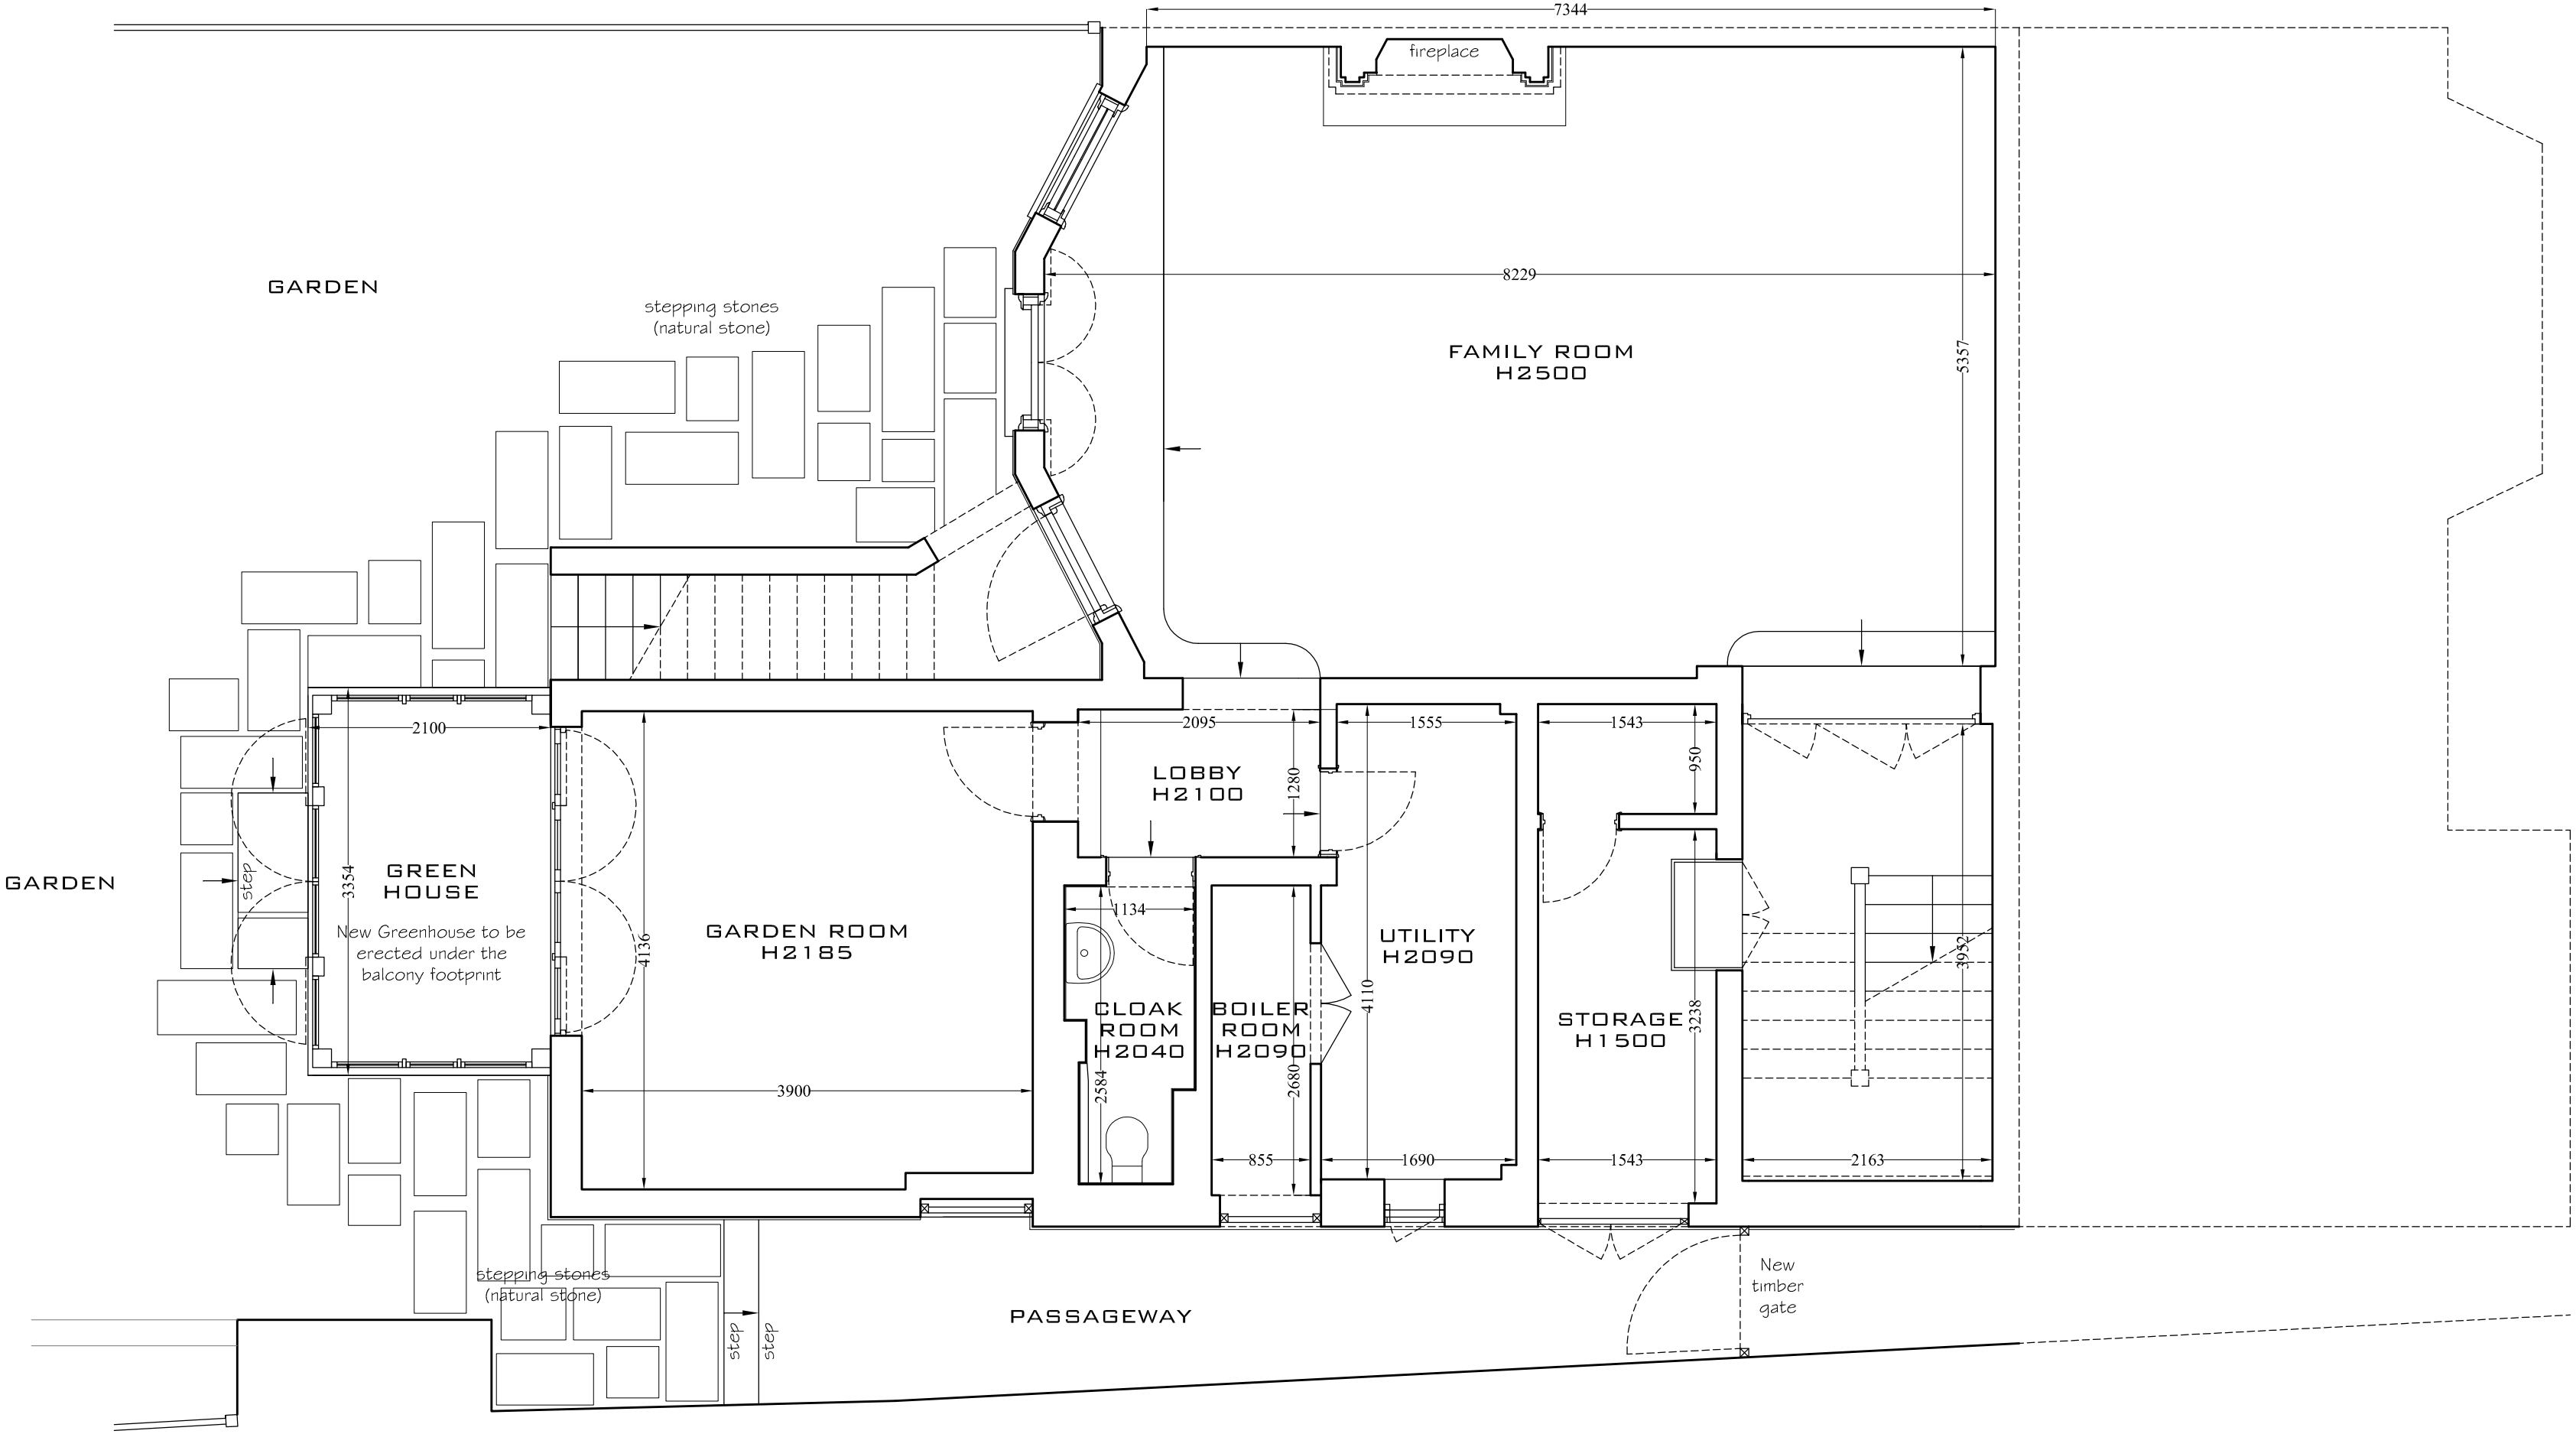

LOWER GROUND FLOOR - AS PROPOSED

MANTOVANI - VENCO ARCHITECTS	
OFFICE 4, FAIRBANK STUDIOS 1	
75-81 BURNABY STREET, LONDON SW10 0NS	
PH. & FAX +44 20 7352 0133	
JOB	43 HOLLYCROFT AVENUE, LONDON NW3 7QJ
DWG N.	HA/PJ/04
TITLE	LOWER GROUND FLOOR AS PROPOSED
SCALE	1:50@A2
DATE	01.05.2012