

H. M. LAND REGISTRY GENERAL MAP

LONDON
(GREATER LONDON)

SHEET


II. 99.

SECTION

G (Extract No.1)

Scale 1:1056

BOROUGH OF CAMDEN

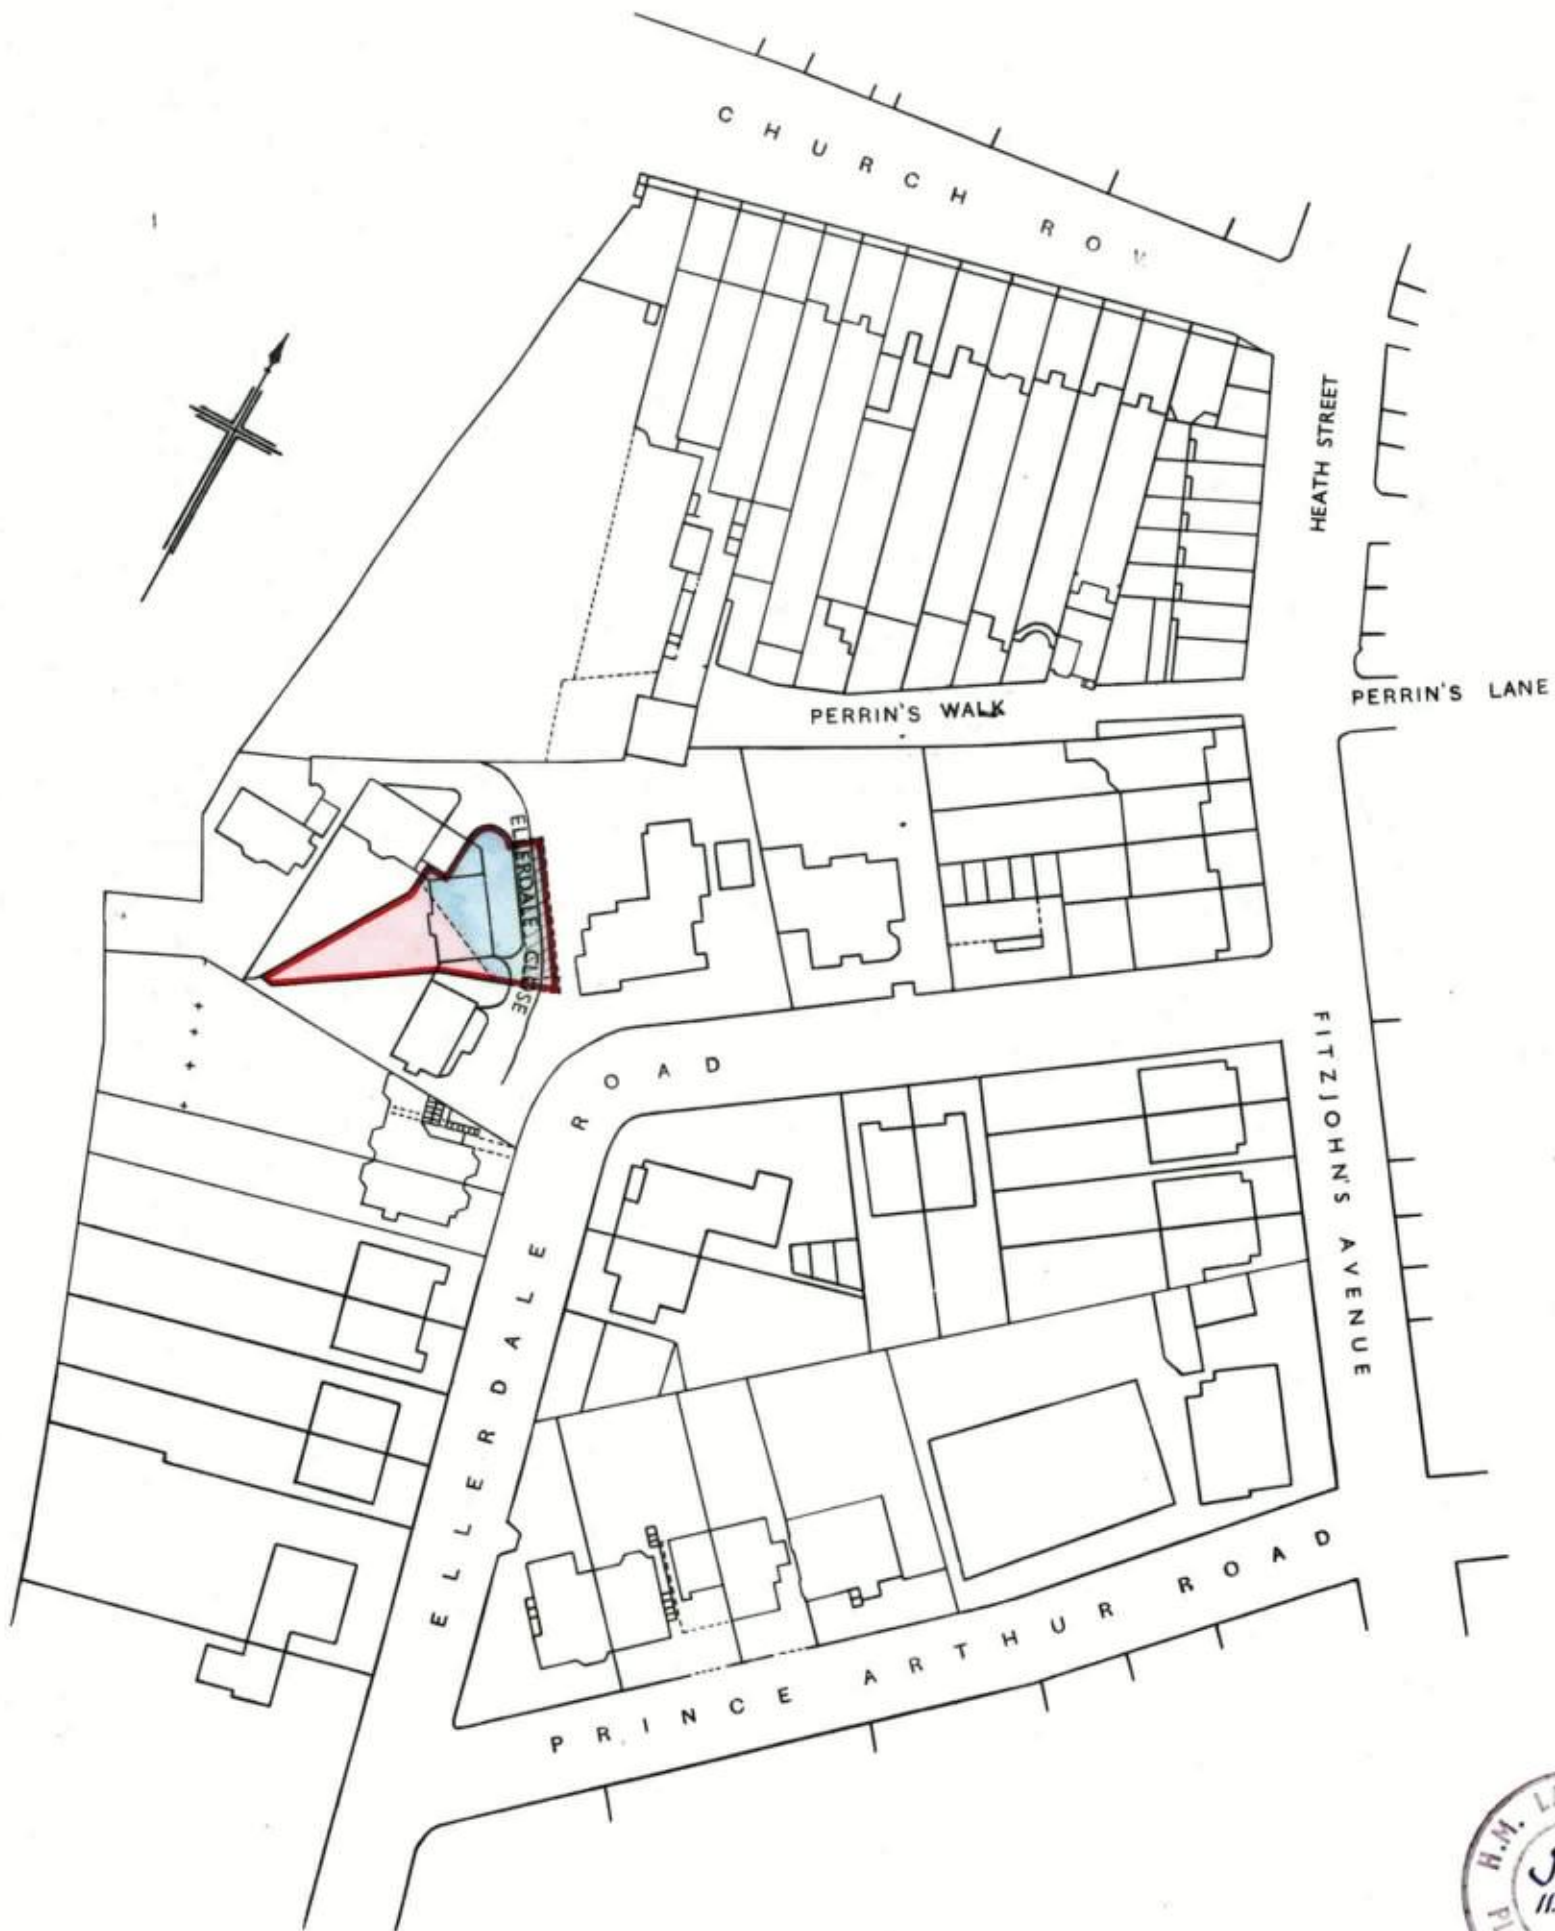

Made and printed by the Director
General of the Ordnance Survey,
Chessington, Surrey. 1967 for HMLR
© Crown Copyright 1967



Filed Plan of Title No. **NGL 53538**

23

This is a copy of the title plan on 12 OCT 2011 at 10:15:38. This copy does not take account of any application made after that time even if still pending in the Land Registry when this copy was issued.

This copy is not an 'Official Copy' of the title plan. An official copy of the title plan is admissible in evidence in a court to the same extent as the original. A person is entitled to be indemnified by the registrar if he suffers loss by reason of a mistake in an official copy. If you want to obtain an official copy, the Land Registry web site explains how to do this.

The Land Registry endeavours to maintain high quality and scale accuracy of title plan images. The quality and accuracy of any print will depend on your printer, your computer and its print settings. This title plan shows the general position, not the exact line, of the boundaries. It may be subject to distortions in scale. Measurements scaled from this plan may not match measurements between the same points on the ground. See Land Registry Public Guide 7 - Title Plans.

This title is dealt with by Land Registry, Croydon Office.

© Crown Copyright. Produced by Land Registry. Further reproduction in whole or in part is prohibited without the prior written permission of Ordnance Survey. Licence Number 100026316.