
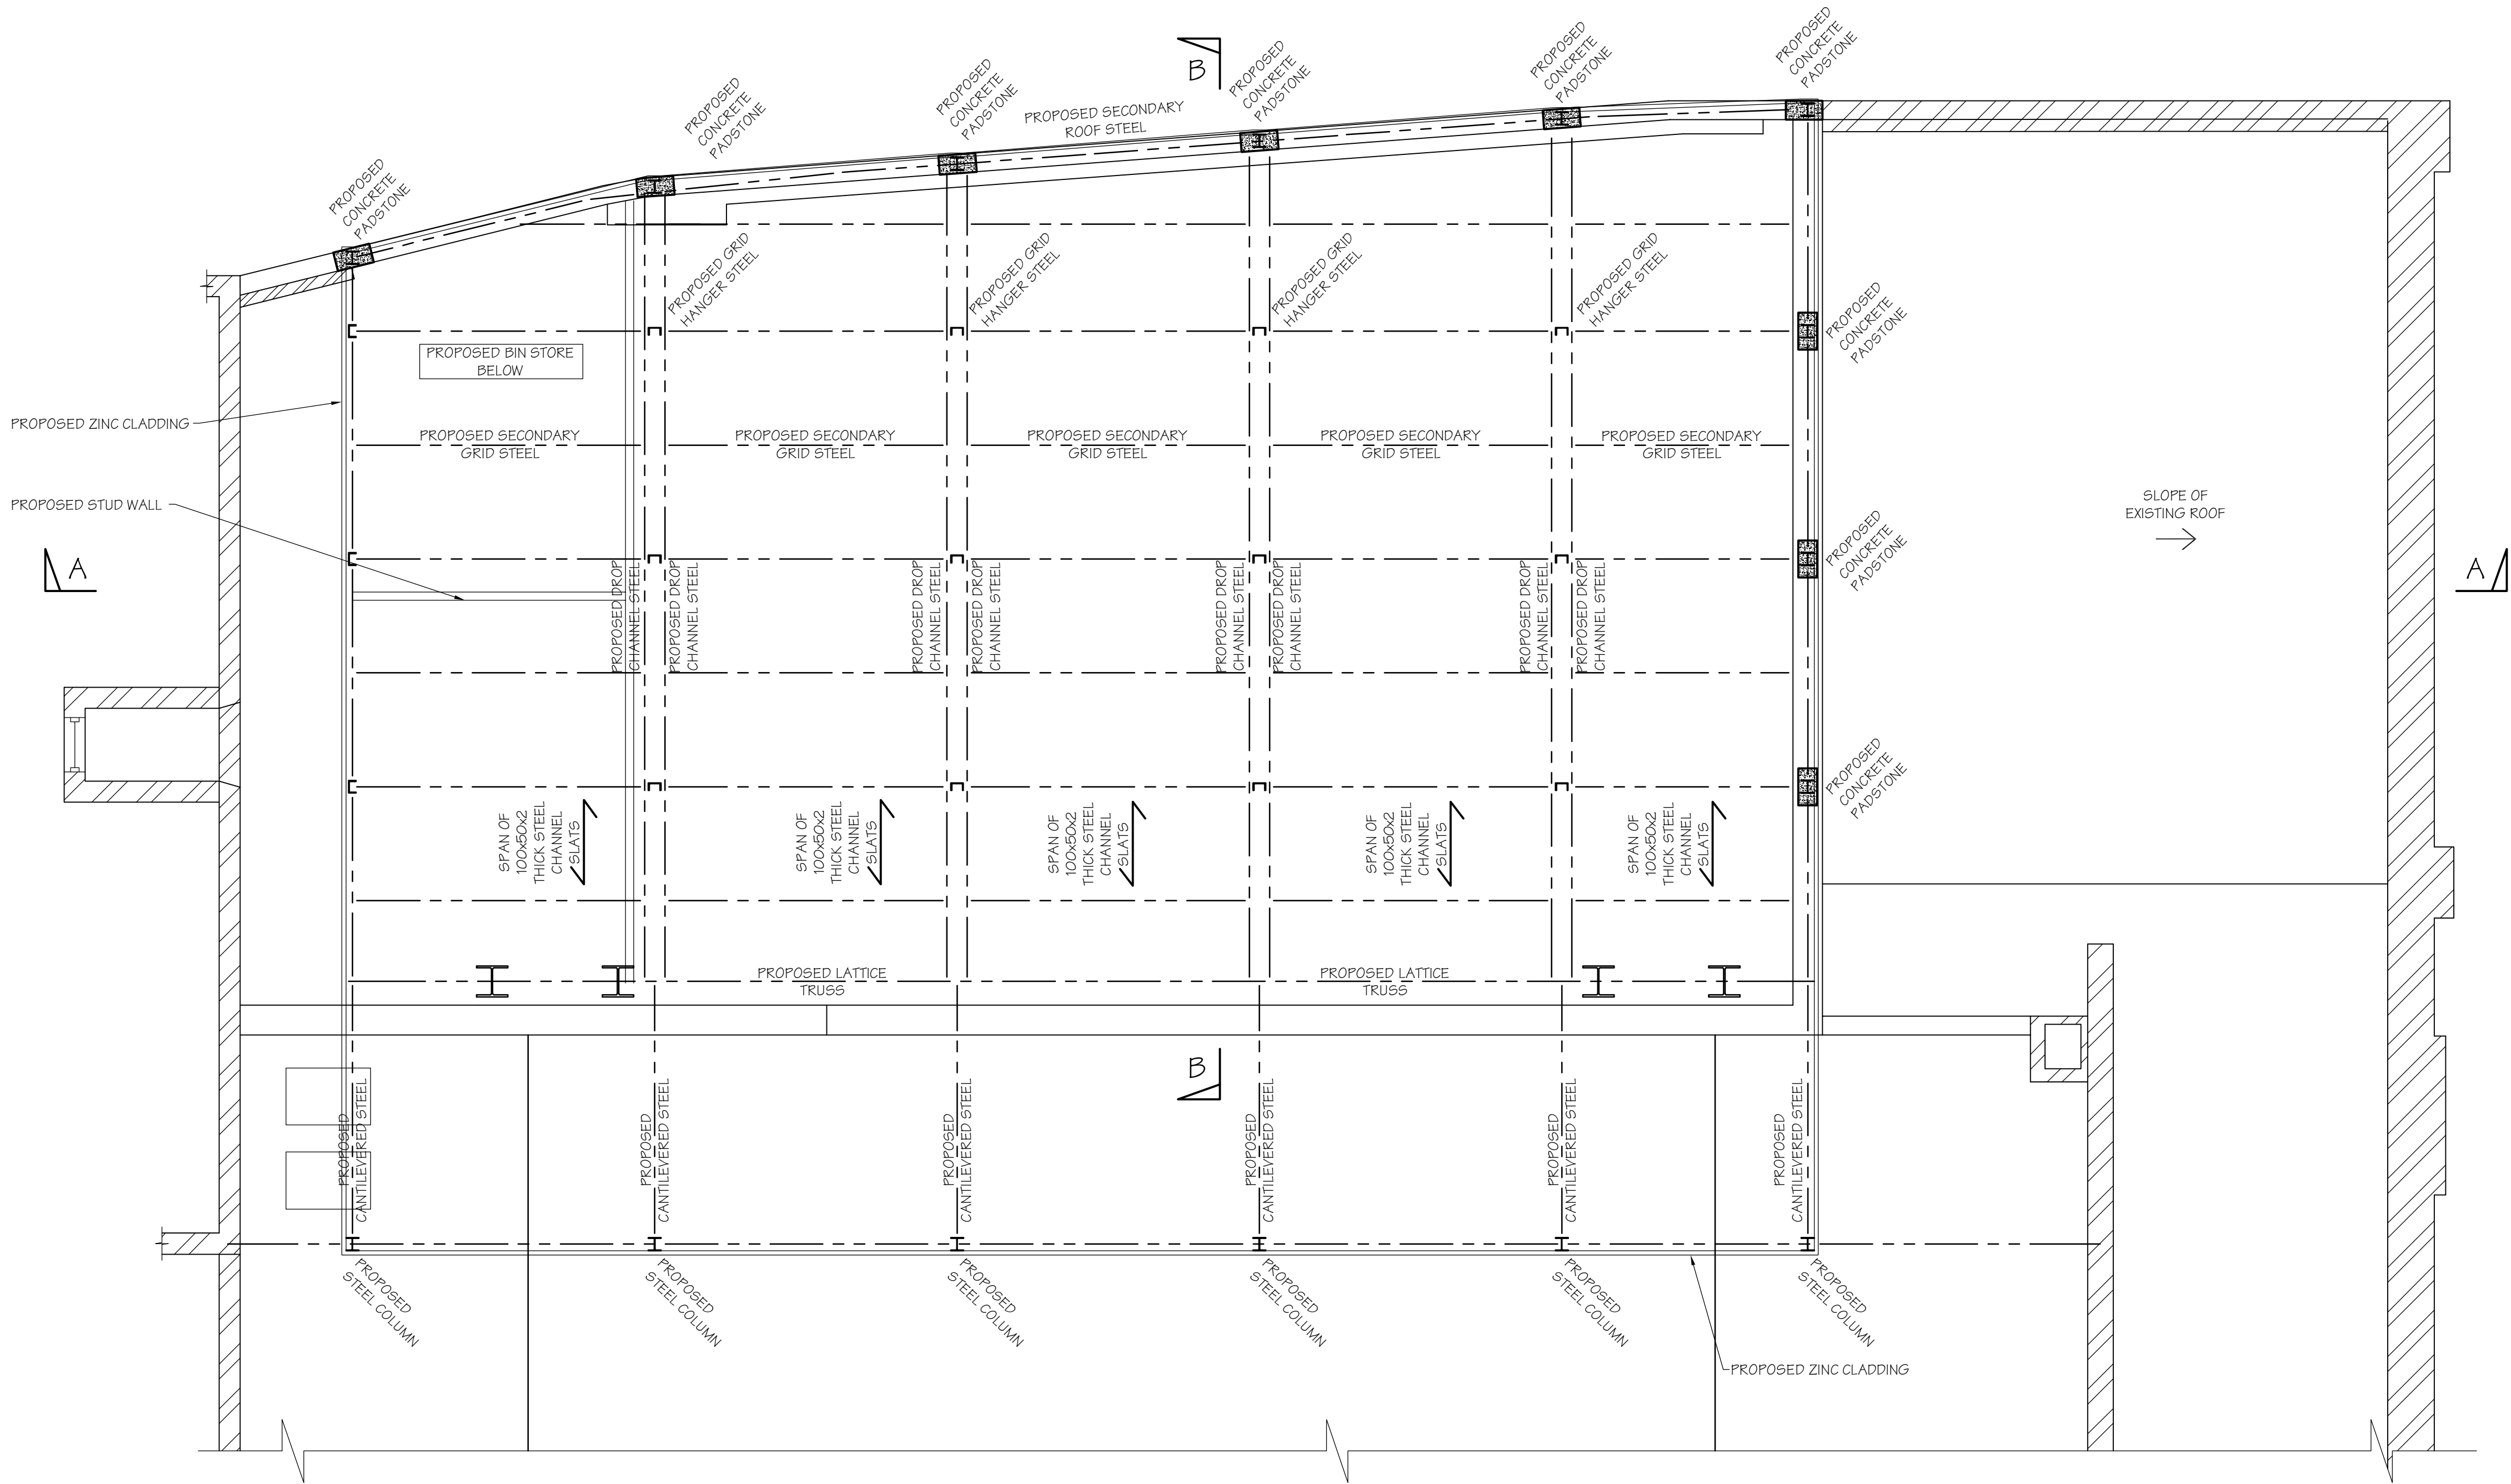


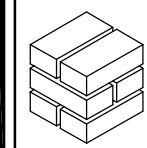

PROPOSED PART PLAN ON GRID
(SCALE 1:50 AT A1)

Rev.	Date	Description	By
------	------	-------------	----

Revisions

**Michael Jackson Consulting**
Chartered Structural Engineers

204 BOLTON ROAD
WORSLEY
MANCHESTER, M28 3BN
Tel: 0161 790 4404
Fax: 0161 790 4405

Client

**Shaftesbury Theatre**

Project
SHAFTESBURY THEATRE
NEW FLY TOWER

Drawing Title

PROPOSED PART PLAN
ON GRID

Scale	Date	Drawn	Checked	Passed
A5 SHOWN	FEB 12	DMC		

DRG. No. 1624-061