


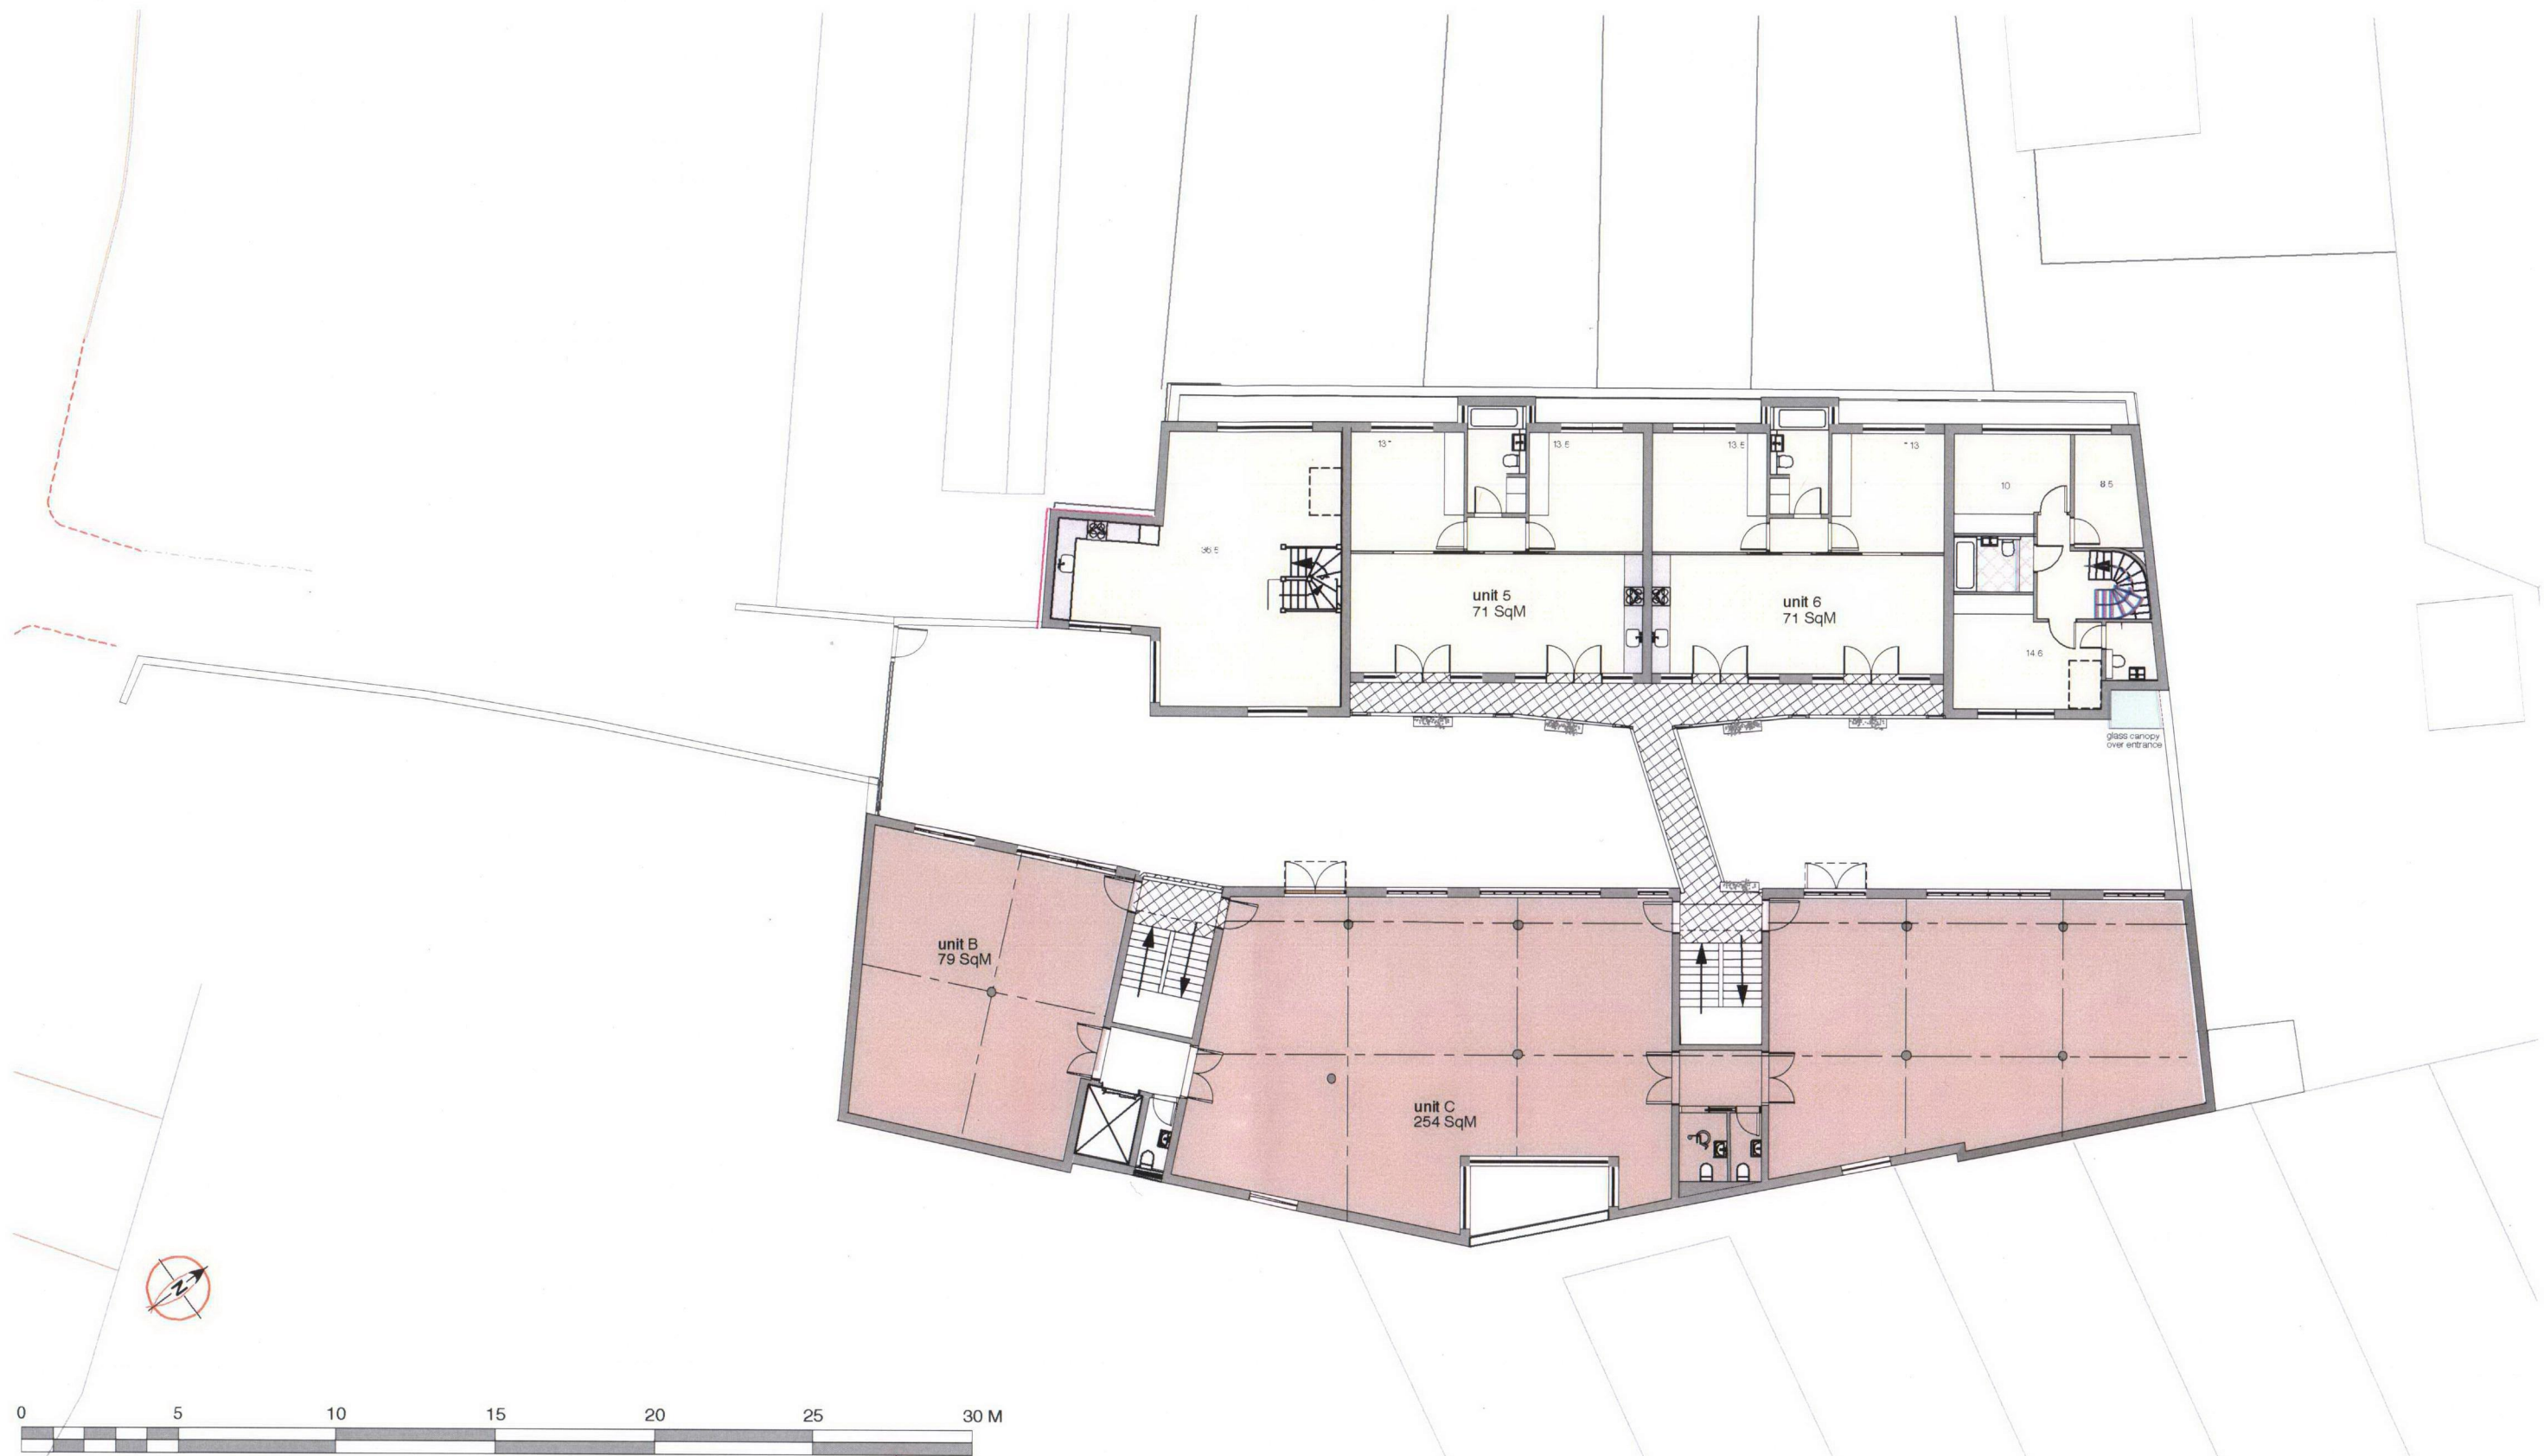

Practice Tower

AS APPROVED