


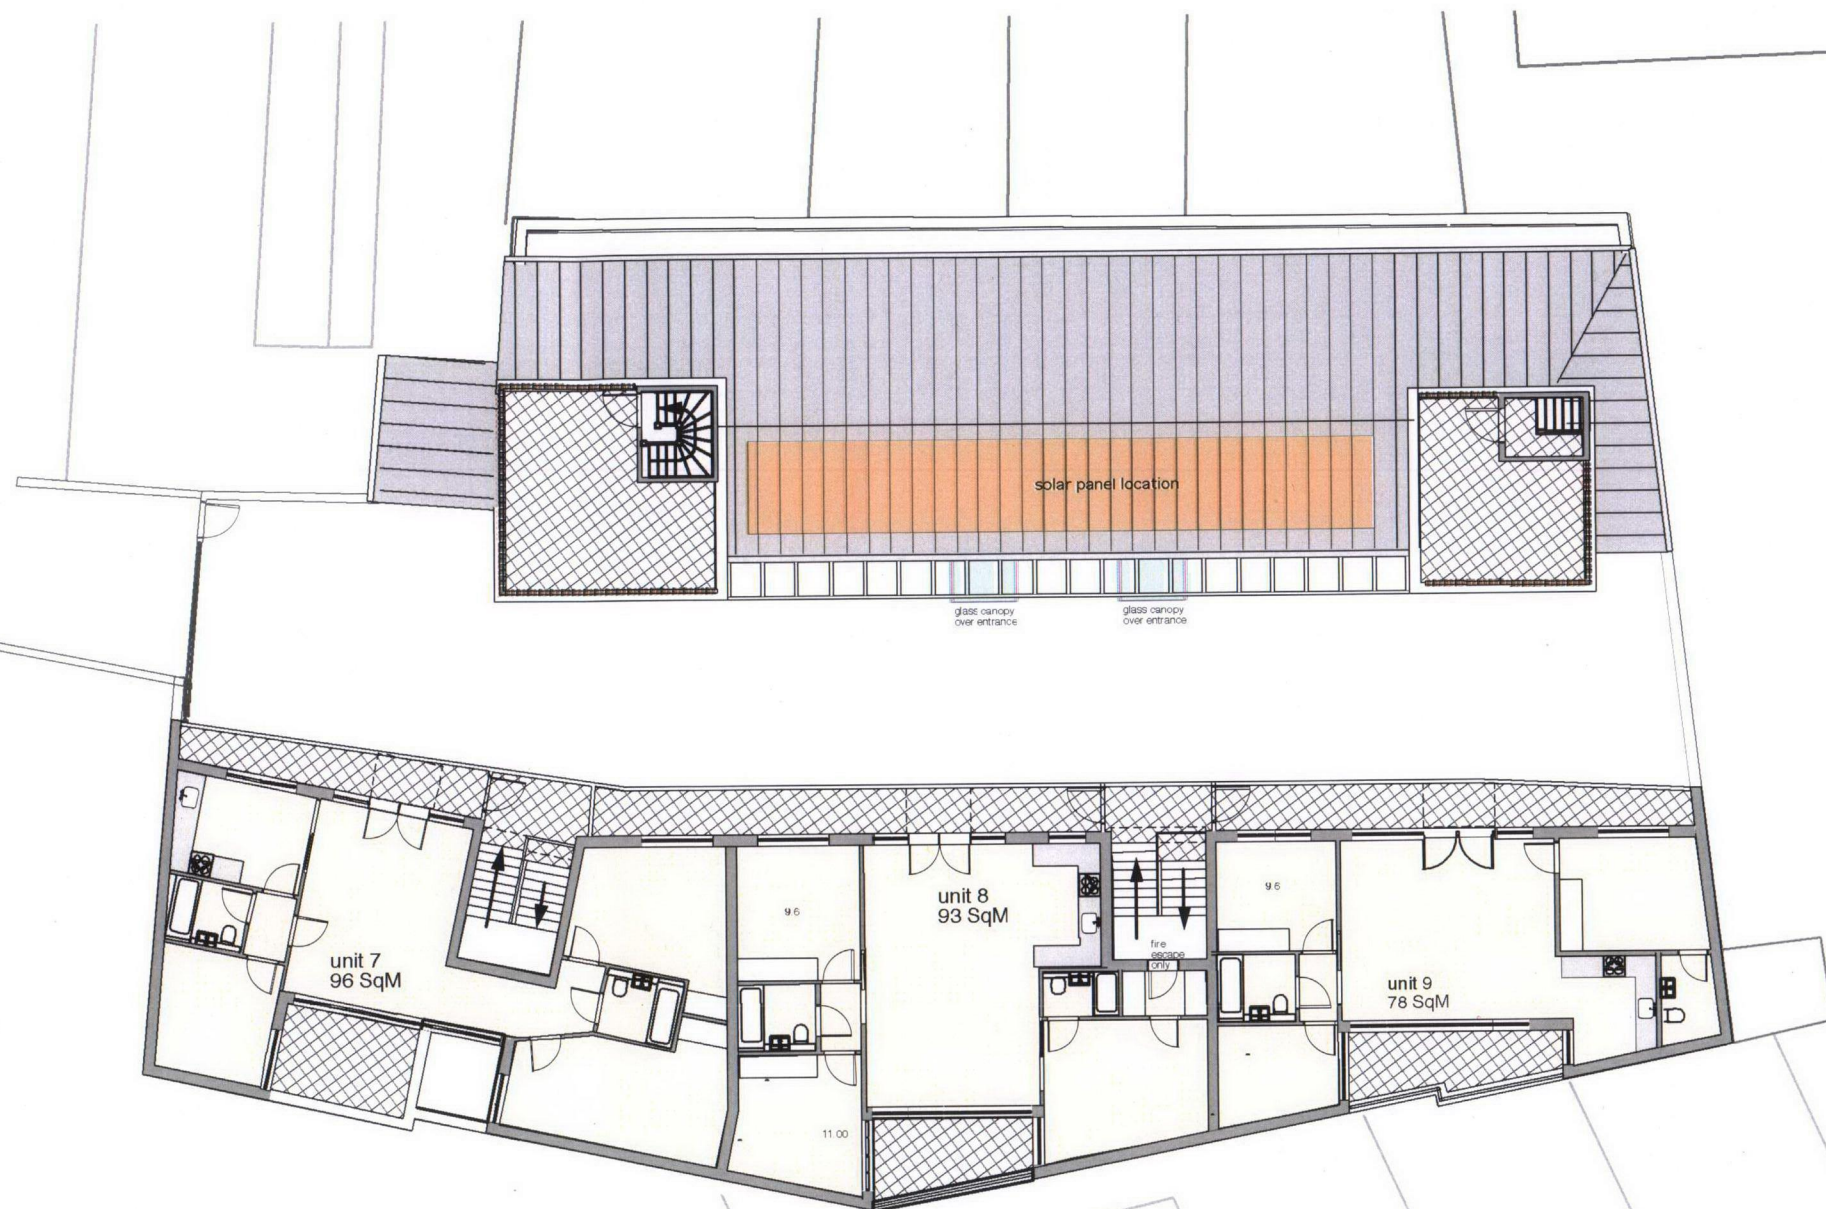

AS APPROVED

Residential
Commercial