



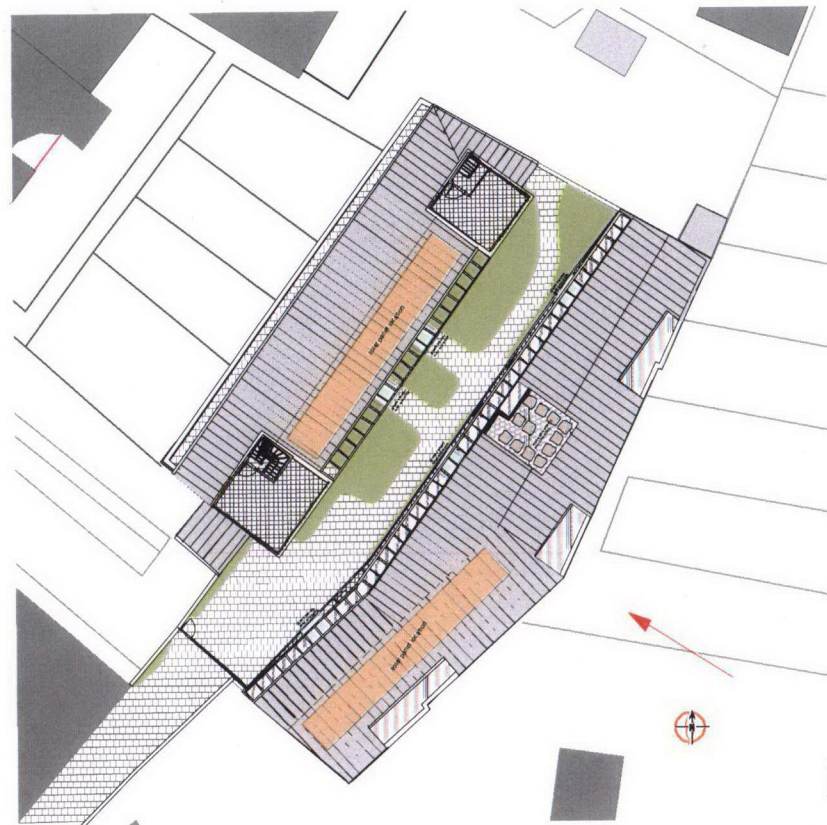

Zinc roof
Timber boards
Brick

OBSCURE GLASS SCREEN TO
1650 ABOVE FLOOR LEVEL

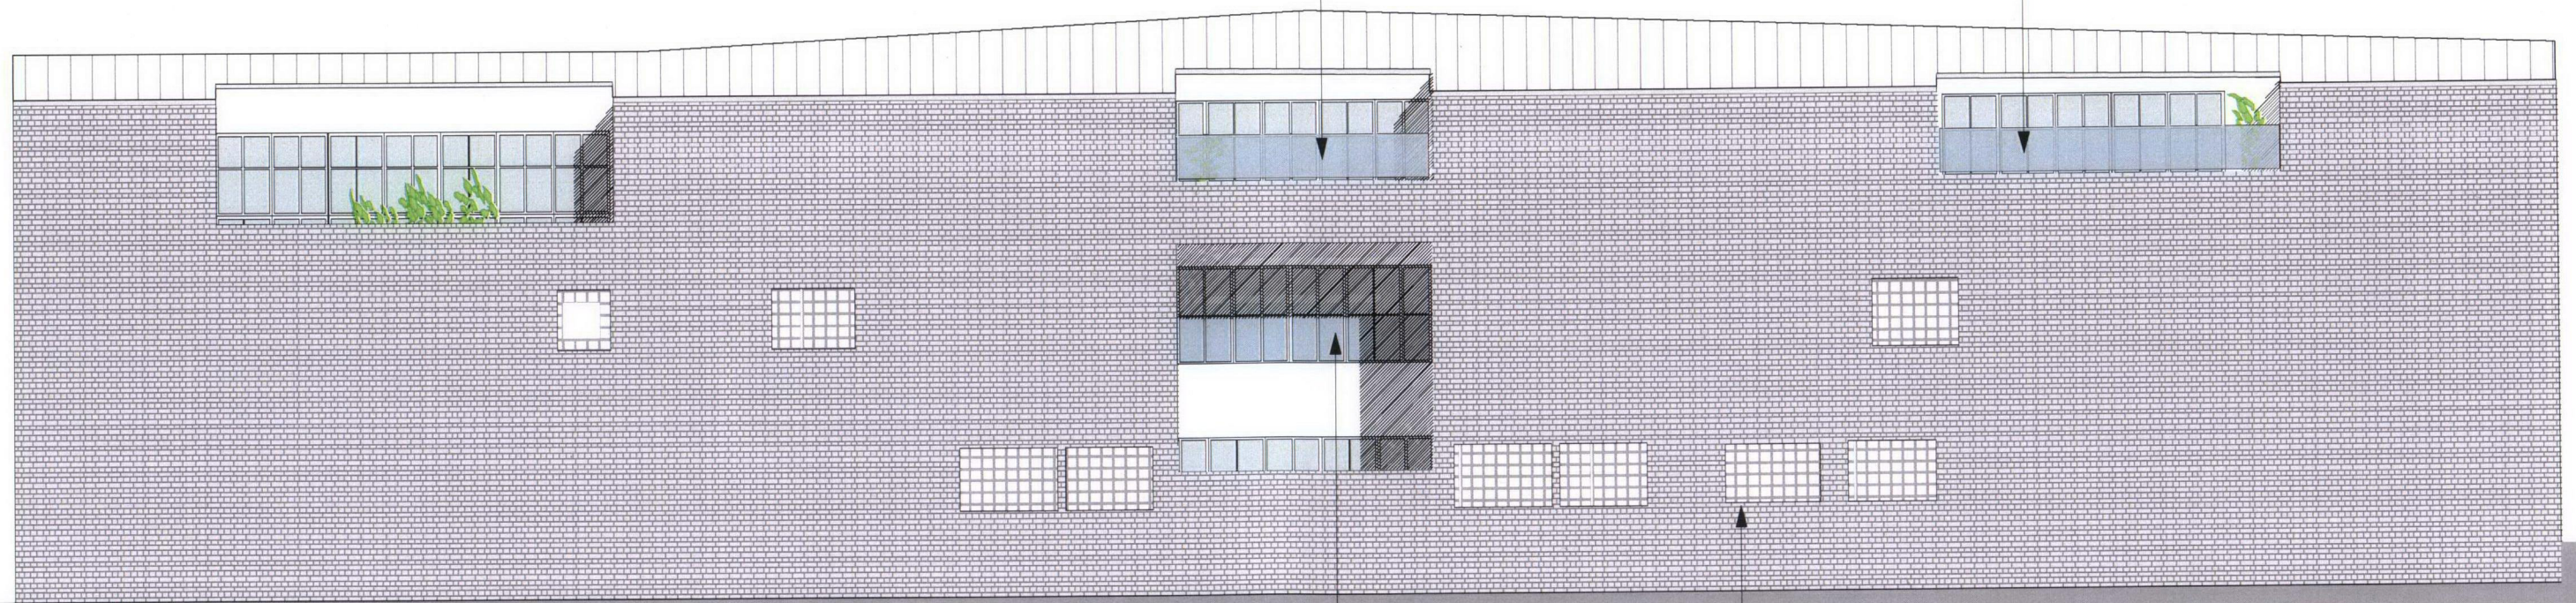

OBSCURE GLASS
up to 1.6m above floor level

GLASS BRICKS IN EXISTING OPENINGS

AS APPROVED