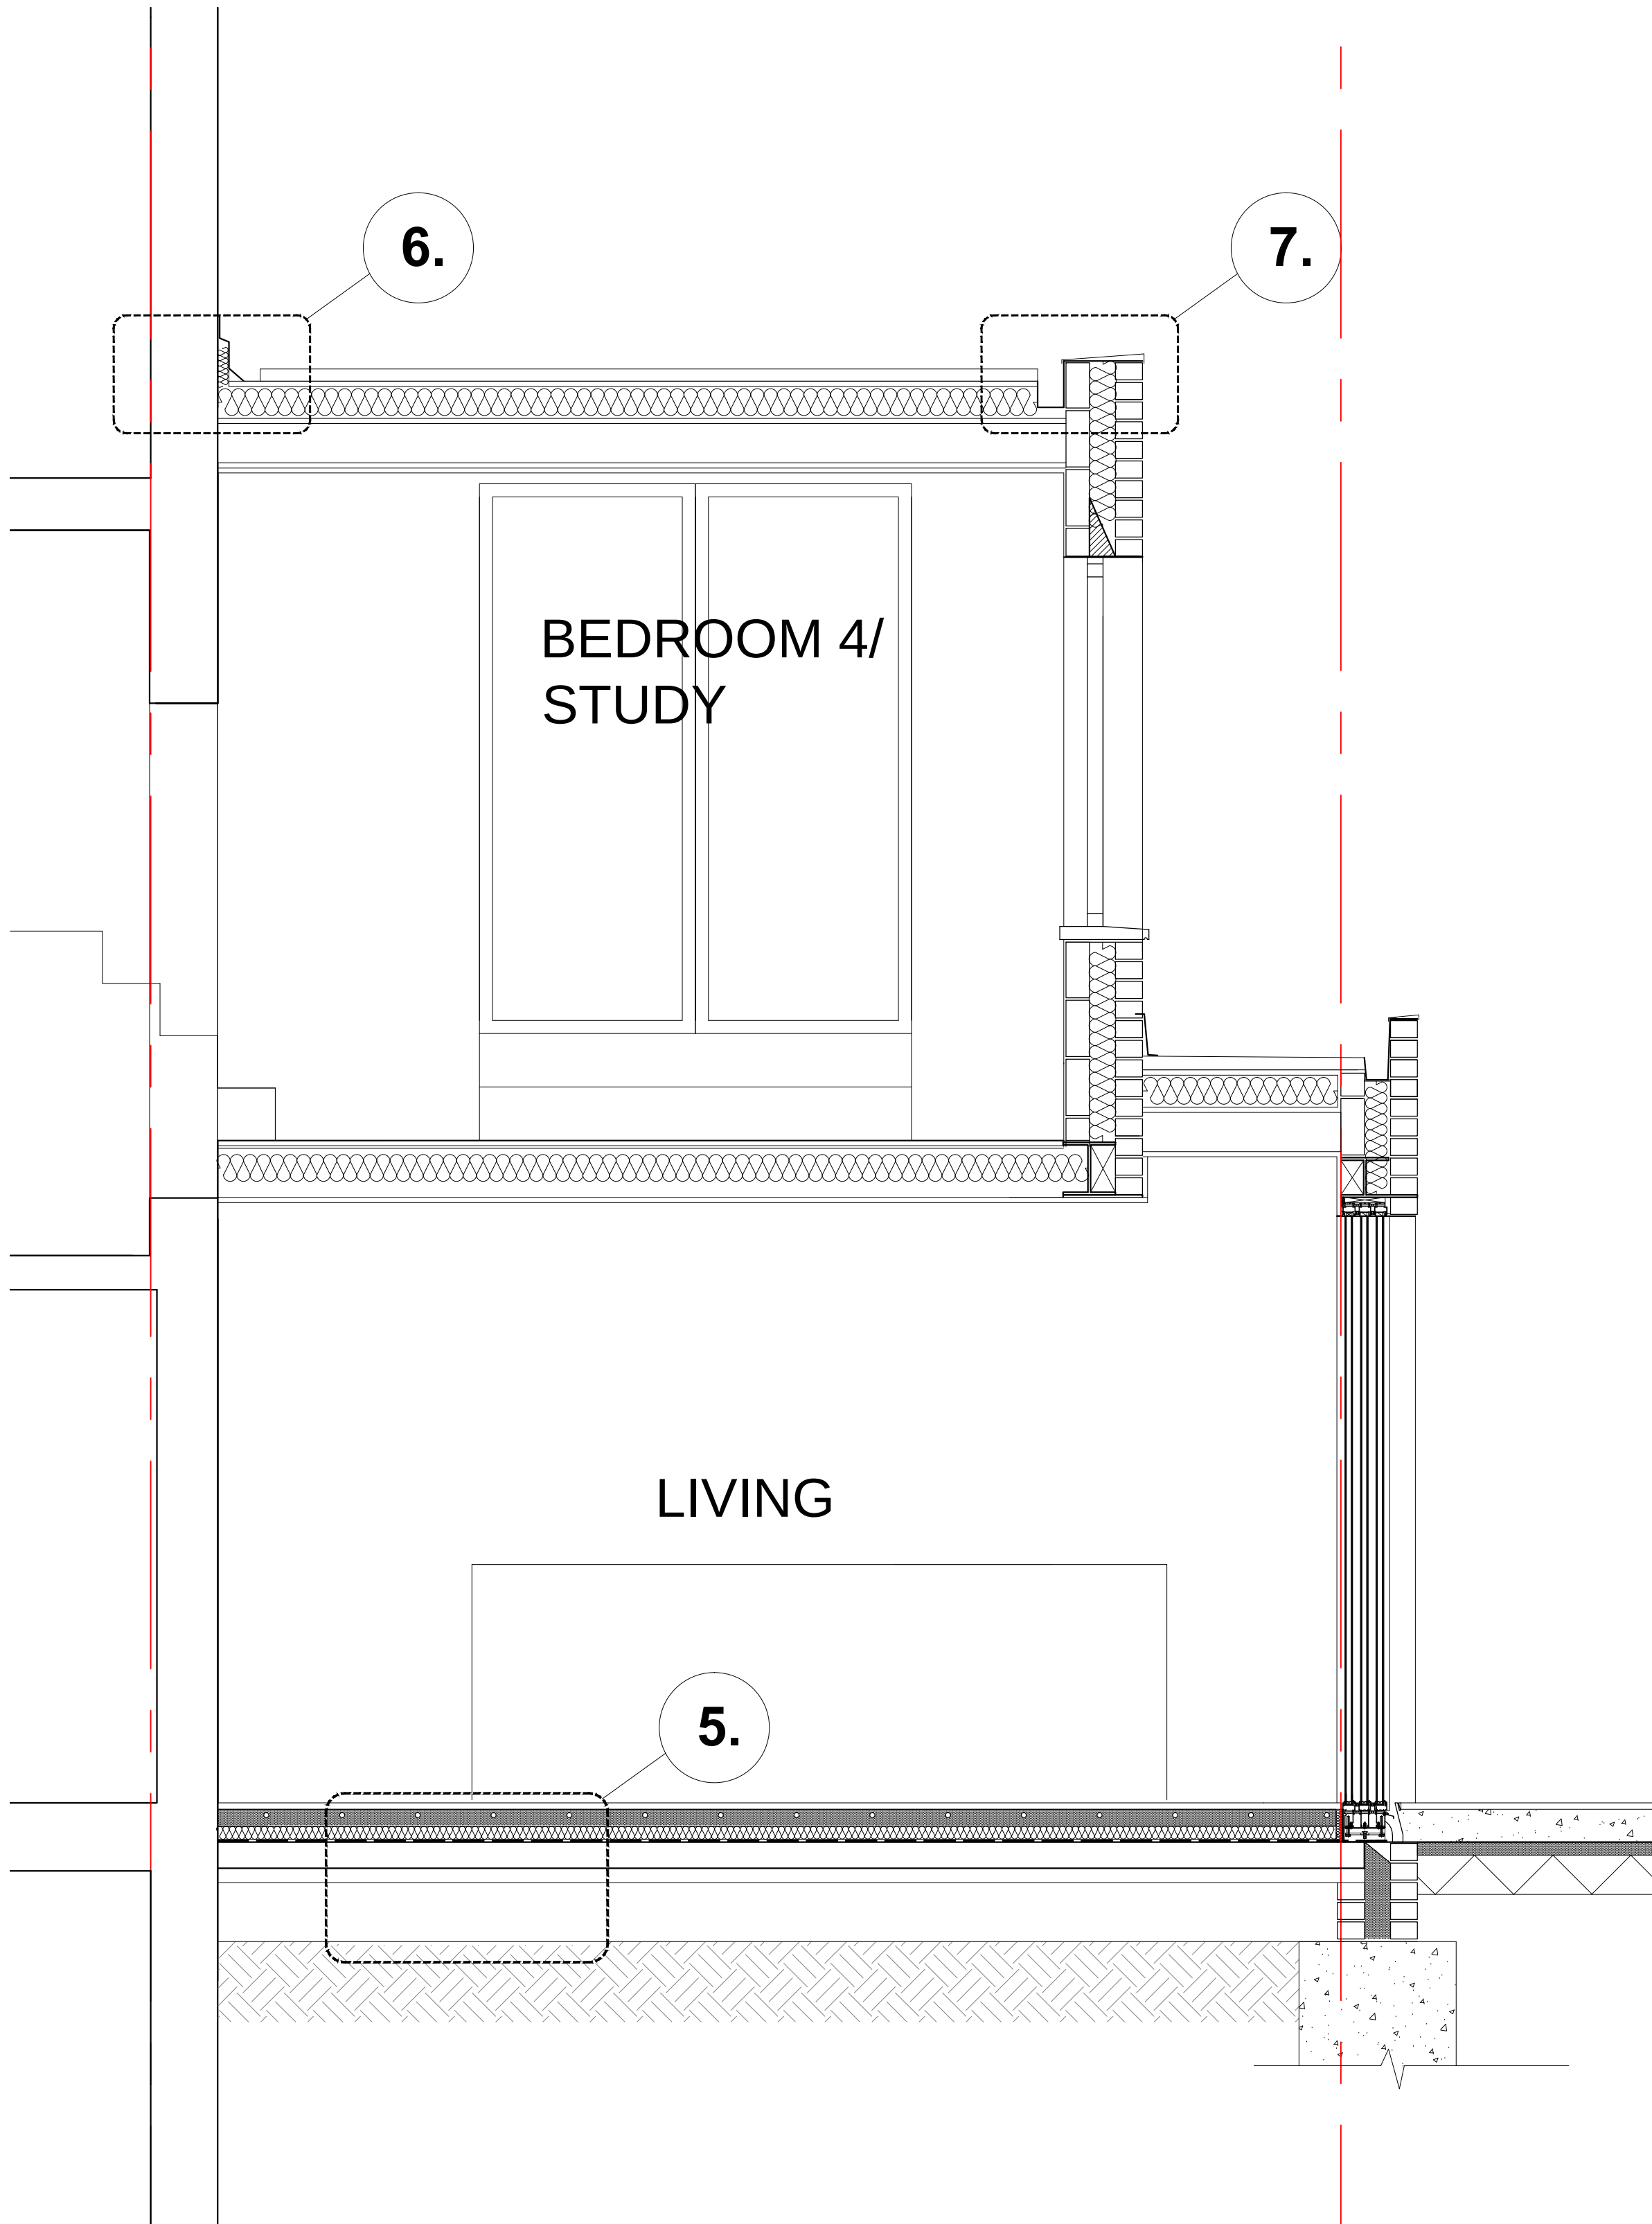


rev.		date		description		revised by	
revisions							
stage		drawing title					
CONSTRUCTION		PROPOSED SEDUM ROOF SECTION					
Lipton Plant Architects		Do not scale from this drawing. This drawing is copyright					
		Islington Green Studios 81-83 Essex Road Islington London N1 2SF					
		T +44 (0)20 7288 1333 E mail@lparchitects.co.uk F +44 (0)20 7288 0333 W www.lparchitects.co.uk					
		client		project			
		Sarah Roeder & Richard Wald		3 Lawford Road Camden London NW5			
scale	date issued	drawn by	drawing no			revision	
1:20 @ A1	2012.02.09	RS	247.(3).4.003			--	