



KEY:

EXISTING STRUCTURE
PROPOSED STRUCTURE

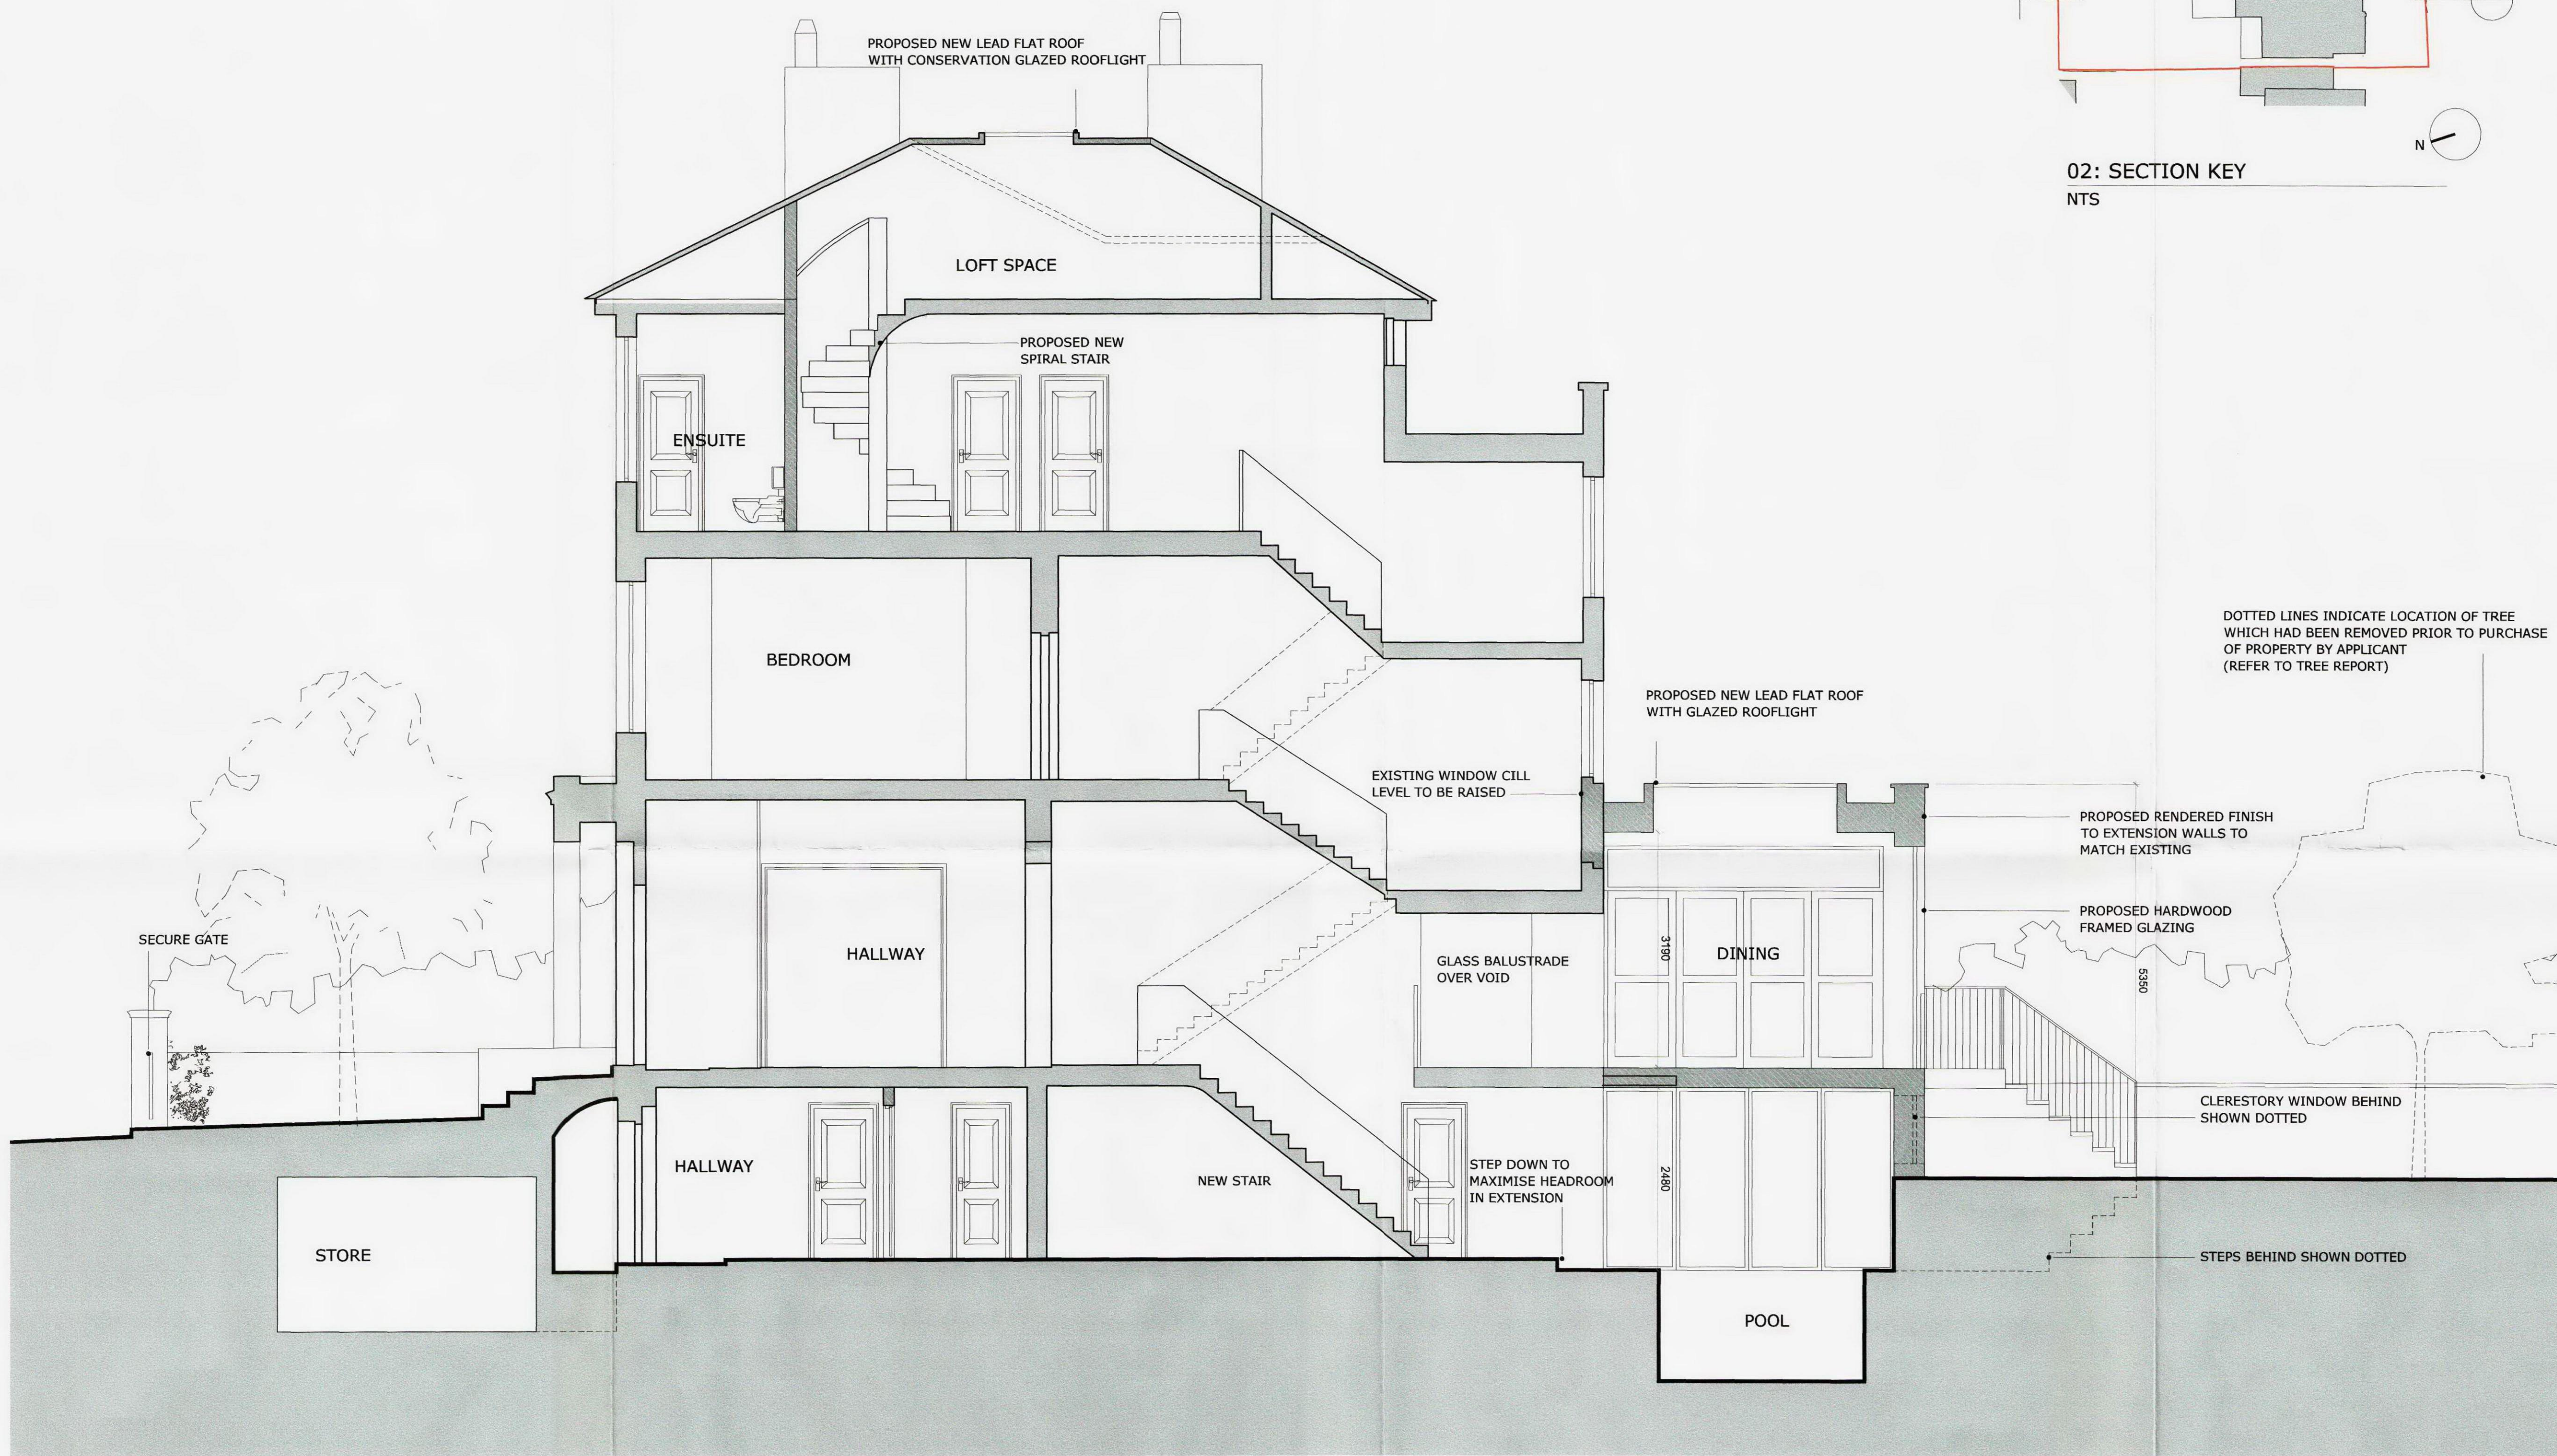

01: CROSS SECTION A-A
SCALE 1:50 at A1

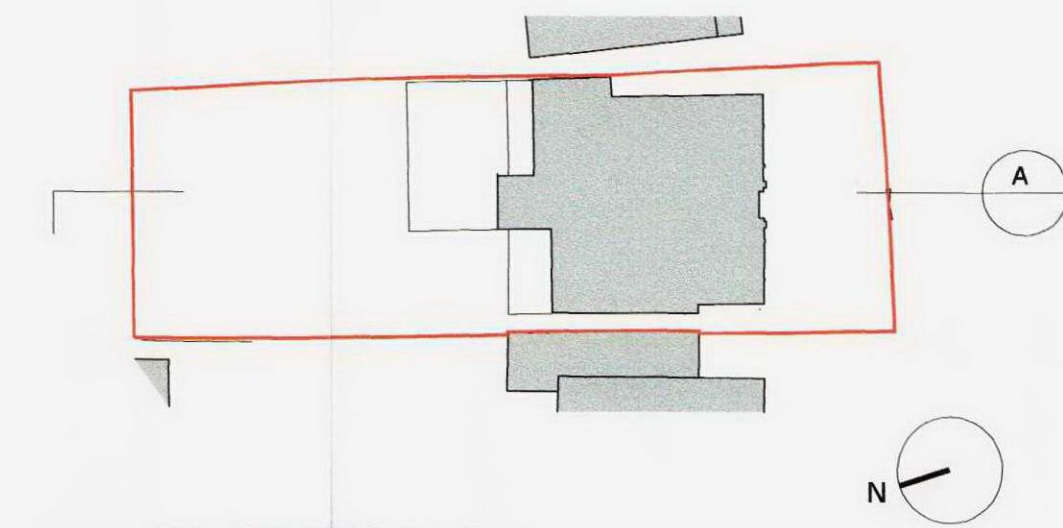

02: SECTION KEY
NTS

DOTTED LINES INDICATE LOCATION OF TREE WHICH HAD BEEN REMOVED PRIOR TO PURCHASE OF PROPERTY BY APPLICANT (REFER TO TREE REPORT)

RECEIVED
10 MAY 2012

A 09/05/12 CHIMNEY ADDED IN ELEVATION MS

REV.	DATE	REASON FOR ISSUE	CHK. BY

NOTE:
- DO NOT SCALE FROM THIS DRAWING.
- USED FIGURED DIMENSIONS ONLY.
- ALL DIMENSIONS TO BE CHECKED ON-SITE.
- ANY DISCREPANCIES BETWEEN CONSULTANT DRAWINGS TO BE REPORTED TO THE ARCHITECT BEFORE ANY WORK COMMENCES.
- MATTHEW SPRINGETT ASSOCIATES ©

MSA
MATTHEW SPRINGETT ASSOCIATES Ltd.
70 HATTON GARDEN
LONDON EC1N 8JT
T+44 (0)20 7692 5950
F+44 (0)20 7692 5951

CLIENT
WESTHEATH PROJECTS LTD.

PROJECT
58 REGENT'S PARK ROAD

TITLE
**GENERAL ARRANGEMENT:
CROSS SECTION A-A**

DATE	JOB NO.	DRAWN BY	PURPOSE
28.03.12	139	GS	P

SCALE @ A1	NUMBER	REV.
1:50	139-310	A

0m 1m 2m 3m 4m 5m
SCALE BAR 1:50