



KEY:

EXISTING STRUCTURE  
PROPOSED STRUCTURE

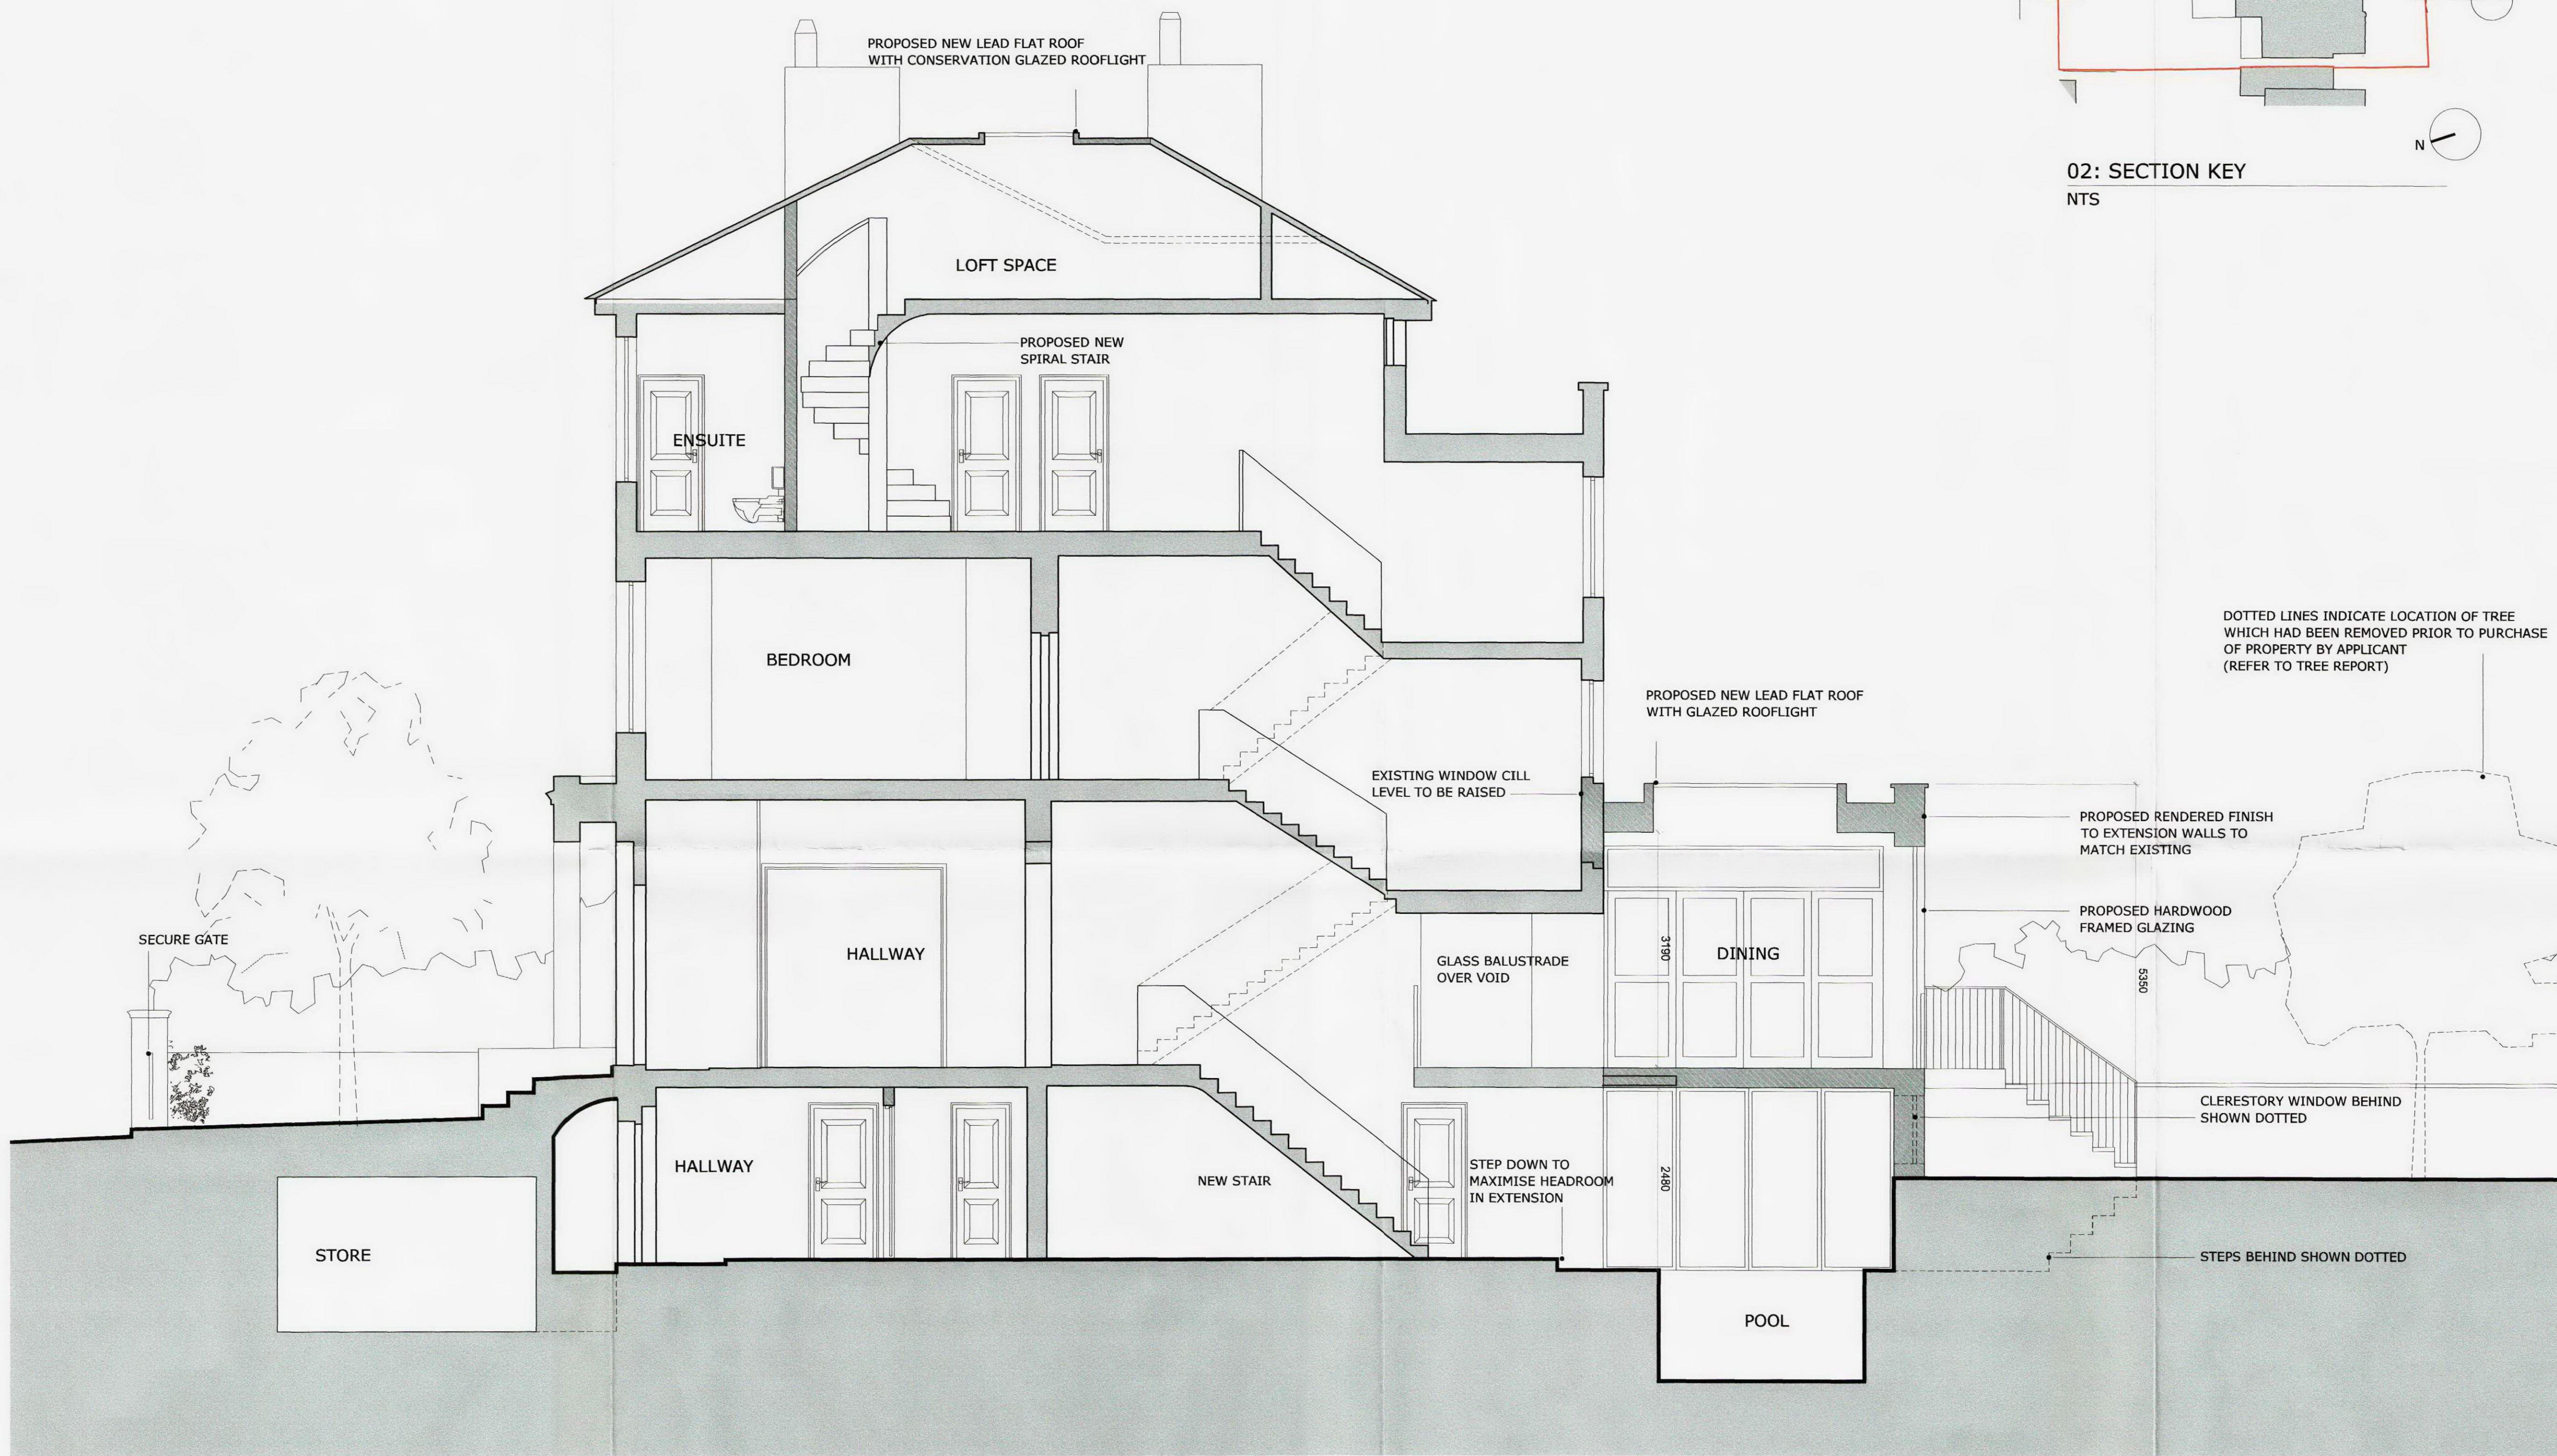

01: CROSS SECTION A-A  
SCALE 1:50 at A1

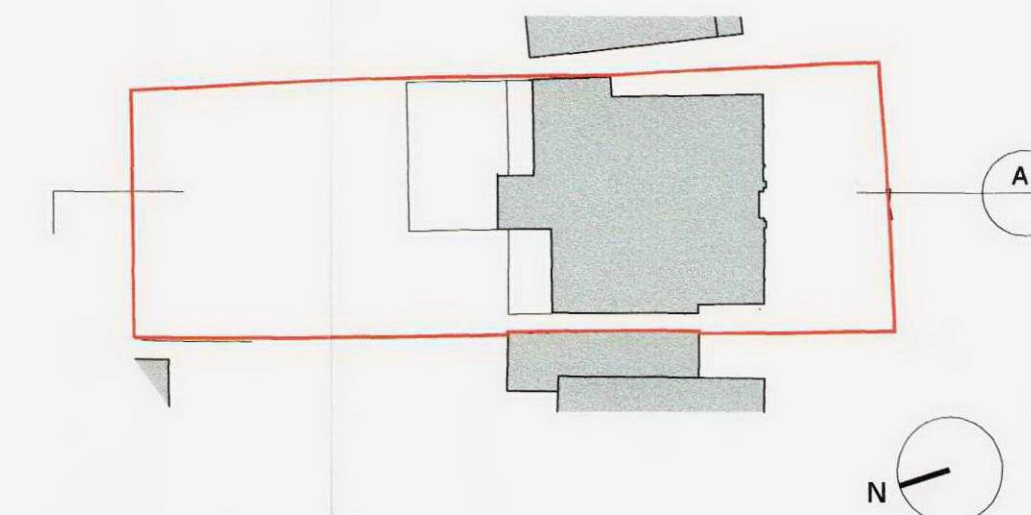

02: SECTION KEY  
NTS

DOTTED LINES INDICATE LOCATION OF TREE WHICH HAD BEEN REMOVED PRIOR TO PURCHASE OF PROPERTY BY APPLICANT (REFER TO TREE REPORT)

RECEIVED  
10 MAY 2012

A 09/05/12 CHIMNEY ADDED IN ELEVATION MS

| REV. | DATE | REASON FOR ISSUE | CHK. BY |
|------|------|------------------|---------|
|      |      |                  |         |

NOTE:  
- DO NOT SCALE FROM THIS DRAWING.  
- USED FIGURED DIMENSIONS ONLY.  
- ALL DIMENSIONS TO BE CHECKED ON-SITE.  
- ANY DISCREPANCIES BETWEEN CONSULTANT DRAWINGS TO BE REPORTED TO THE ARCHITECT BEFORE ANY WORK COMMENCES.  
- MATTHEW SPRINGETT ASSOCIATES ©

**MSA**  
MATTHEW SPRINGETT ASSOCIATES Ltd.  
70 HATTON GARDEN  
LONDON EC1N 8JT  
T+44 (0)20 7692 5950  
F+44 (0)20 7692 5951

CLIENT  
WESTHEATH PROJECTS LTD.

PROJECT  
58 REGENT'S PARK ROAD

TITLE  
GENERAL ARRANGEMENT:  
CROSS SECTION A-A

| DATE     | JOB NO. | DRAWN BY | PURPOSE |
|----------|---------|----------|---------|
| 28.03.12 | 139     | GS       | P       |

| SCALE @ A1 | NUMBER  | REV. |
|------------|---------|------|
| 1:50       | 139-310 | A    |

0m 1m 2m 3m 4m 5m  
SCALE BAR 1:50