



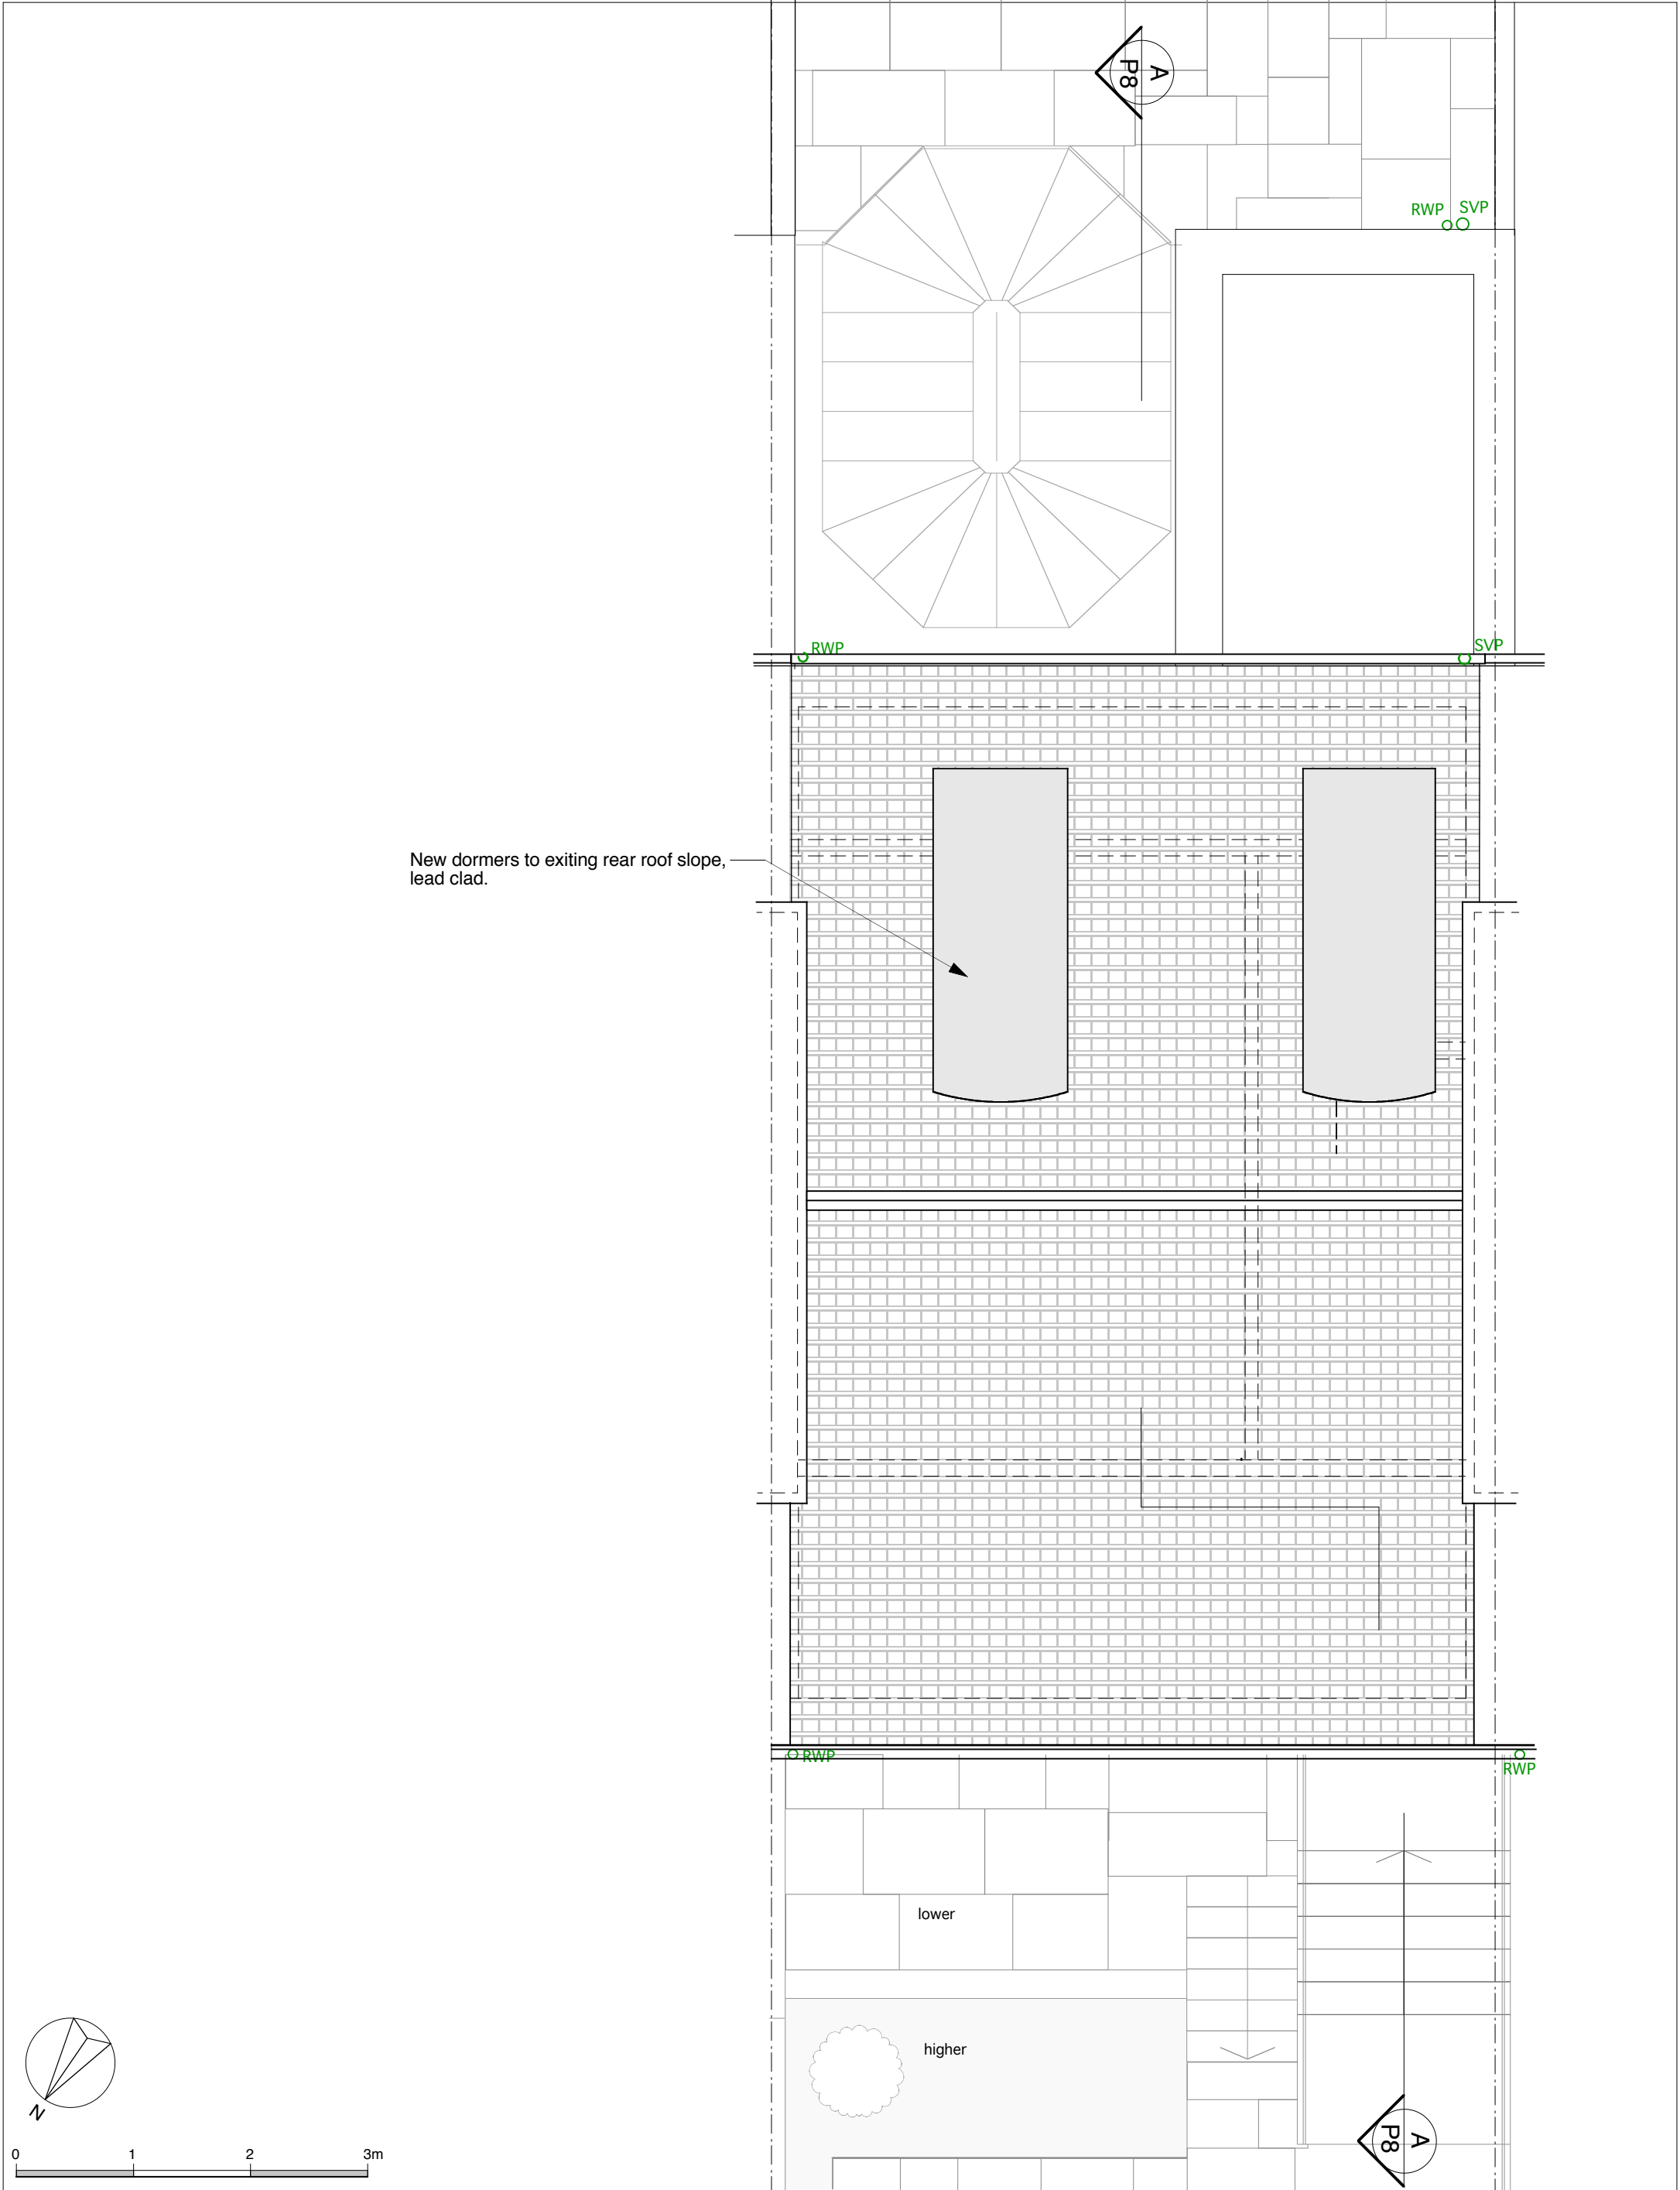

New dormers to exiting rear roof slope,
lead clad.

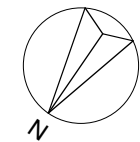

0 1 2 3m

REV.A (07.02.2012) Dormer windows dimensions changed.
REV.B (08.02.2012) Dormer windows width changed.
REV.C (27.02.2012) Drawing updated.Planning issue.
REV.D (22.04.2012) Rear extension omitted.Planning issue.
REV.E (26.04.2012) Dormers revised.Planning issue.

ALL DIMENSIONS
TO BE CHECKED ON SITE
DO NOT SCALE

DRAWING:
ROOF PLAN - PROPOSED
PROJECT:
89 BELSIZE LANE MAIN
CLIENT:
MR.& MRS. A.& J. BEECROFT

TAG
ARCHITECTS
TAG ARCHITECTS
14 BELSIZE CRESCENT, HAMPSTEAD, LONDON NW3 5QU
TEL : 020 7431 7974

DATE	SCALE
01.12	1:50 @A3
JOB	DRAWING
119	P6E