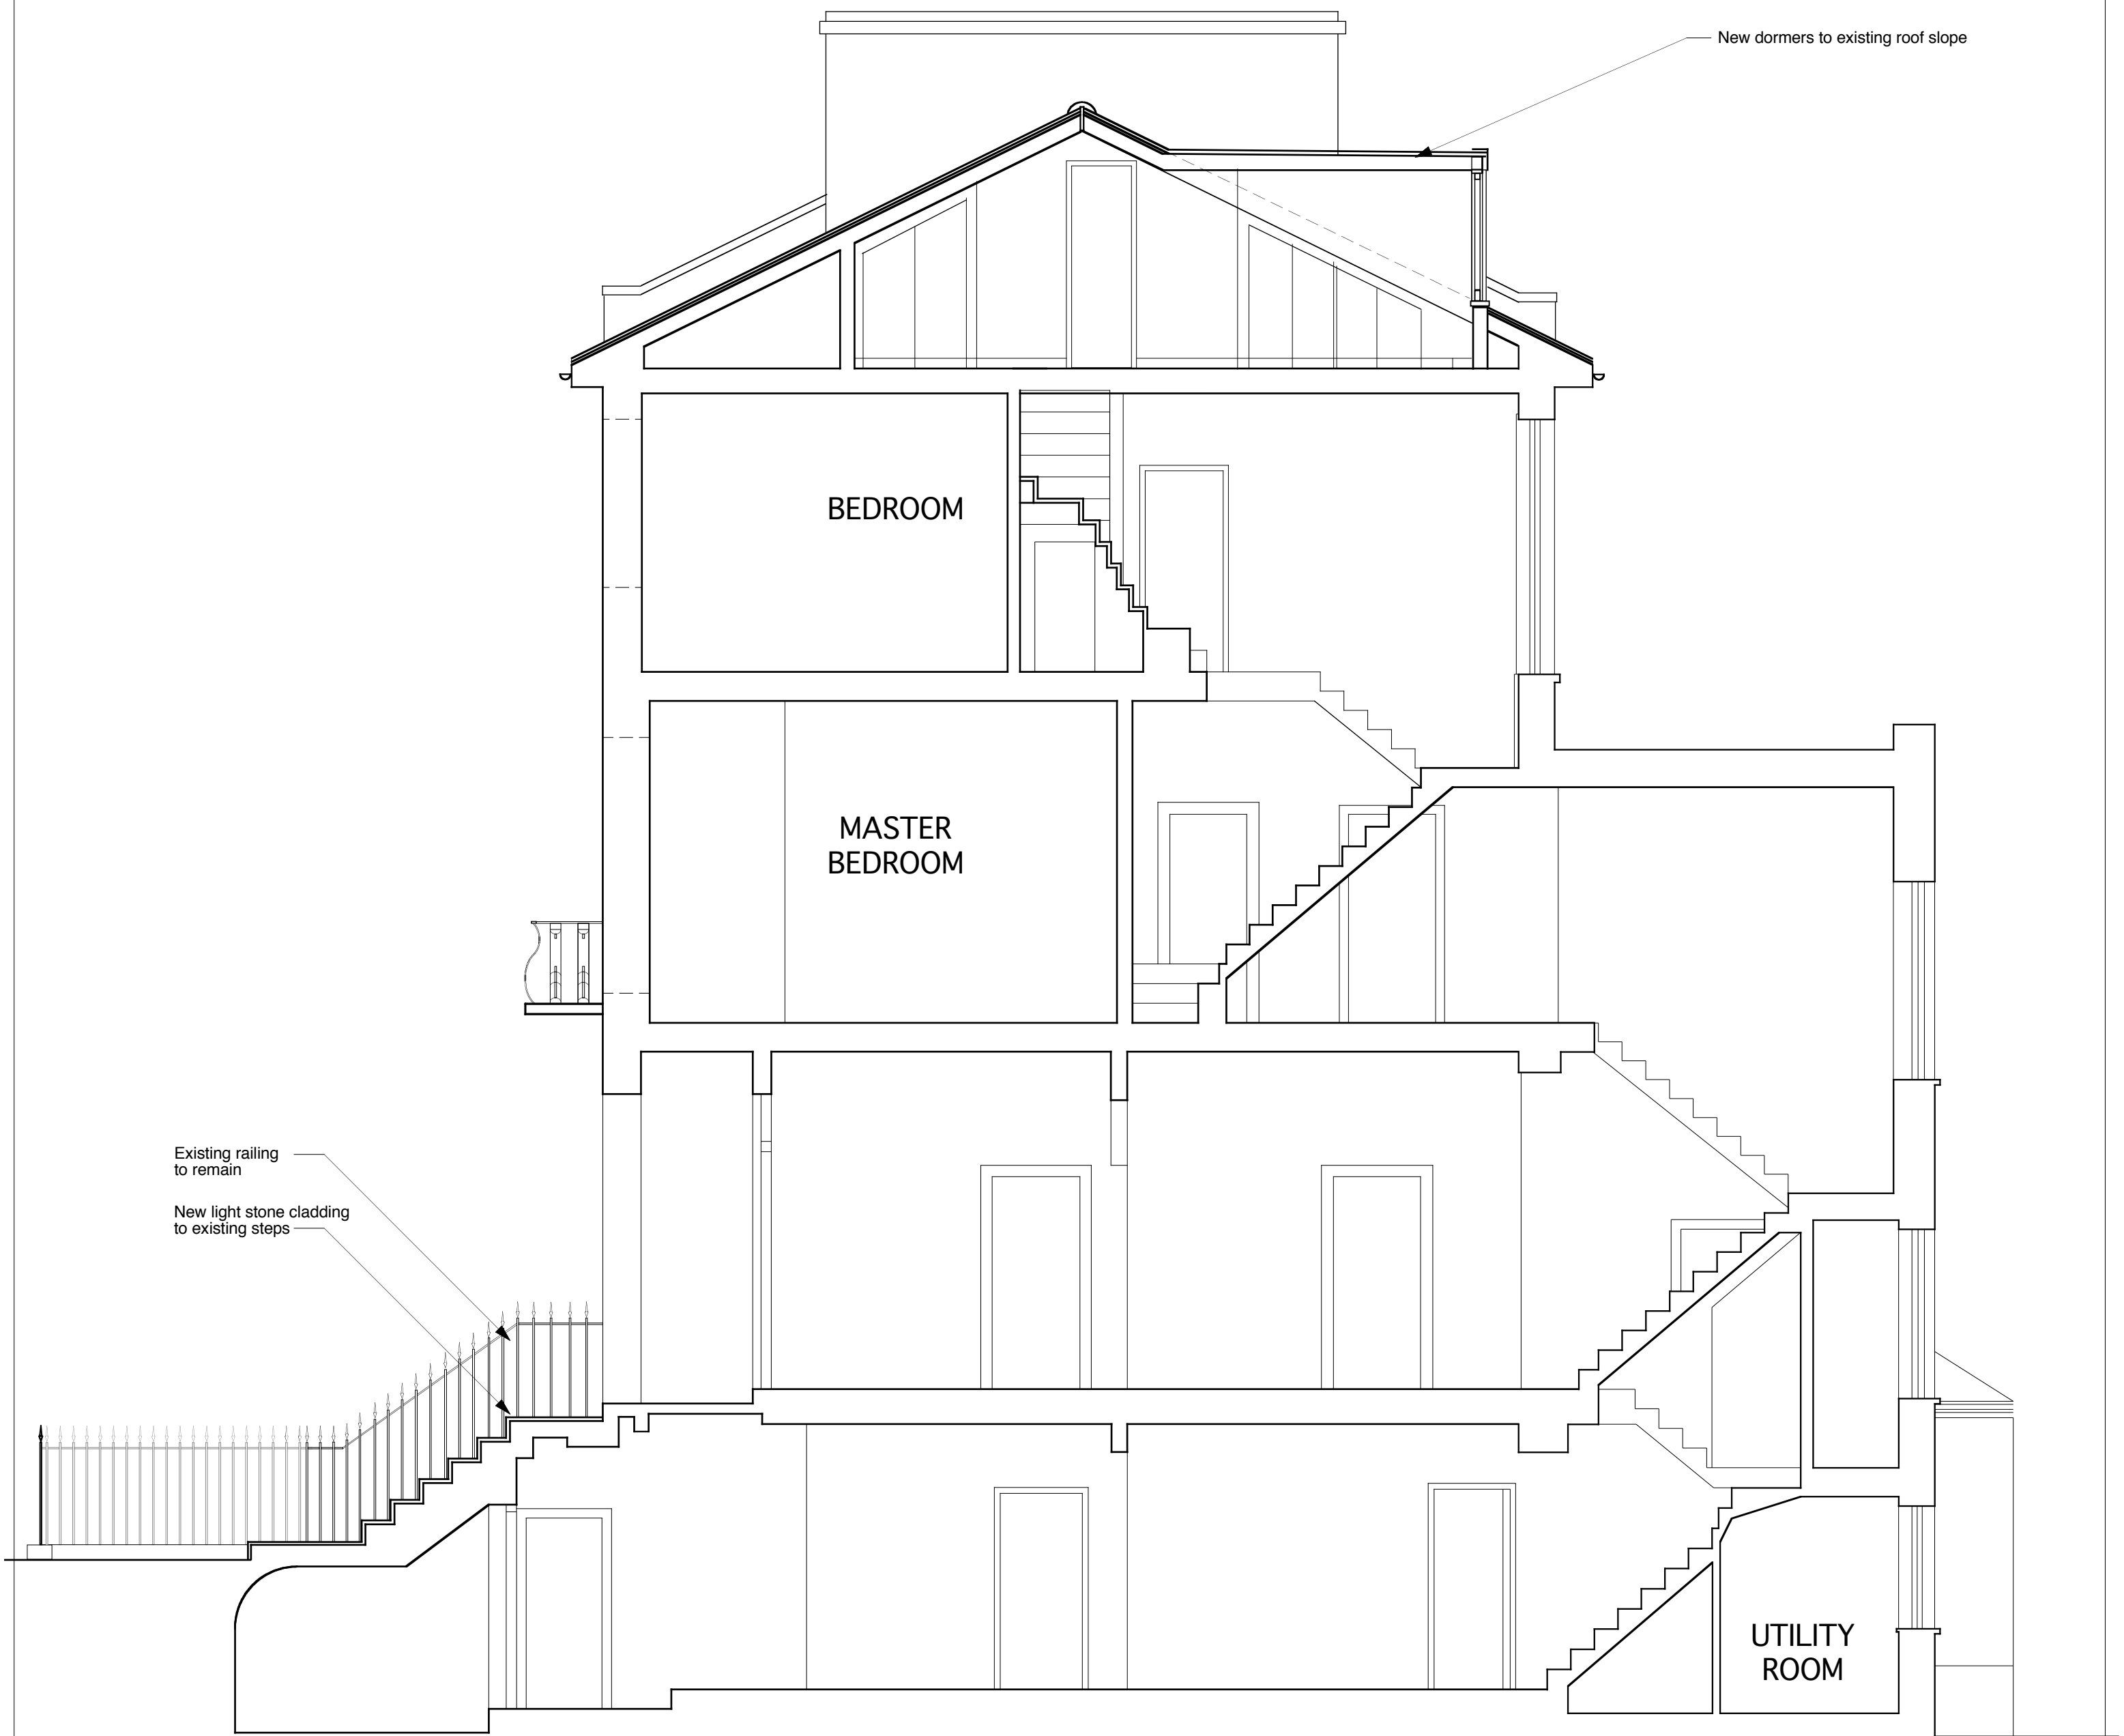


0 1 2 3m

REV. A (03.02.2012) Drawing updated.
REV. B (07.02.2012) Dormer windows dimensions changed.
REV. C (27.02.2012) Drawing updated. Planning issue.
REV. D (22.04.2012) Rear extension omitted. Planning issue.
REV. E (26.04.2012) Dormers revised. Planning issue.

DO NOT SCALE
TO BE CHECKED ON SITE
ALL DIMENSIONS

DRAWING
SECTION A-A - PROPOSED

PROJECT
89 BELSIZE LANE MAIN

CLIENT
MR. & MRS. A. & J. BEECROFT

TAG
ARCHITECTS

TAG ARCHITECTS
14 BELSIZE CRESCENT, HAMPSTEAD, LONDON NW3 5QU
TEL.: 020 7431 7974

DATE
01.12

SCALE
1:50
@A2

JOB
119

DRAWING
P8E