



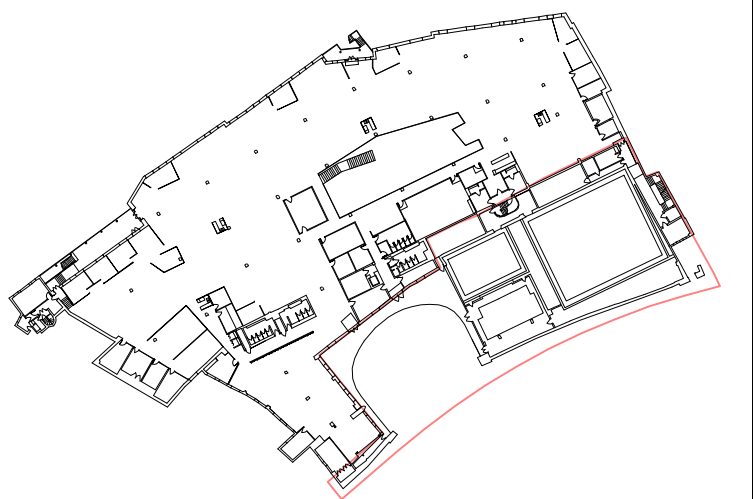

Architect

jacobs webber

44 GLENTHAM RD
LONDON SW13 9JJ UK
T: +44 (0) 20 8600 7580
F: +44 (0) 20 8600 7599
www.jacobswebber.com

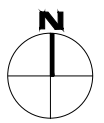

LEGEND

AREA OF SITE WITHIN
CURRENT OWNERSHIP

PLANNING APPLICATION

00	30.03.12	PLANNING APPLICATION SUBMISSION
No.	Date	Issue


Revisions
Project

17-29 HAWLEY CRESCENT

Drawing Title

**PLAN
GROUND LEVEL
EXISTING**

Date DEC 2011	Drawing No	Revision
Scale 1:200@A1		
JW Job No 00-00-00-00	DPA-103	
CAD File Name DPA-103	© Copyright Jacobs Webber LTD, 2011	

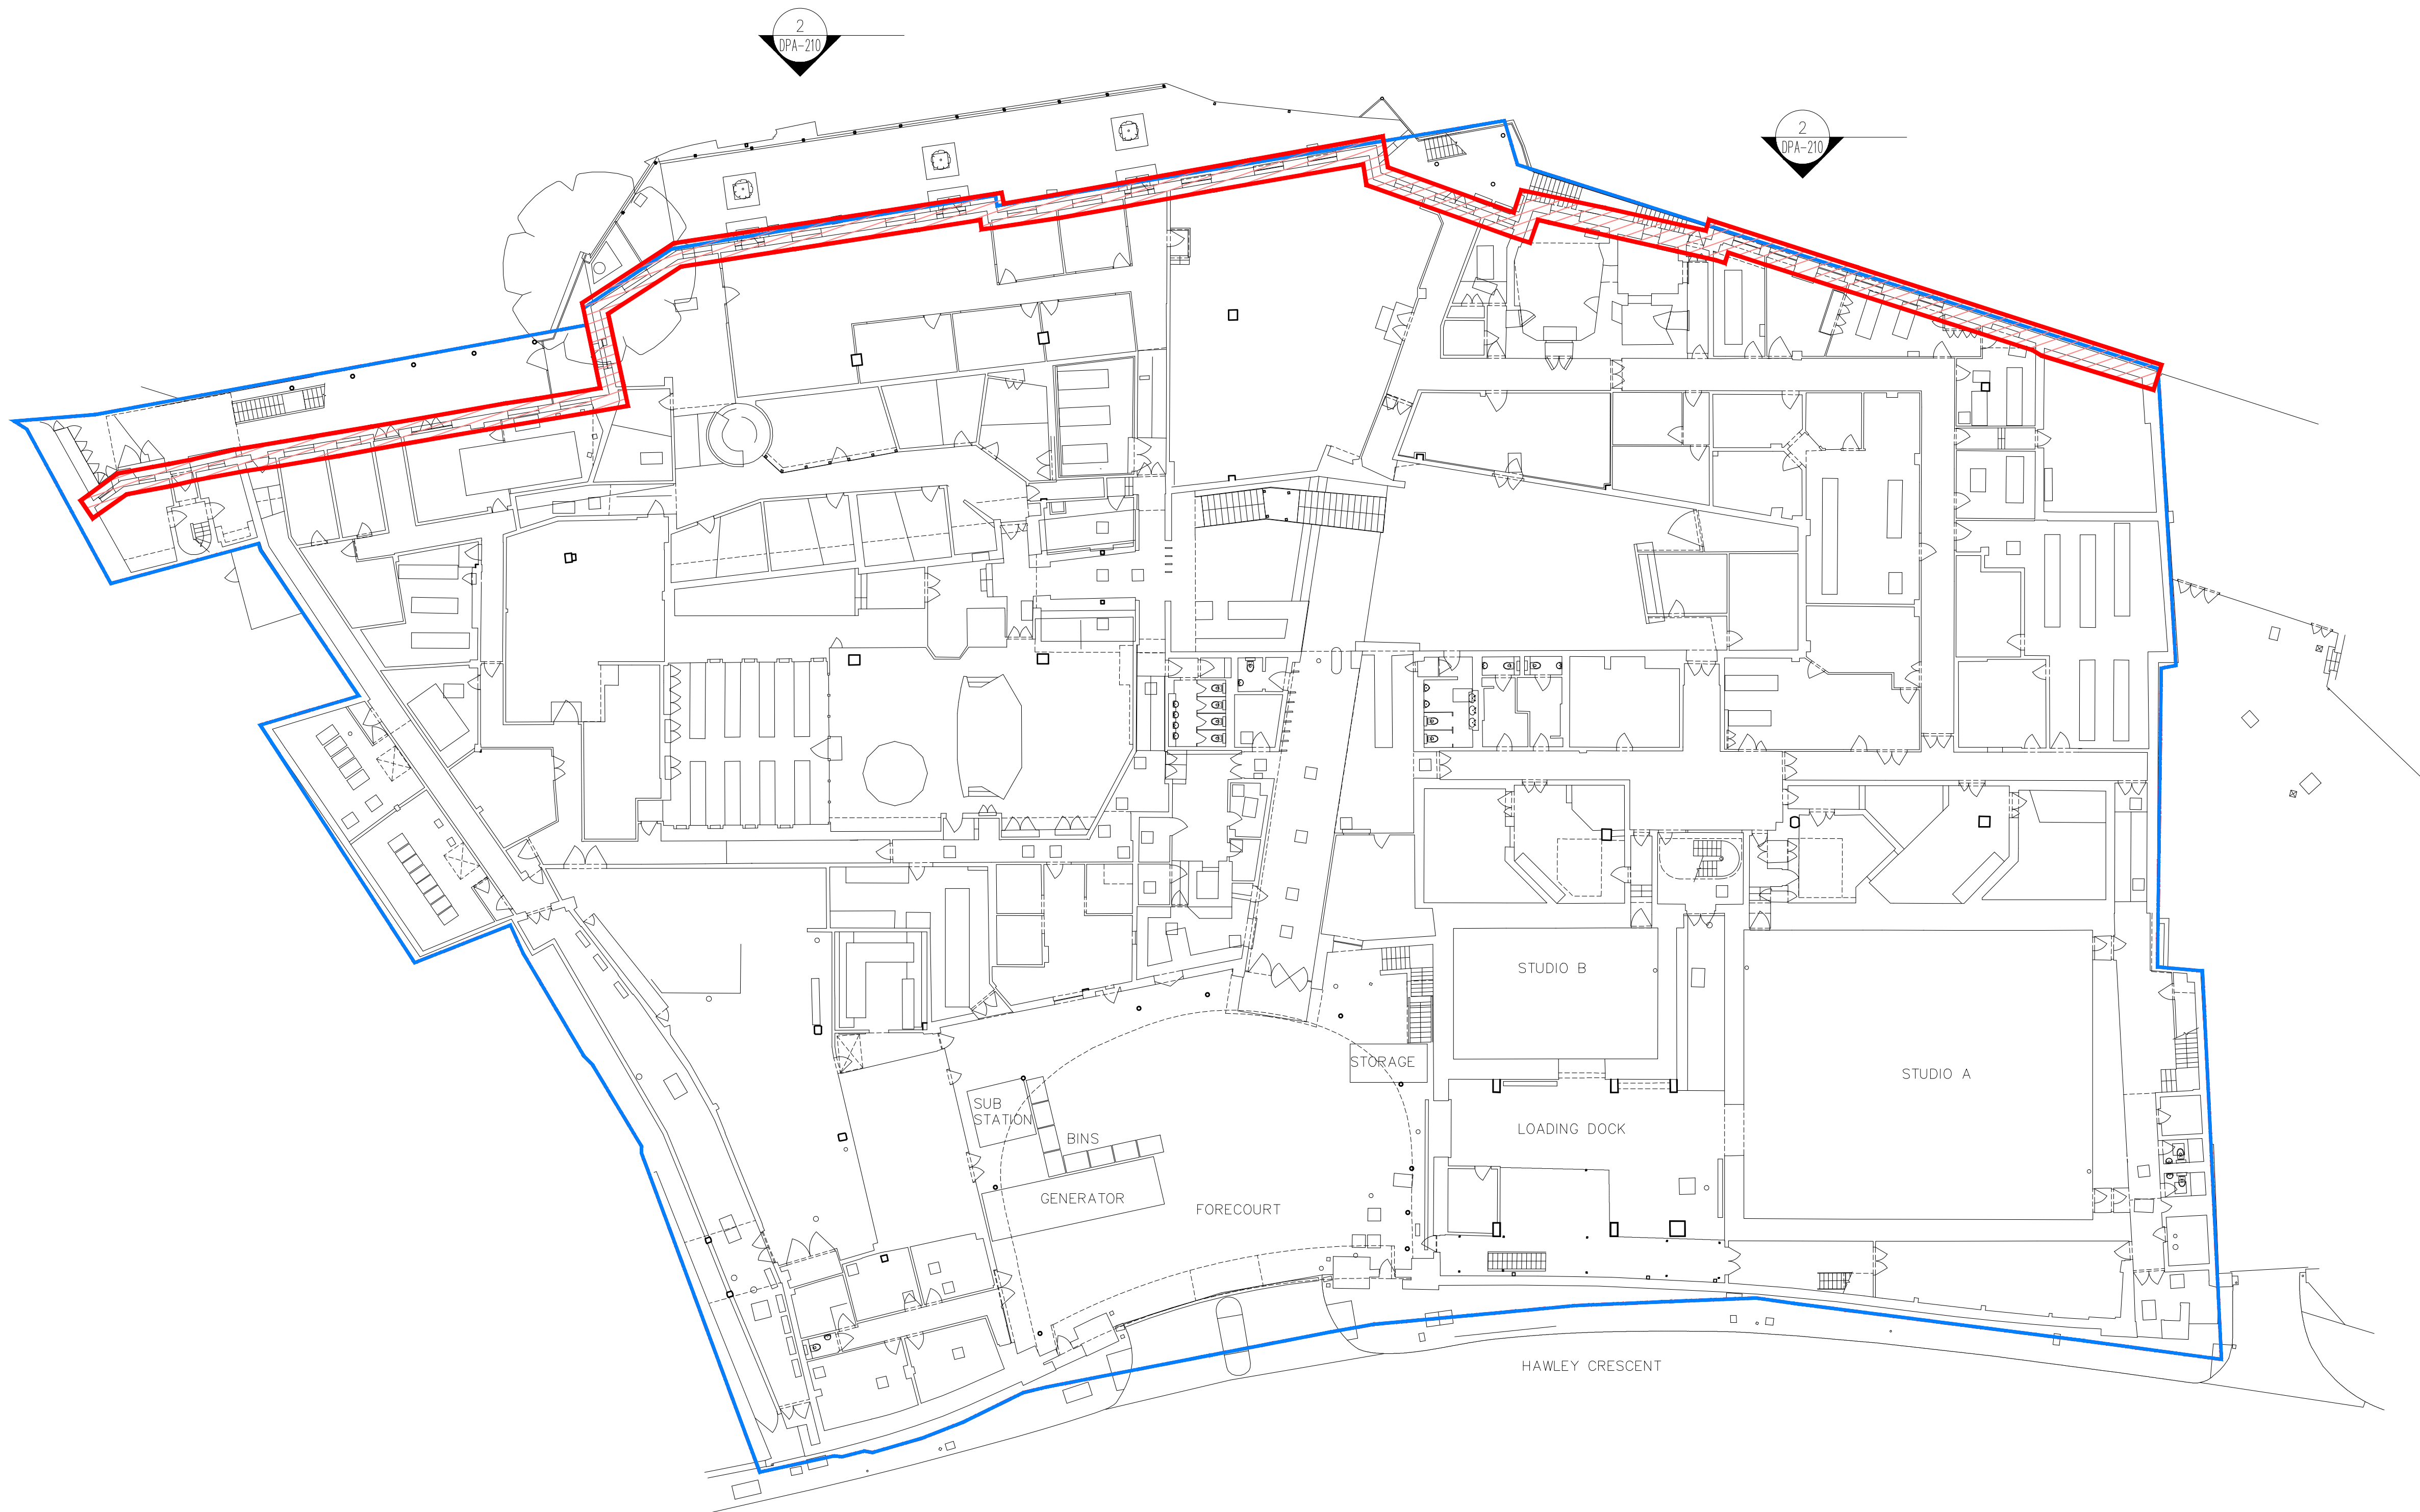

1 PLAN GROUND LEVEL
SCALE: 1:200 @ A1