



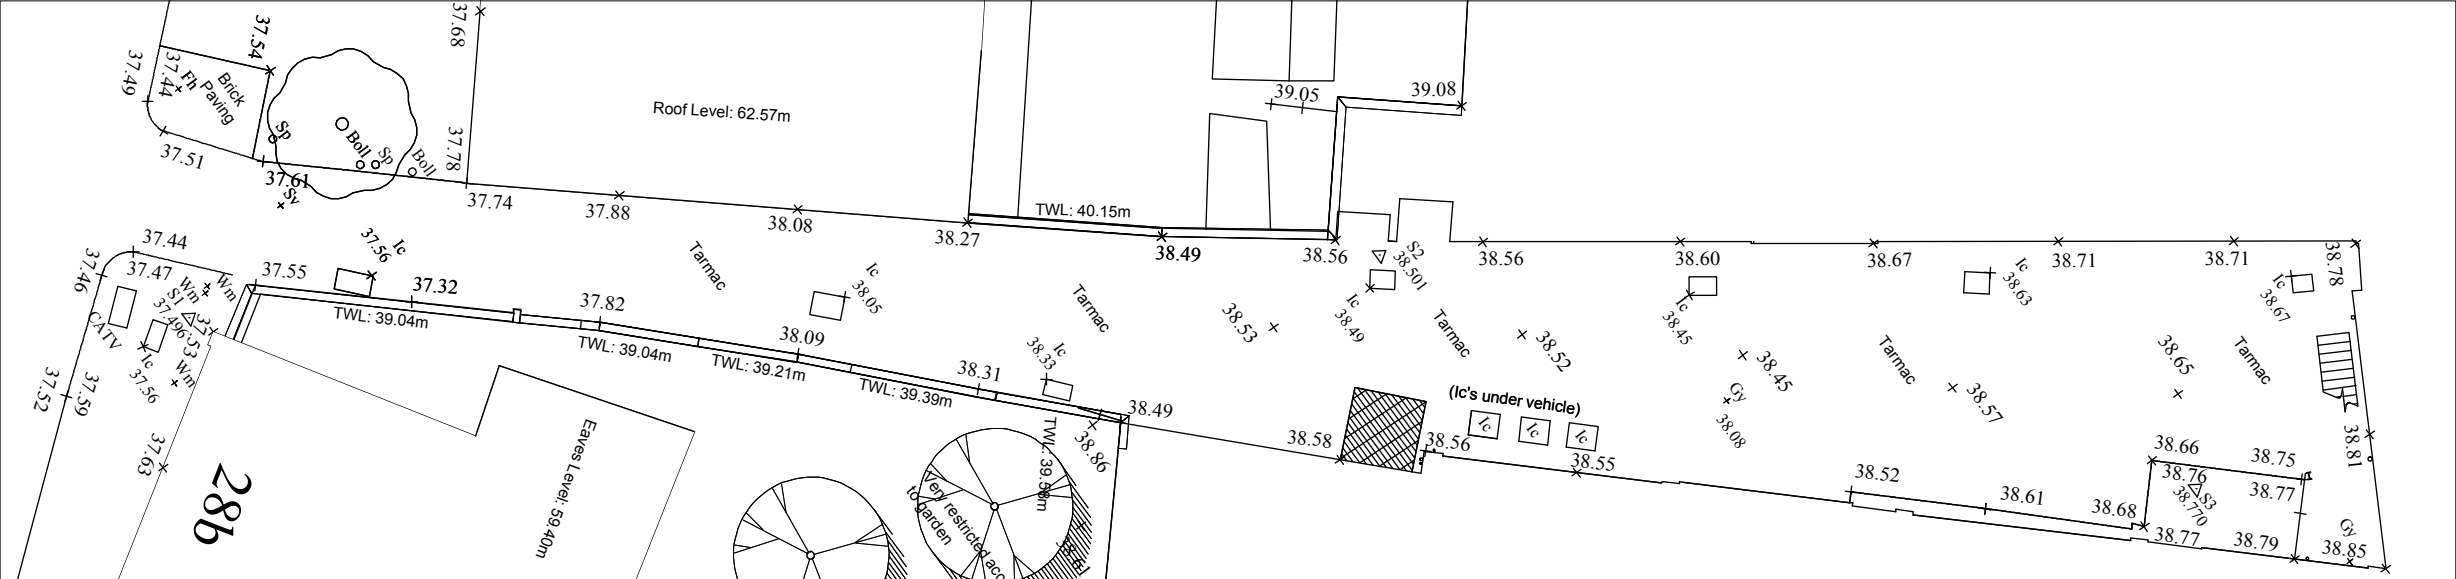

1. LEVELS AS EXISTING

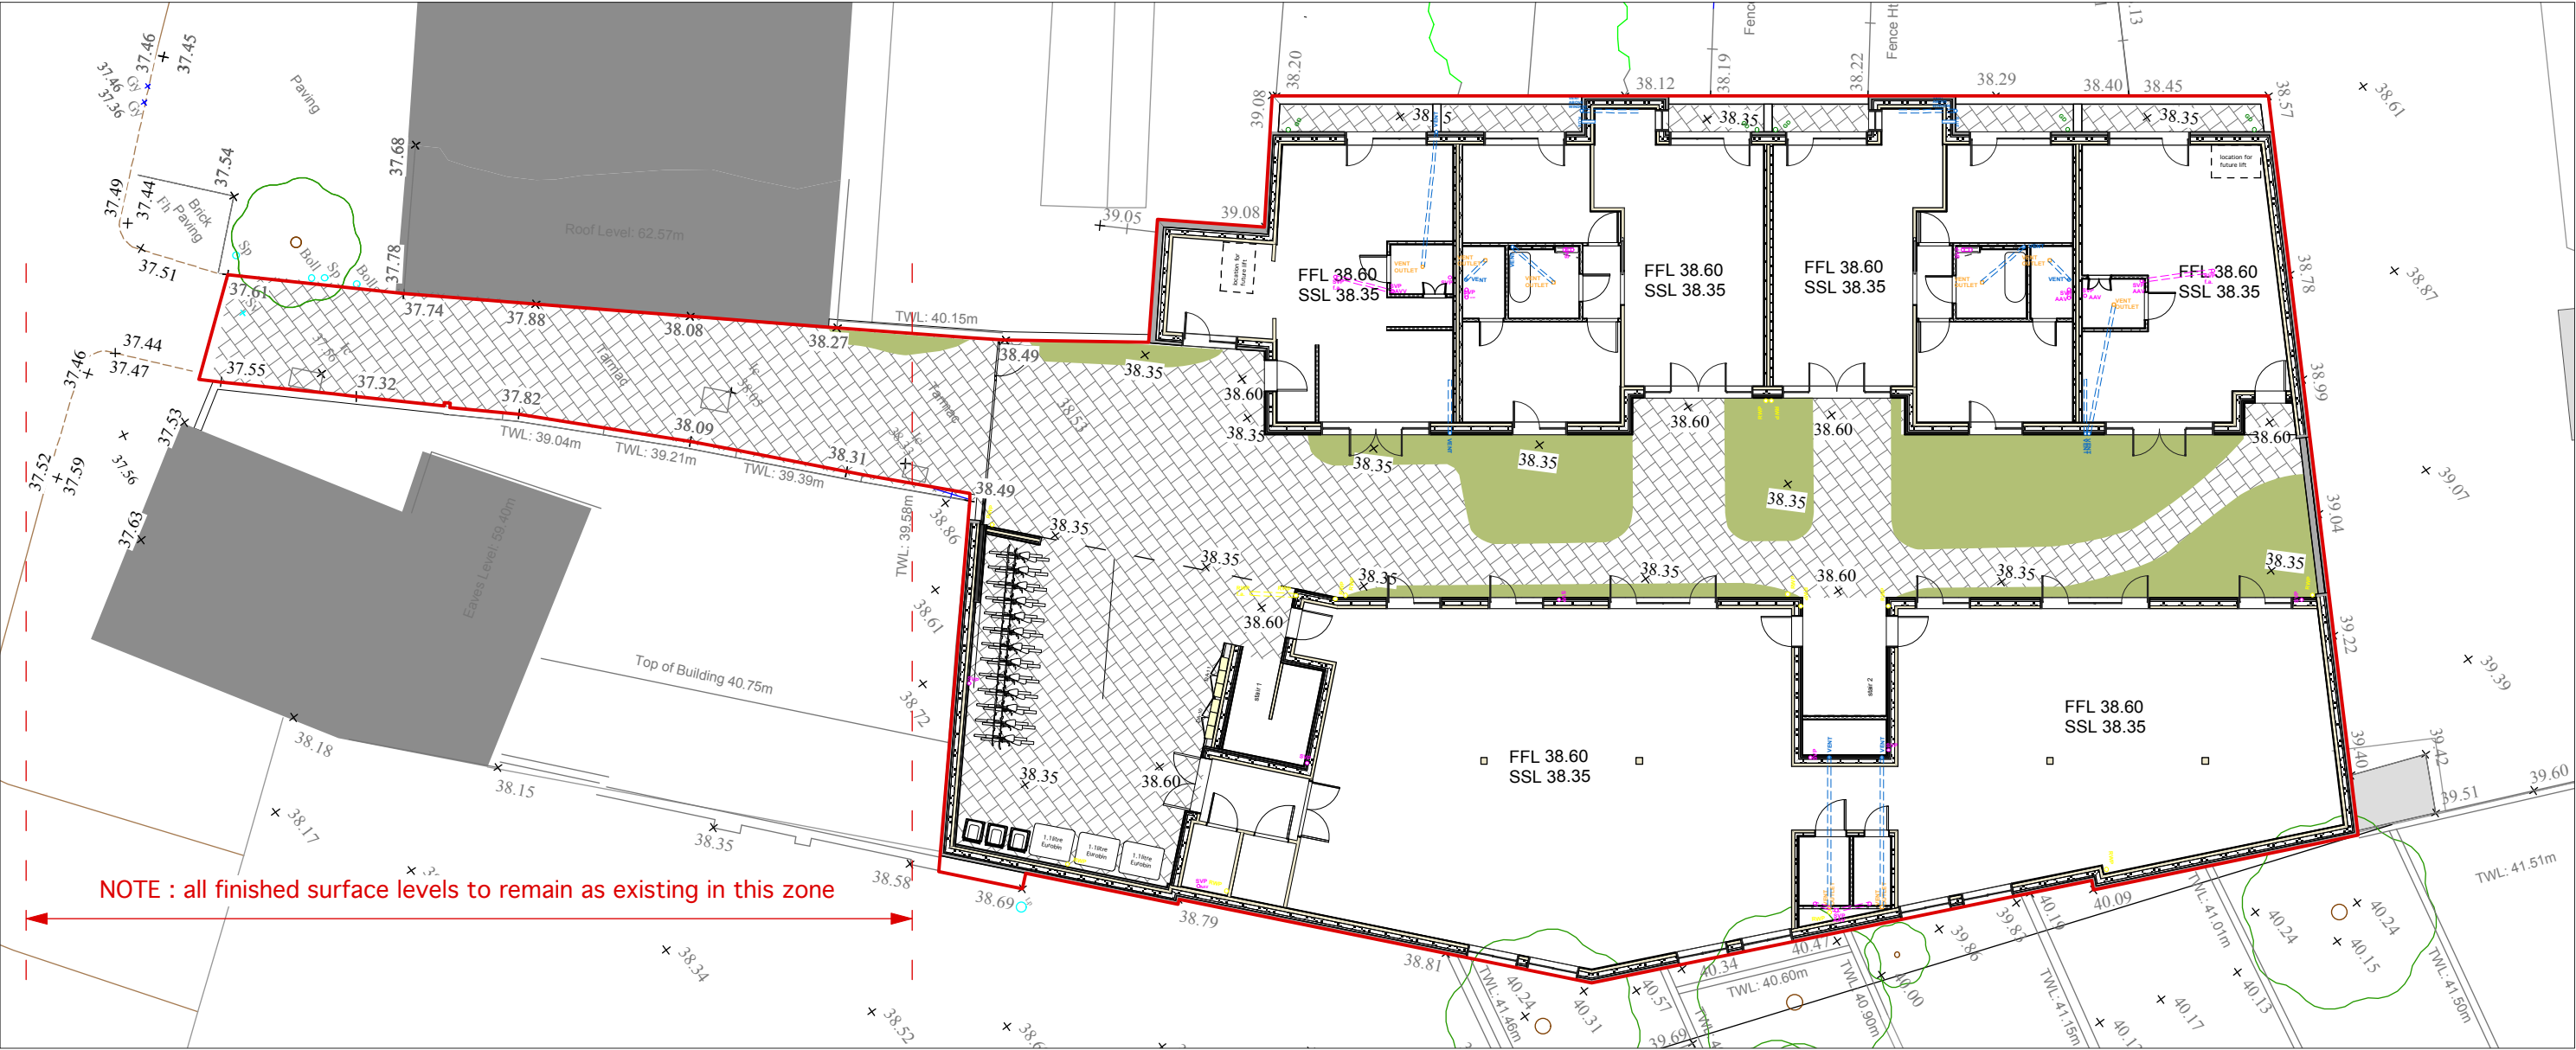

2. LEVELS AS PROPOSED