



AS EXISTING

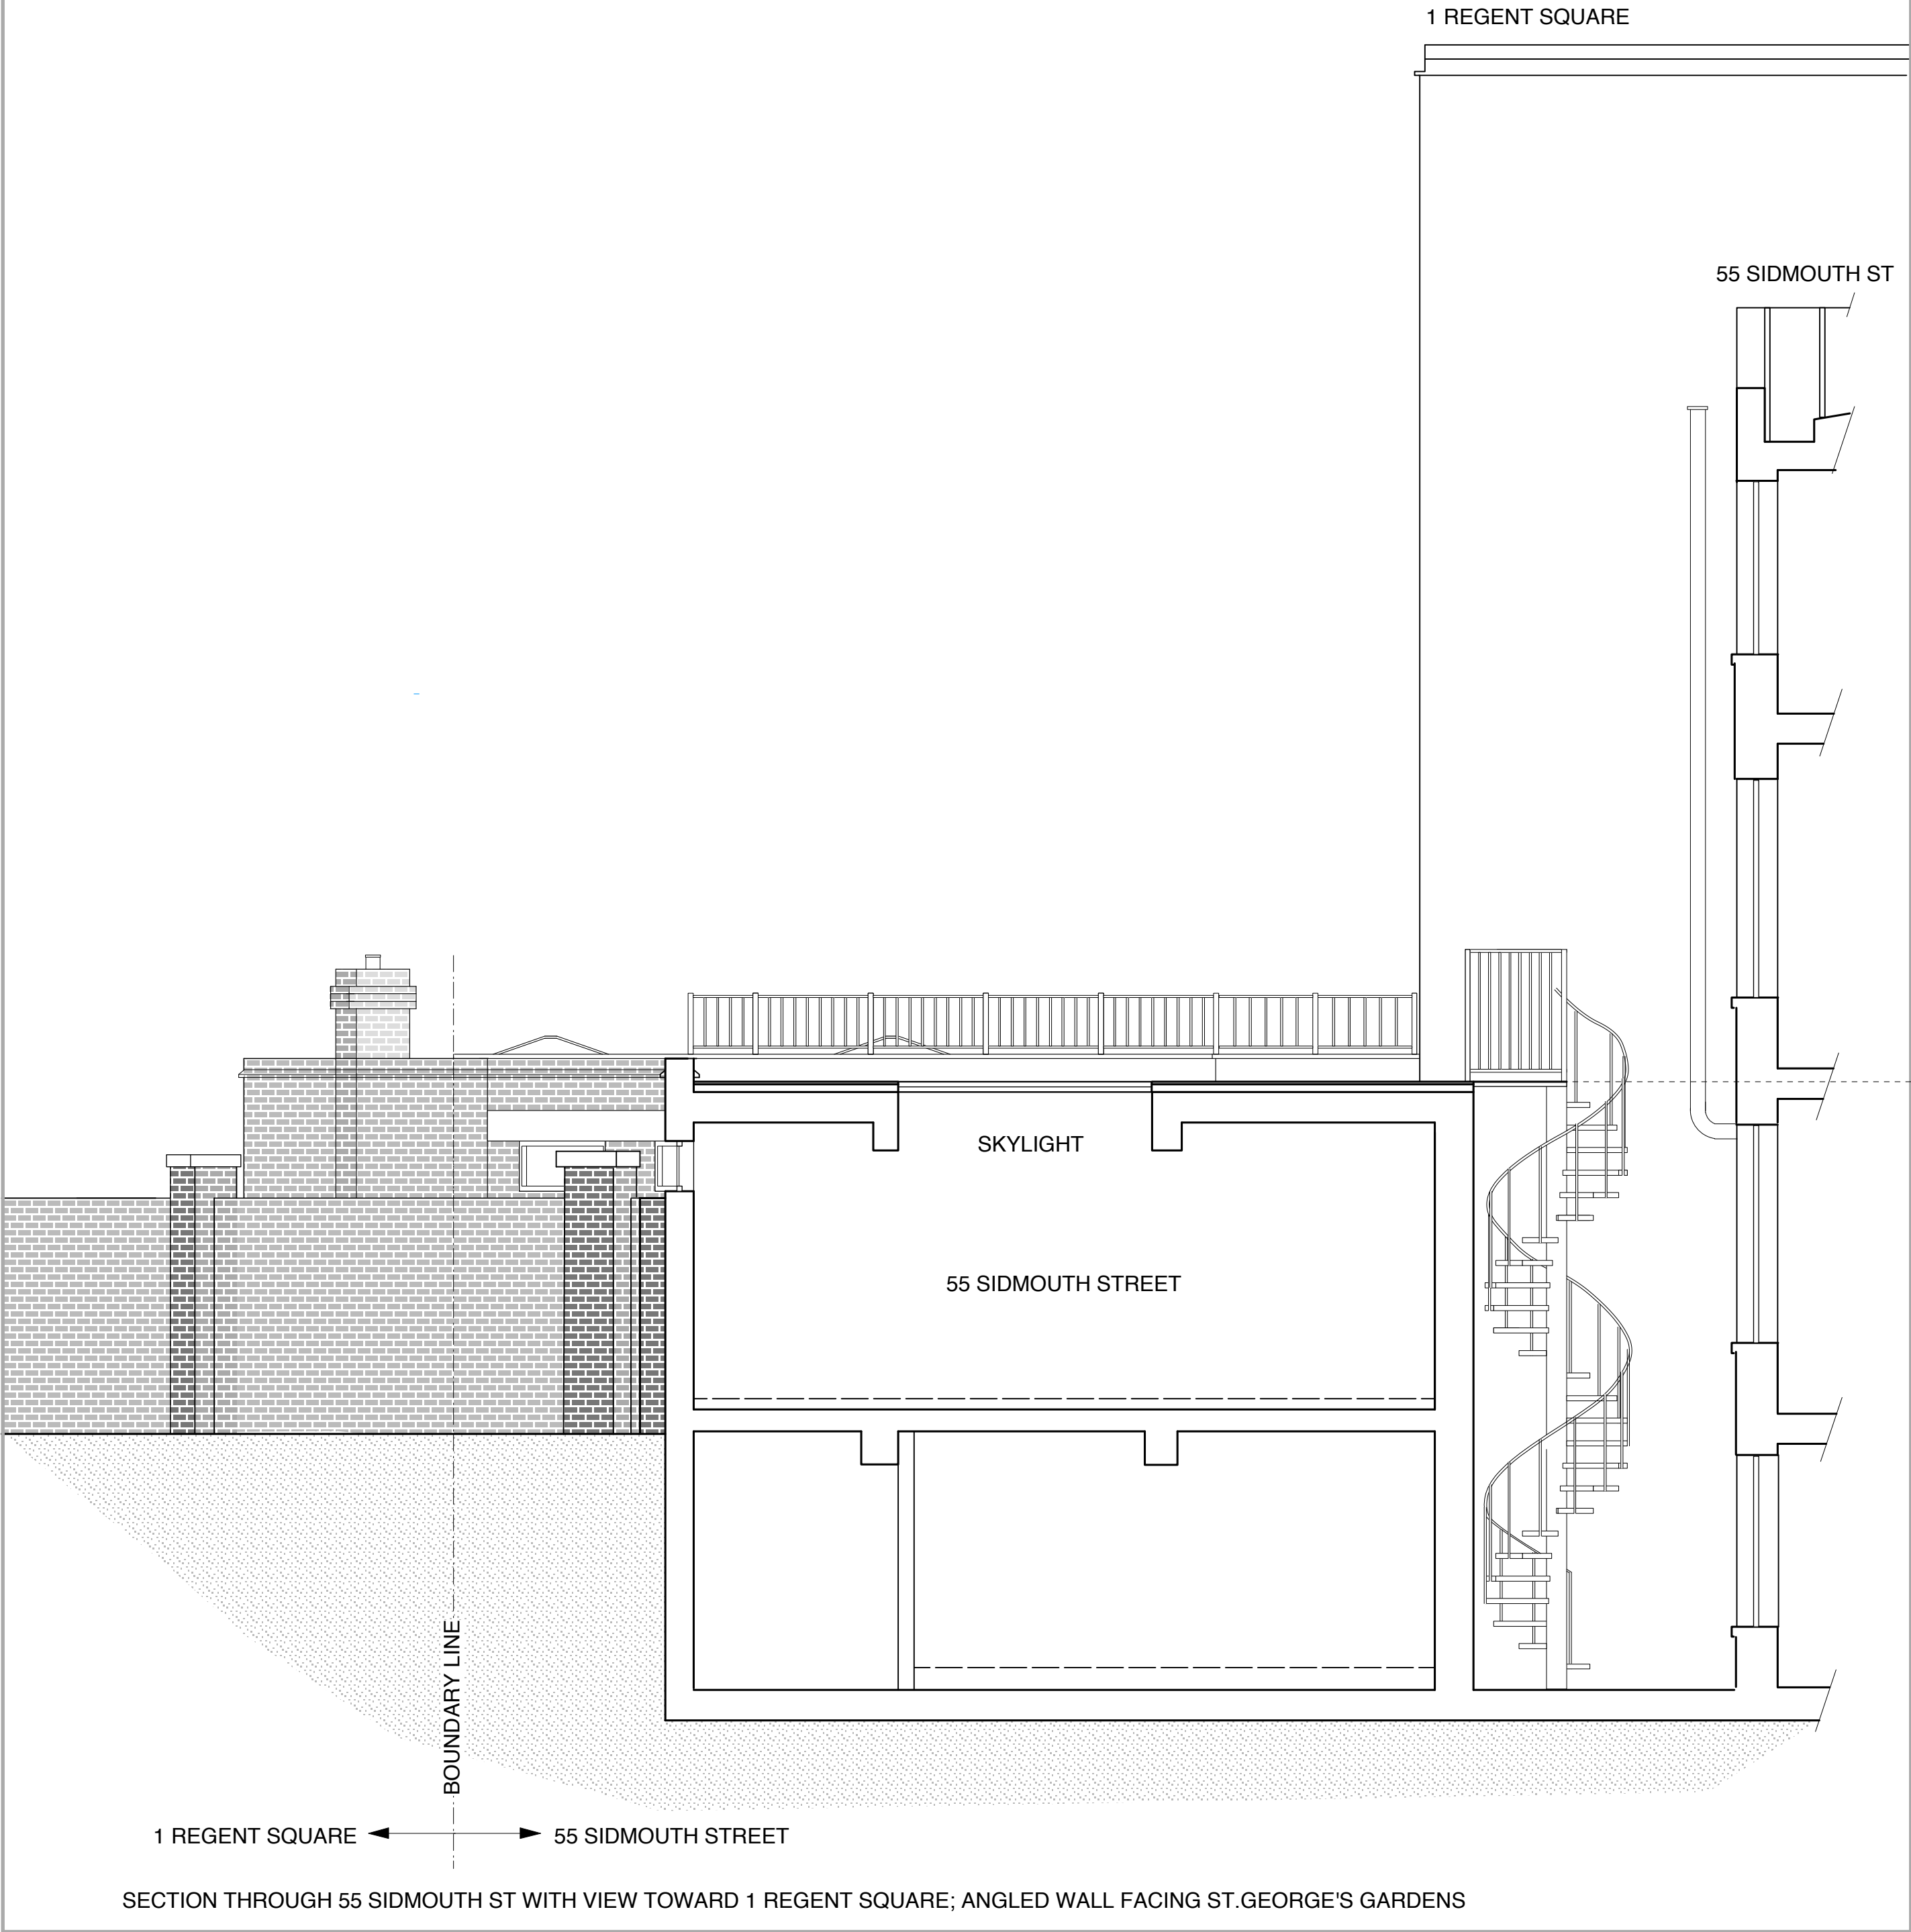

AS APPROVED

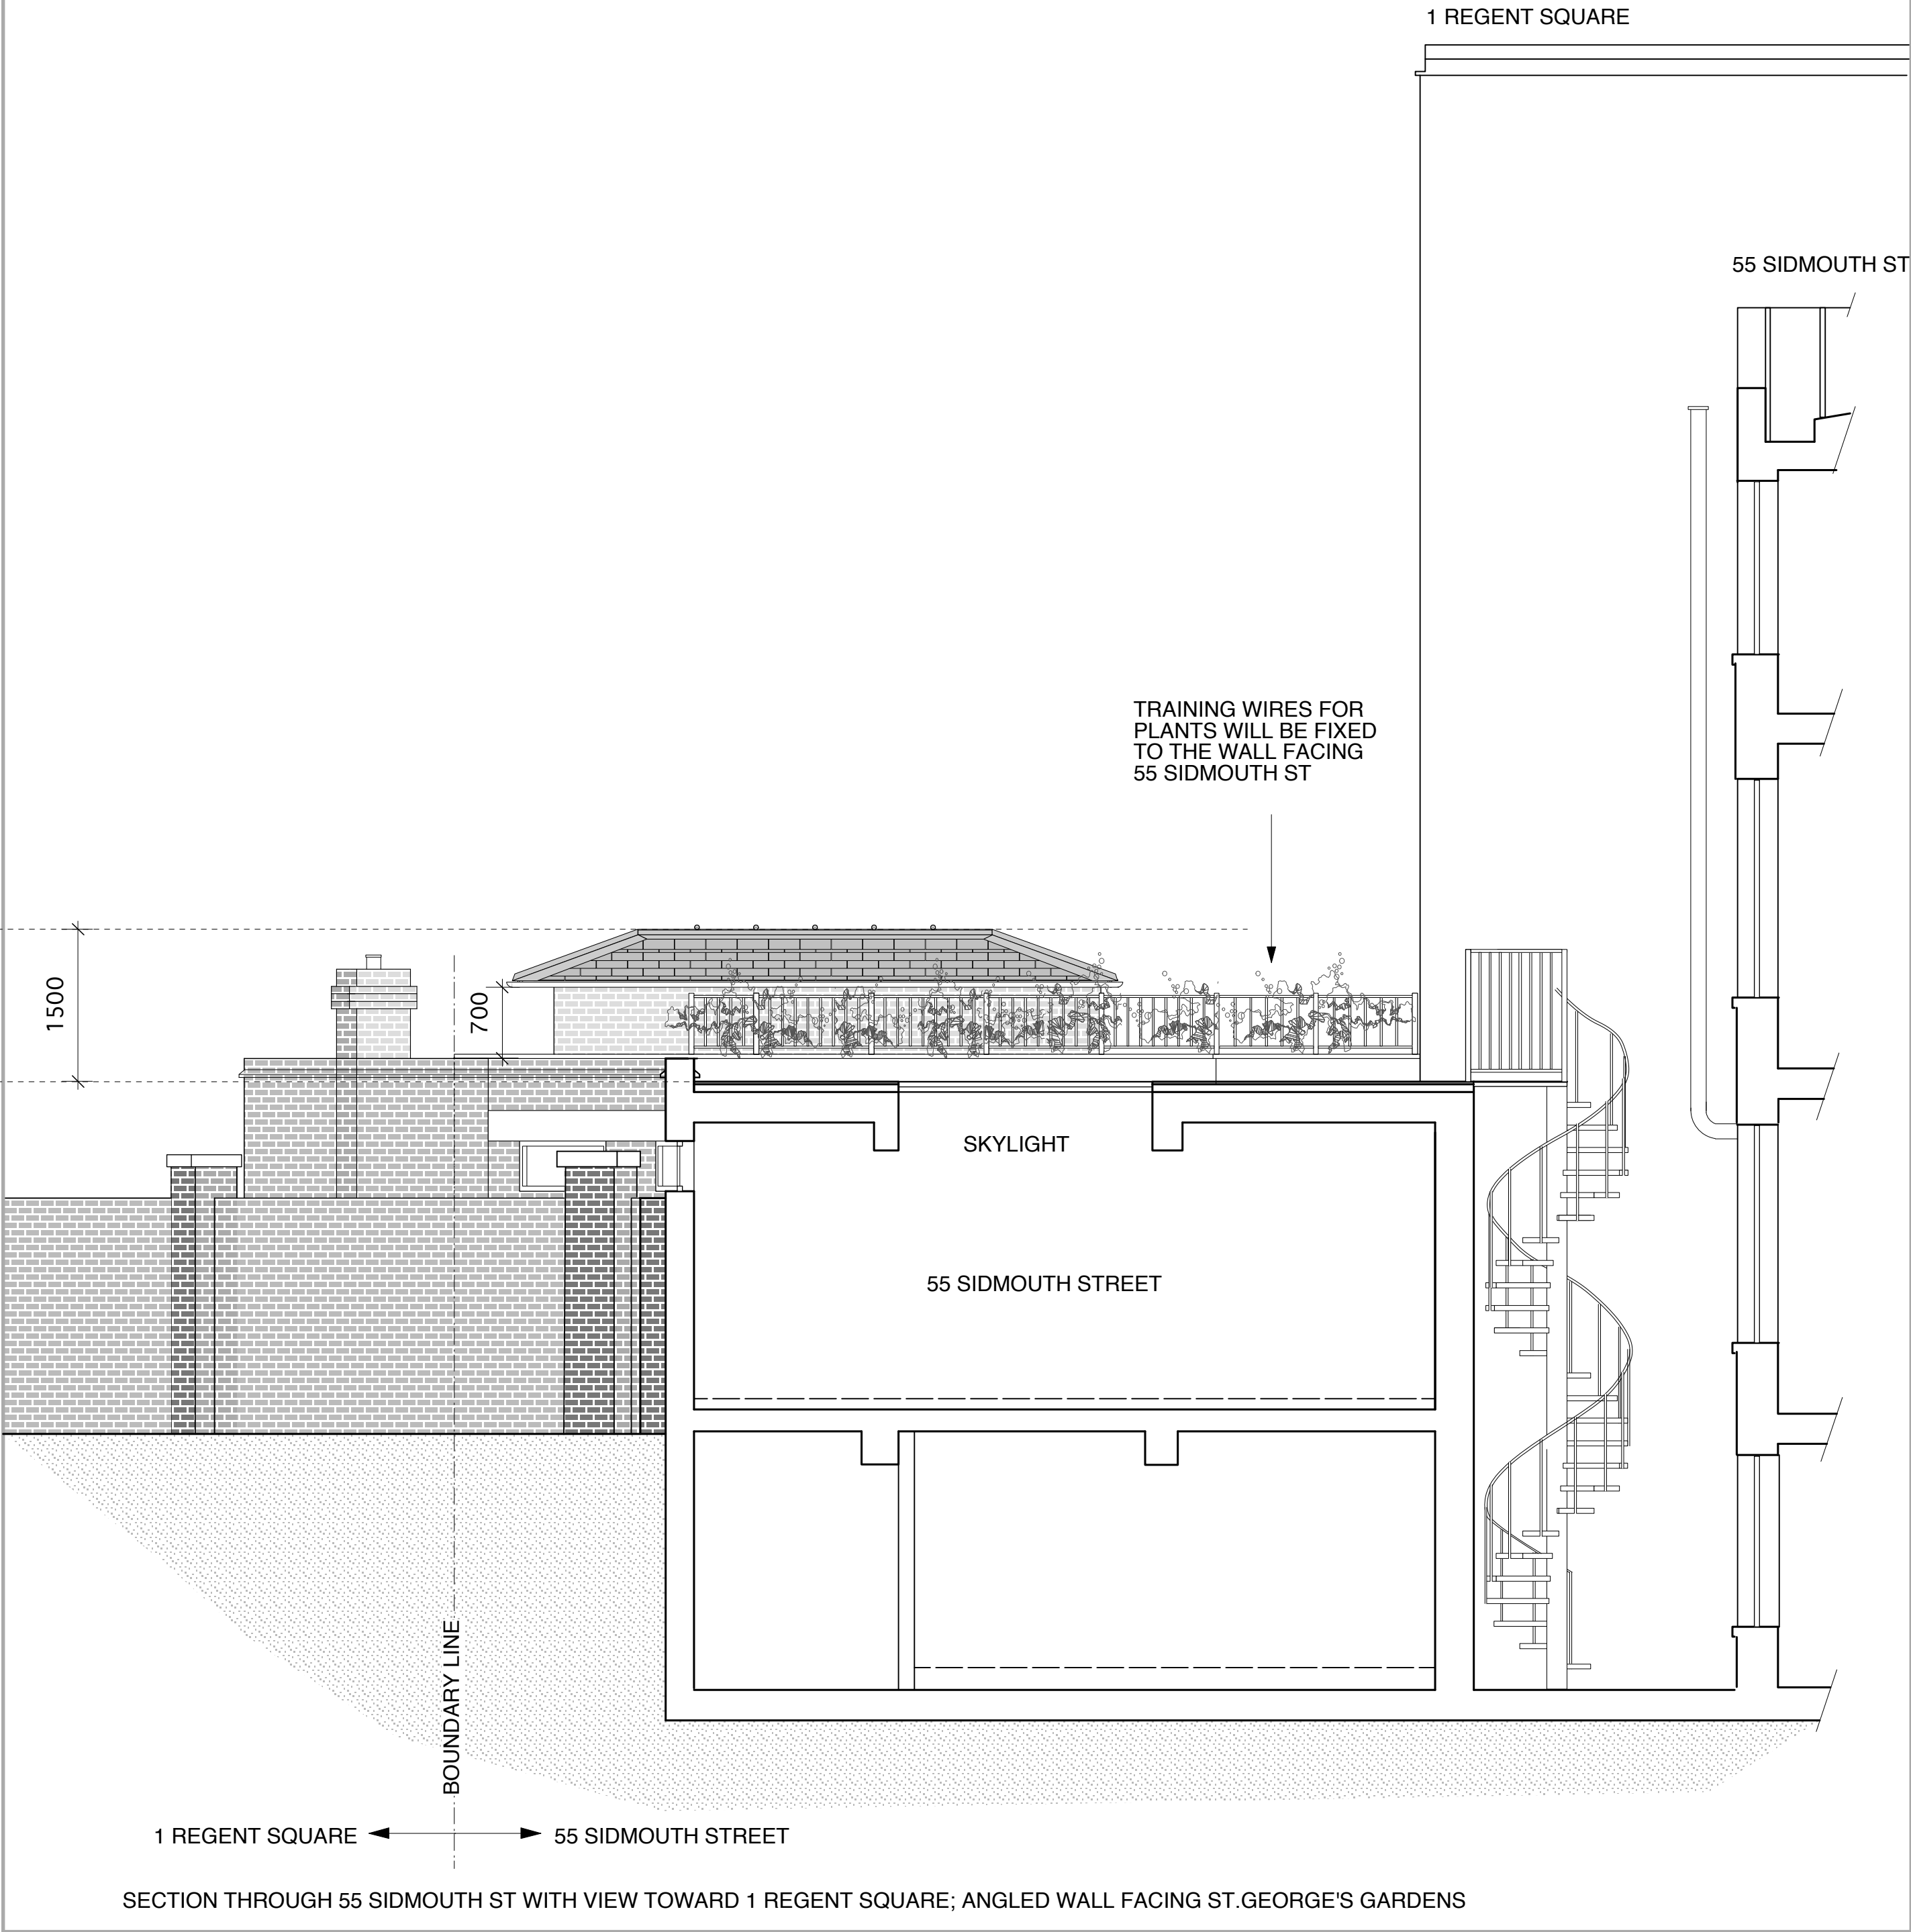

READ IN CONJUNCTION WITH
DRAWINGS RS01_101, 102, 110 -117

REV	DATE	NOTES	REVISED CHECKED BY

S.H. ARCHITECTS LIMITED
17 POWIS MEWS LONDON W11 1JN
TEL +44(0)20 7792 2631
FAX +44(0)20 7727 3328
mail@sophiehicks.com

DRAWING:
SECTION 2- EXISTING+PROPOSED
SCALE: 1:50@A1
DATE: 01/FEB/10
DRAWN: EB STATUS: PLANNING
JOB NO: RS01
CLIENT: -
PROJECT: 1 REGENT SQUARE,
Rear Ground Floor flat
COPYRIGHT IS RESERVED.

DRAWING No.	REVISION
RS01_114	-

NOTE:
CONSTRUCTION AND IMPLEMENTATION OF DESIGNS CONTAINED IN
THIS DRAWING IS THE RESPONSIBILITY OF THE CONTRACTOR
EXECUTING THE PROJECT WHO MUST ENSURE THAT ALL LOCAL LAWS
AND REGULATIONS ARE COMPLIED WITH.
S.H. ARCHITECTS LTD. DOES NOT ACCEPT ANY RESPONSIBILITY.

