



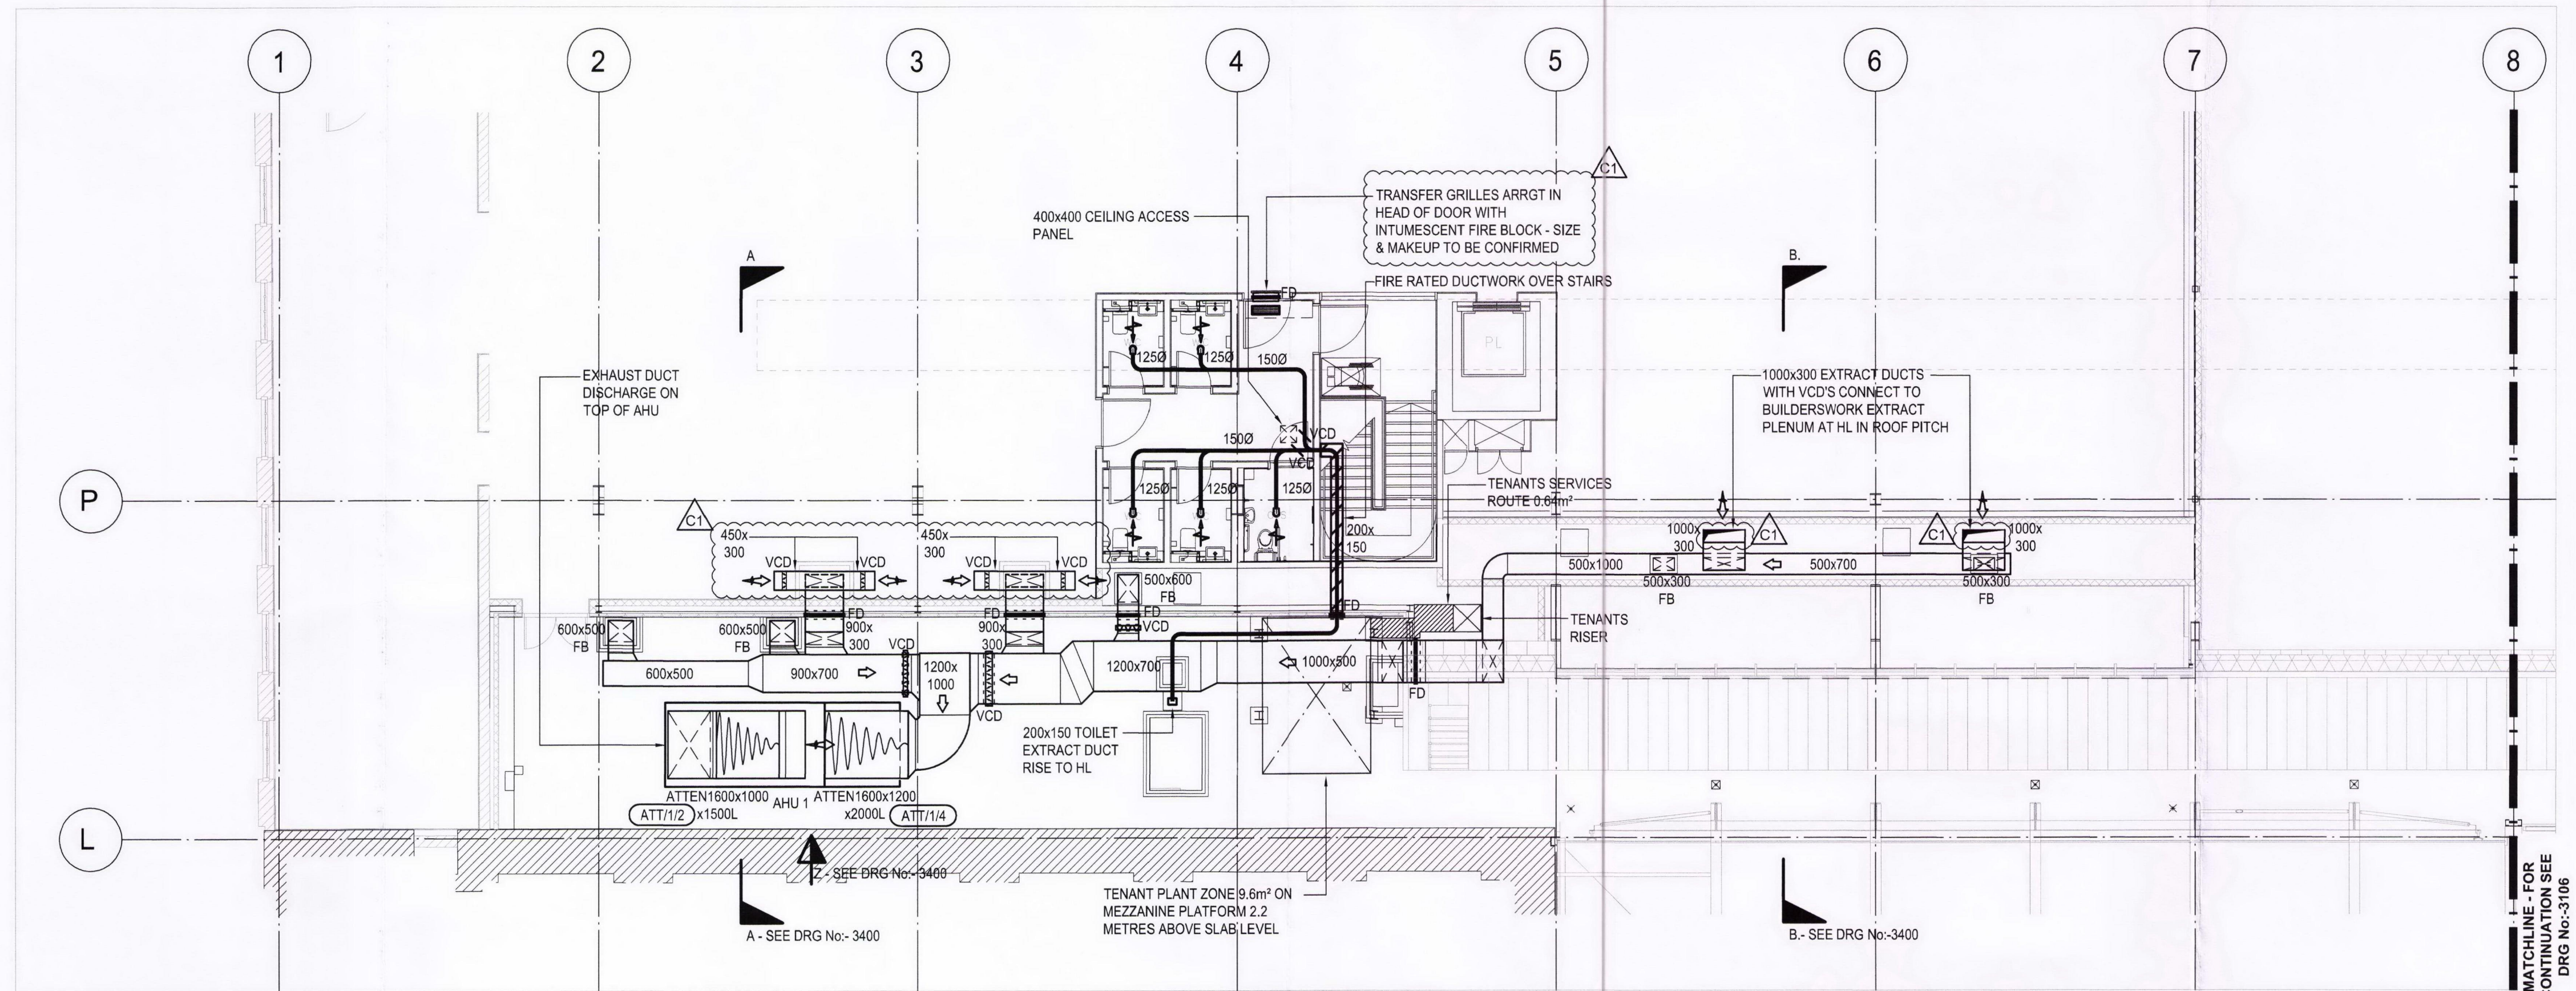


HIGH LEVEL DUCTWORK

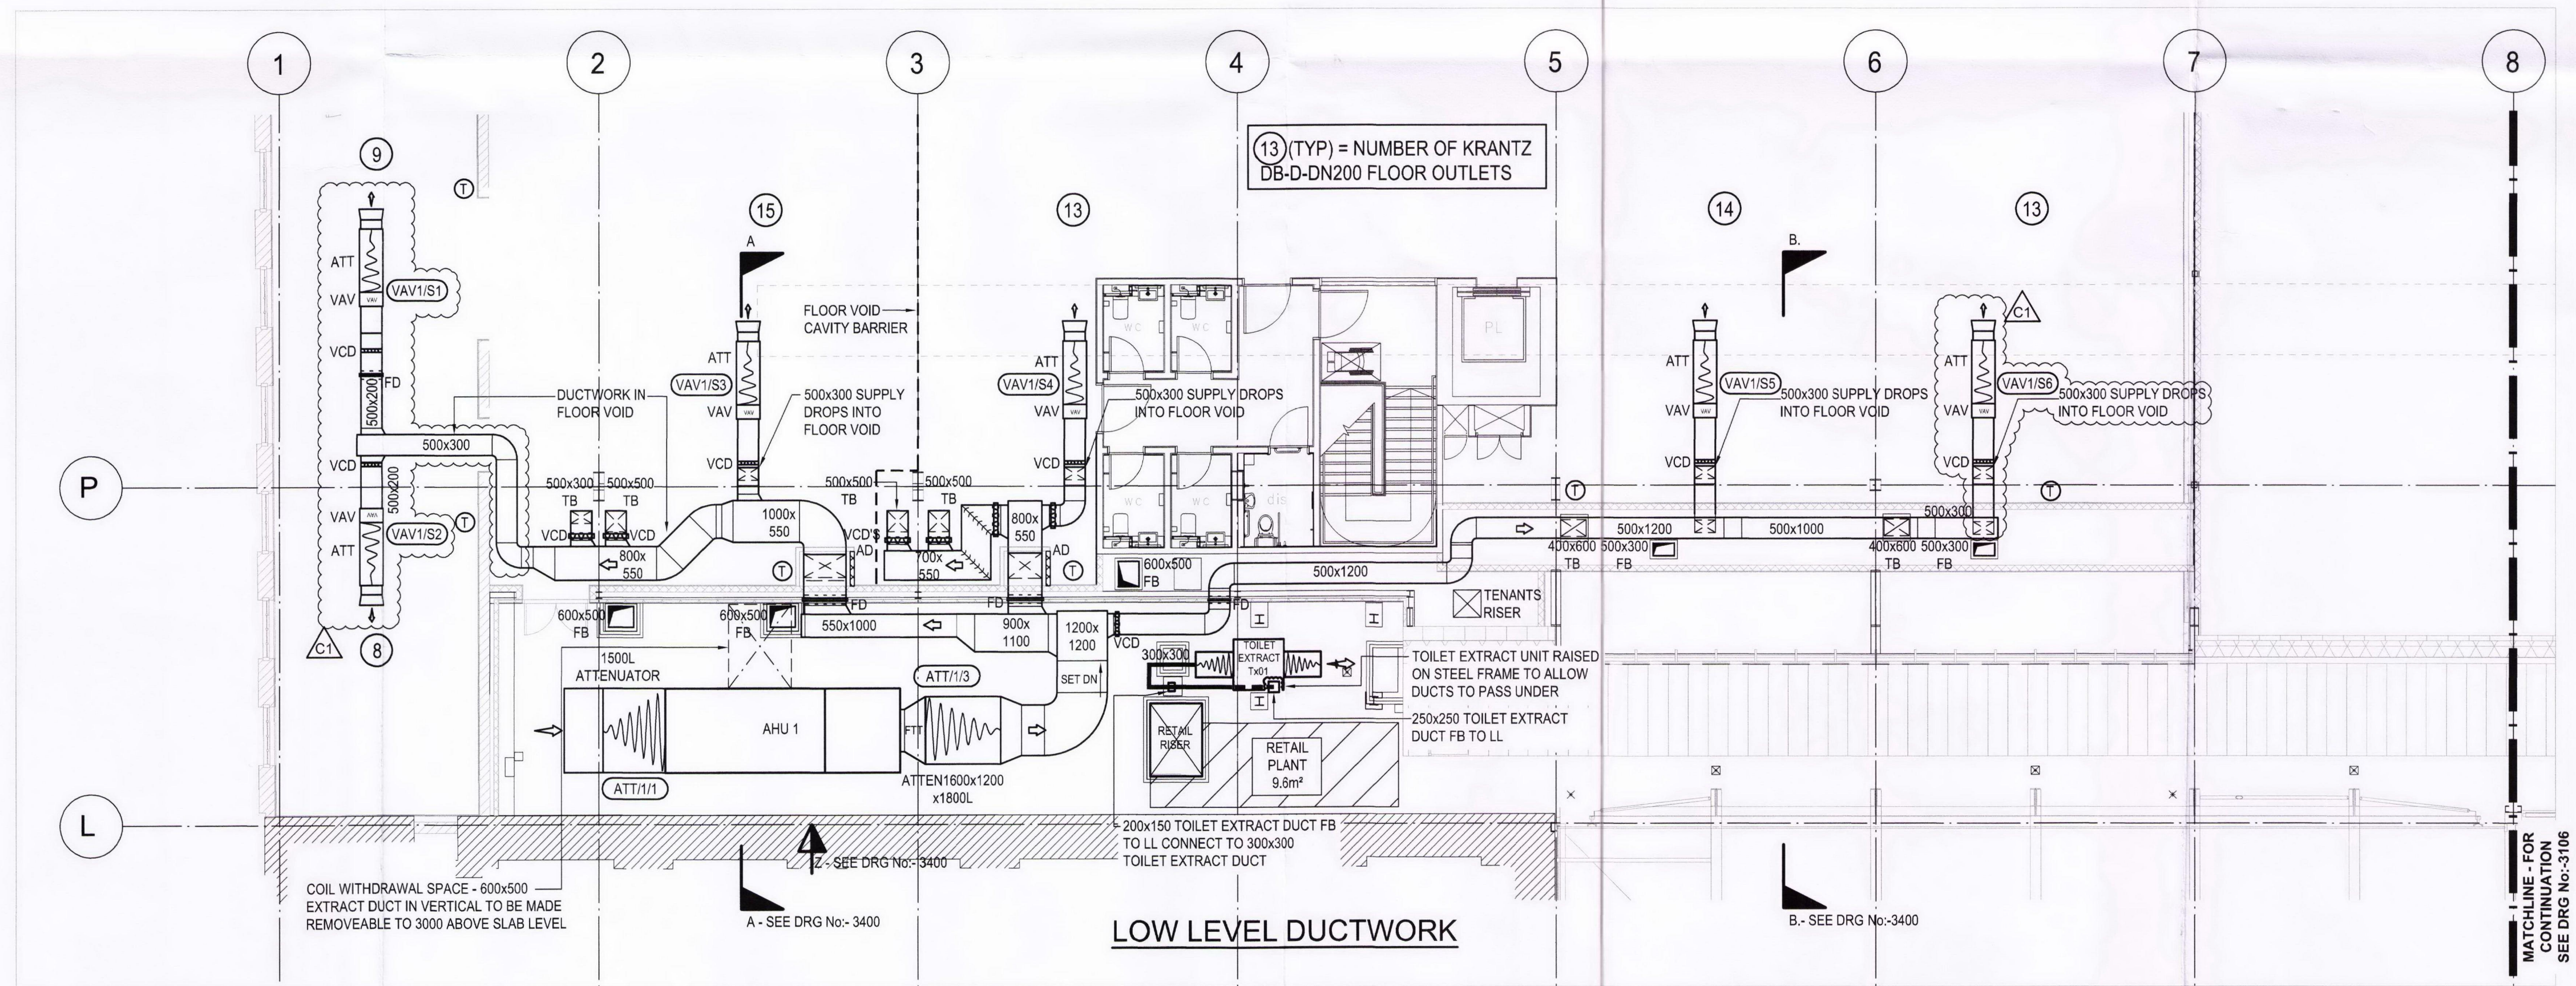

LOW LEVEL DUCTWORK

DO NOT SCALE FROM THIS DRAWING

rev	by	date	van	chkd	amendments
C1	GRH	16 09 11			REVISIONS AS CLOUDED
C0	GRH	15 08 11			ISSUED FOR CONSTRUCTION

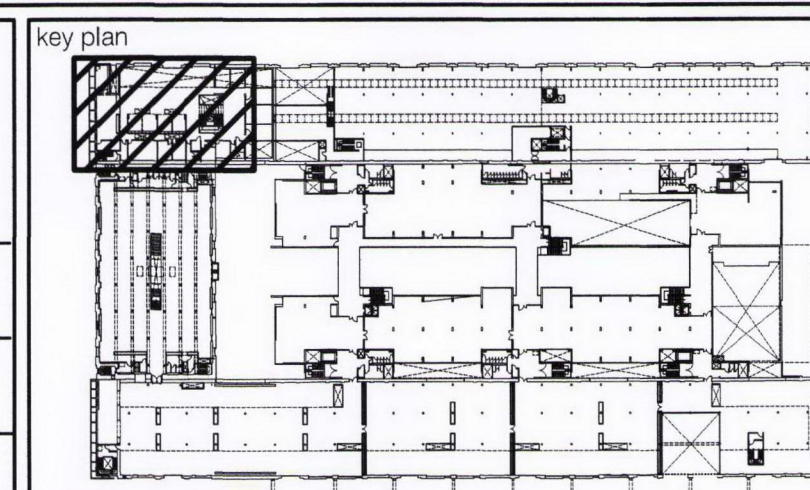

BAM Design Ltd
An operating company of
BAM Construct UK Ltd
Centrium Business Park
Griffins Way, St Albans
Herts, AL1 2RD
Tel: (01727) 894200
E-mail: design@bam.co.uk

Architecture
Structural Engineering
Environmental Services
Interior Design
Feasibility Studies
3D Visualisation

computer sheet name
L:\3753 - Kings Cross\Services\Design\Western Transit Shed\Drawing\3753W-SERV-3105.dwg

© BAM Construct UK Ltd

project
**ARGENT ESTATES LTD
KINGS CROSS - CONTRACT 4
WESTERN TRANSIT SHED**

title
**ZONE 1
SECOND FLOOR
HIGH & LOW LEVEL DUCTWORK**

drawing status
CONSTRUCTION

contract no.	LN0217	scale	1:100 @ A1
client ref.		date	Oct.10
drawn by		checked by	
drawing no.	3753W	SERV	3105
			C1