

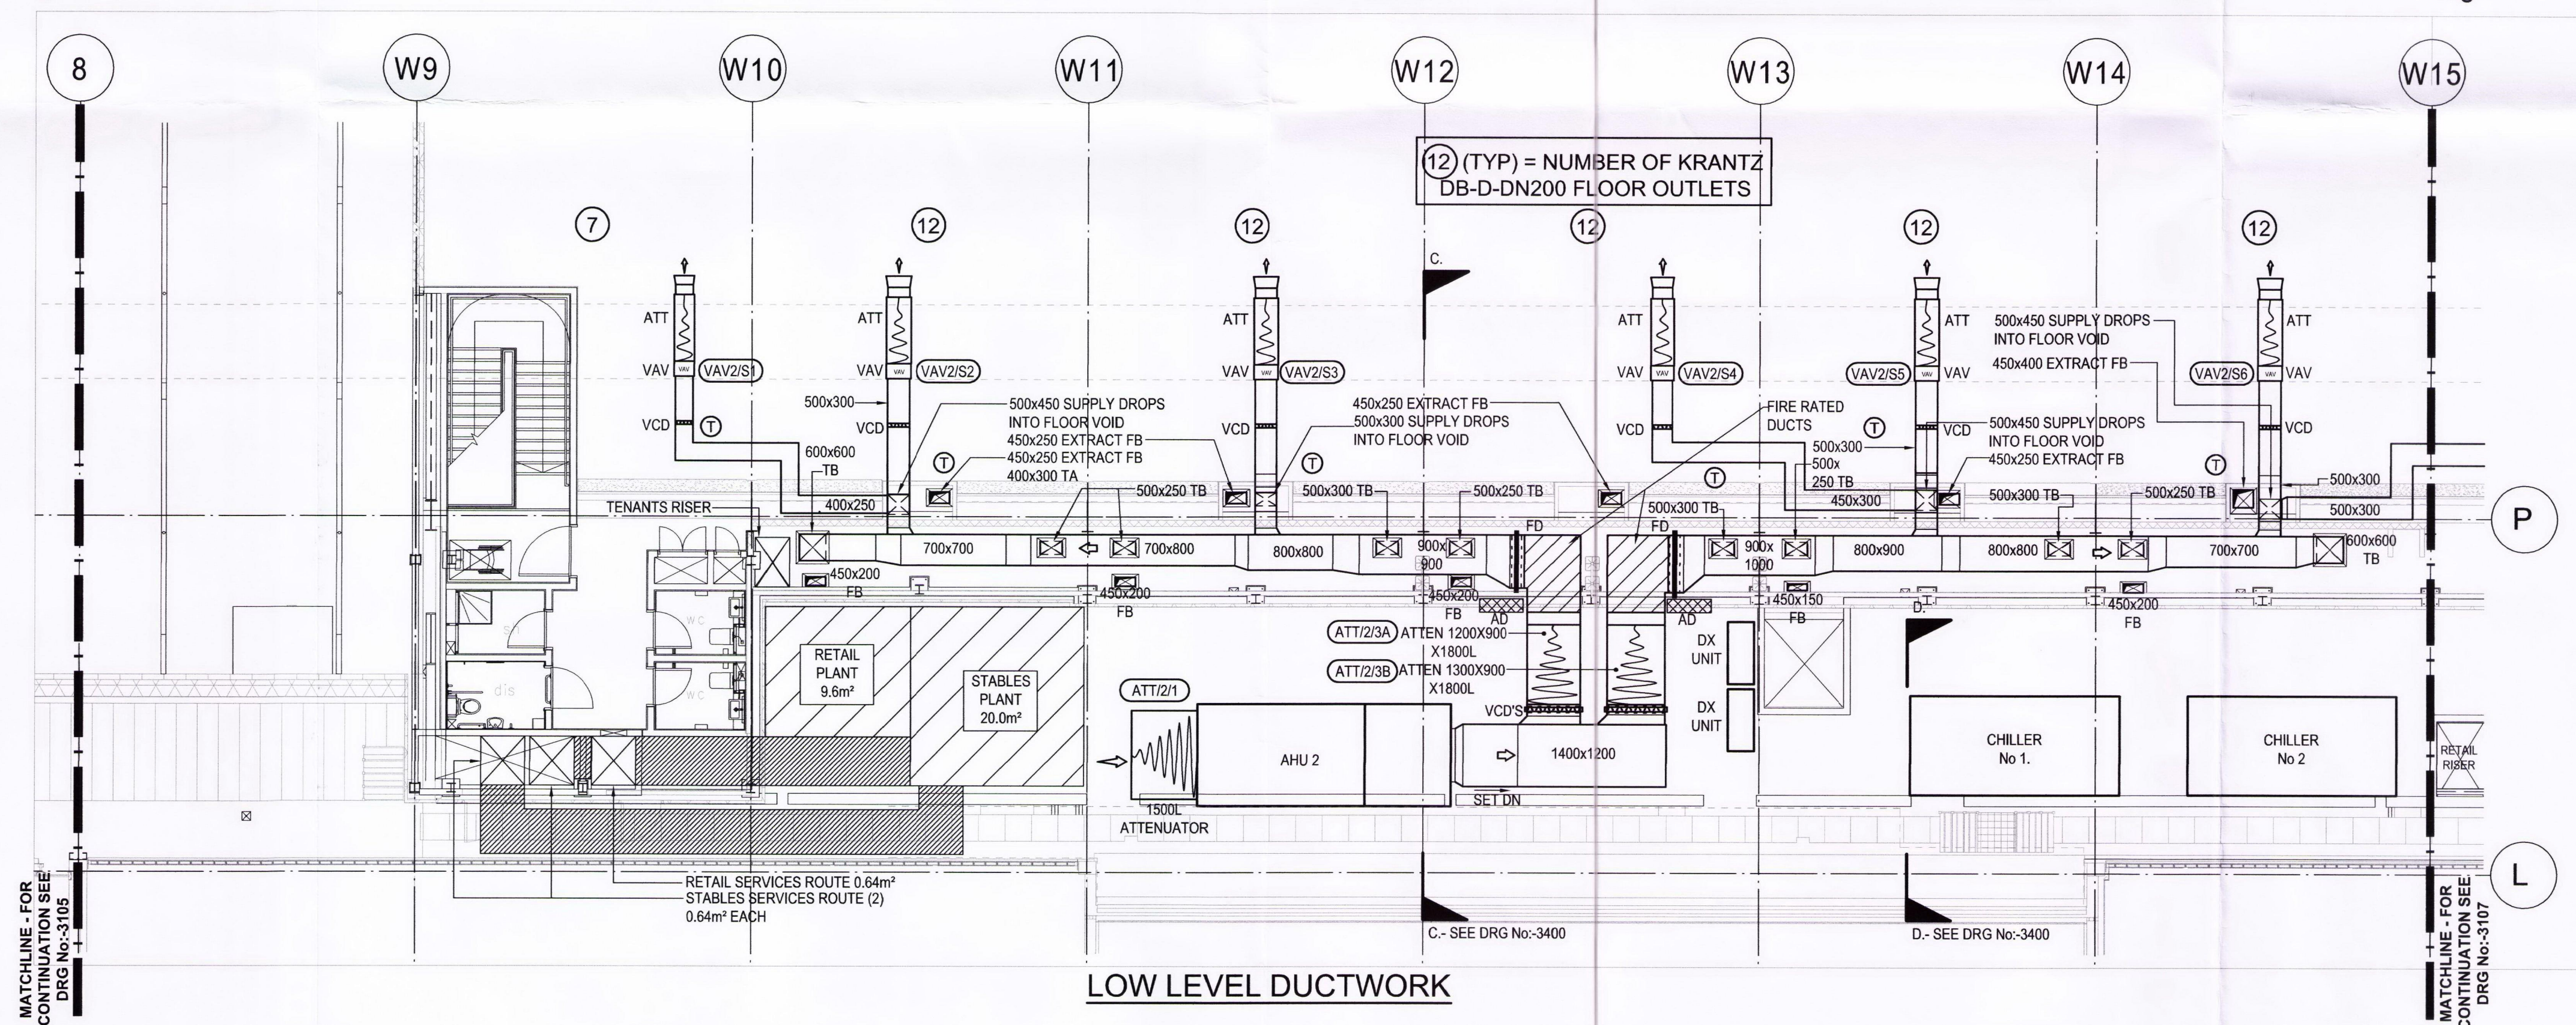


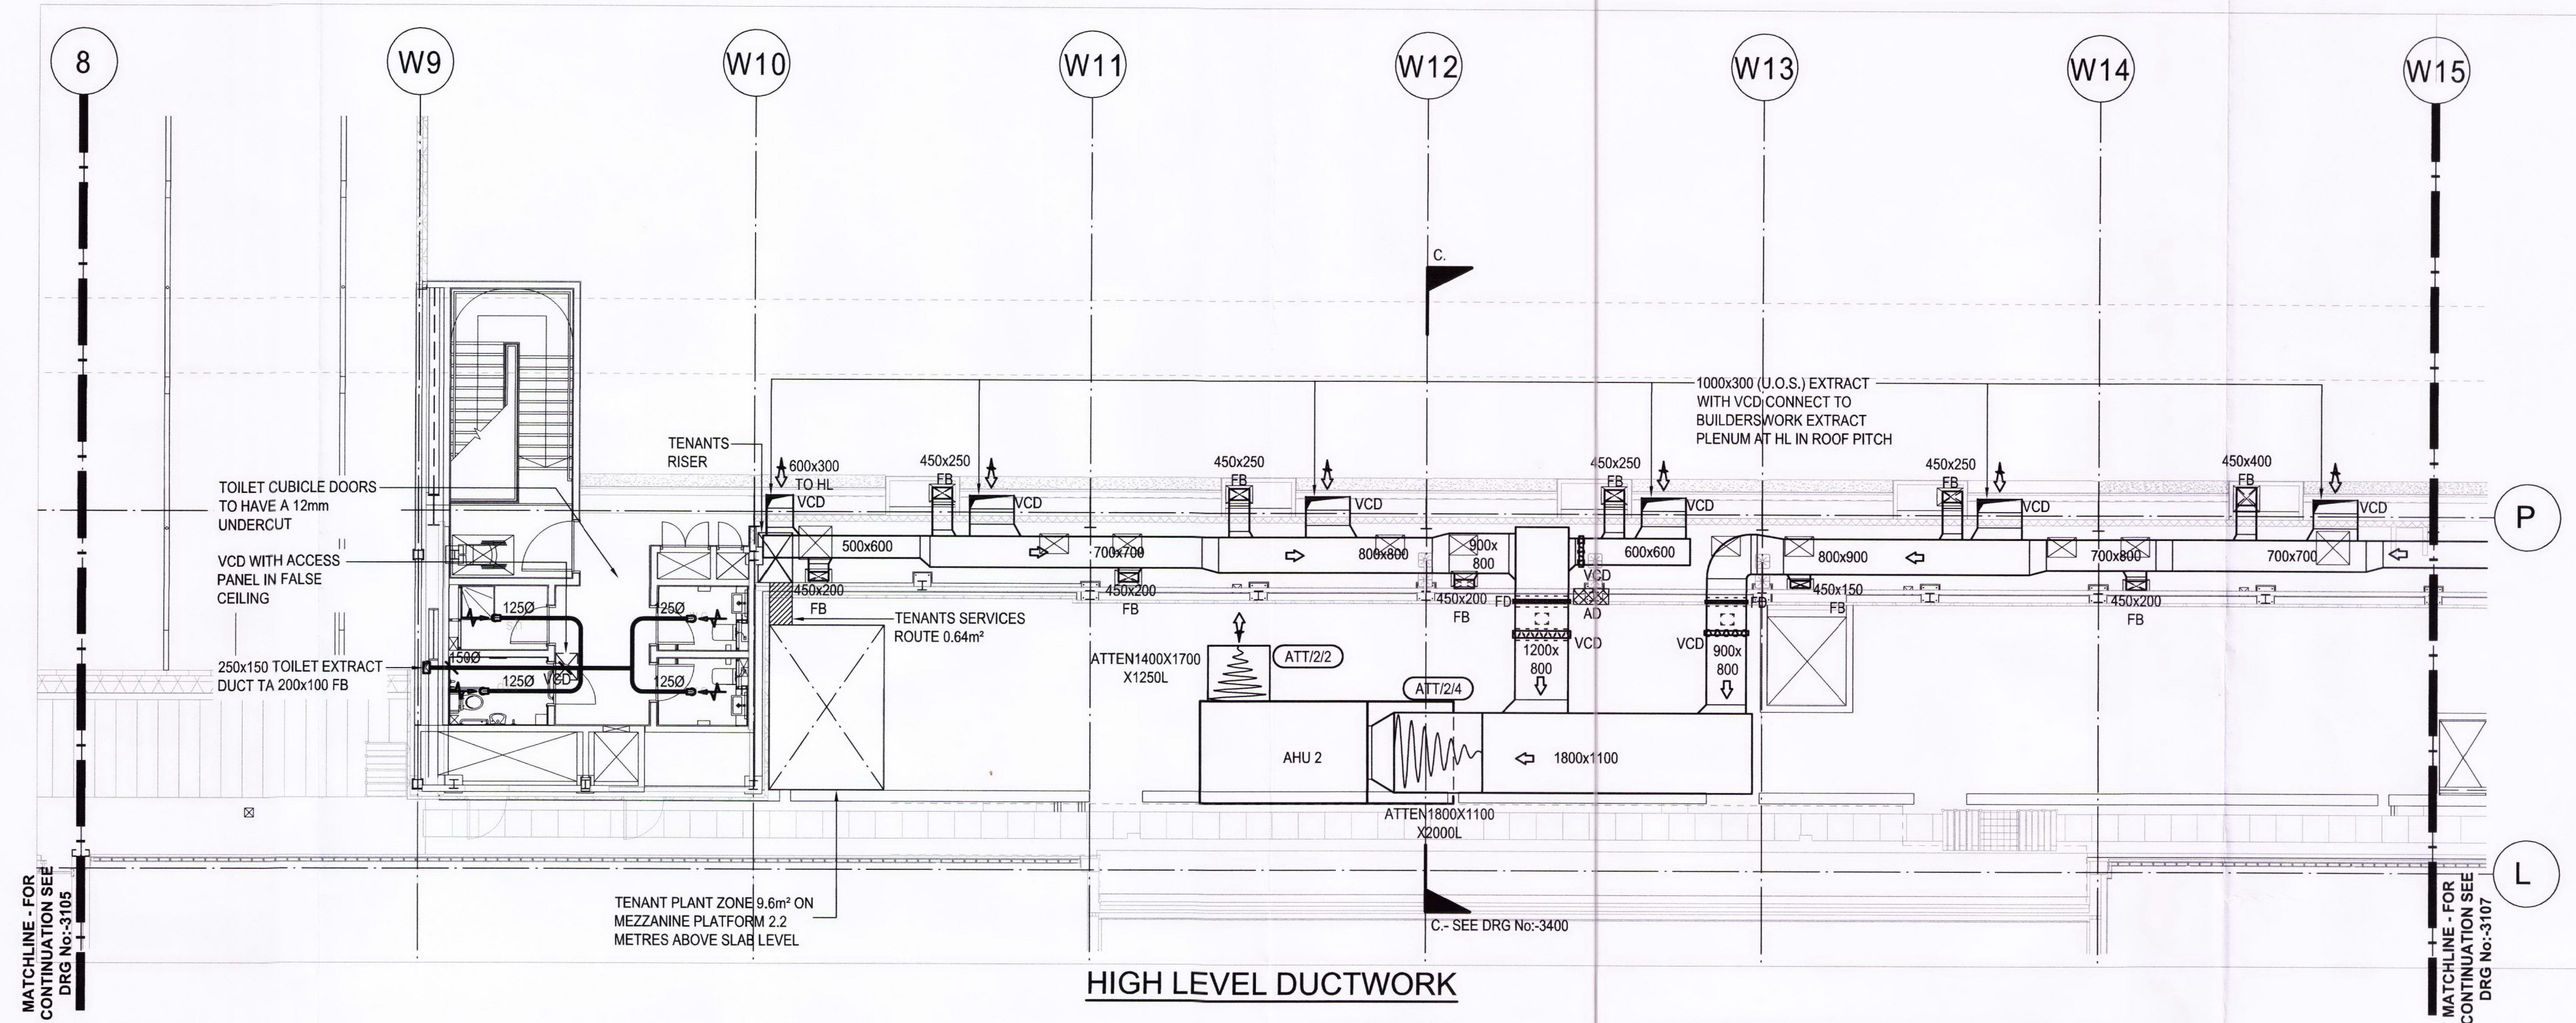

DO NOT SCALE FROM THIS DRAWING

CO	GRH	15	08	11	ISSUED FOR CONSTRUCTION
rev	by	date	var	chkd	amendments

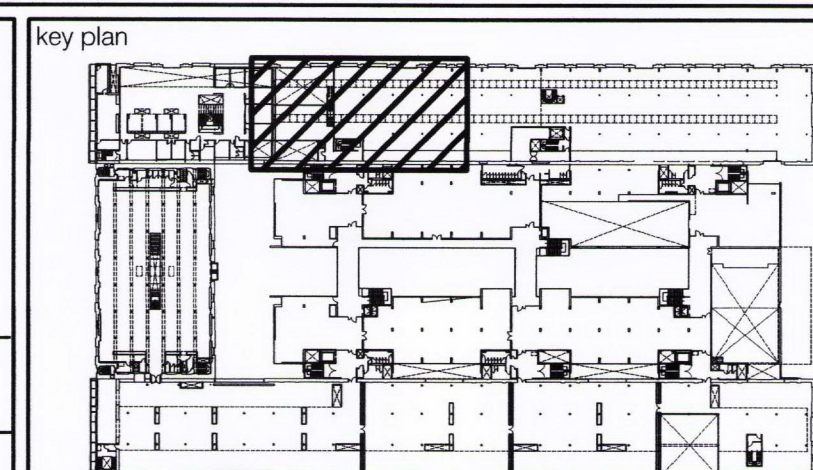

bam
BAM Design Ltd
An operating company of
BAM Construct UK Ltd
Centrium Business Park
Griffiths Way, St Albans
Herts, AL1 2RD
Tel: (01727) 994200
E-mail: design@bam.co.uk

Architecture
Structural Engineering
Environmental Services
Interior Design
Feasibility Studies
3D Visualisation

computer sheet name
L:\3153 - Kings Cross Services\Design\Western Transit Shed\Mech\Drawing\3153W-SERV-3106.dwg

© BAM Construct UK Ltd

project
**ARGENT ESTATES LTD
KINGS CROSS - CONTRACT 4
WESTERN TRANSIT SHED**

title
**ZONE 2
SECOND FLOOR
HIGH & LOW LEVEL DUCTWORK**

drawing status CONSTRUCTION			
contract no.	LN0217	scale	1:100 @ A1
client ref.		date	Oct '10
drawn by		checked by	<i>[Signature]</i>
drawing no.	3753W	SERV	3106 C0