


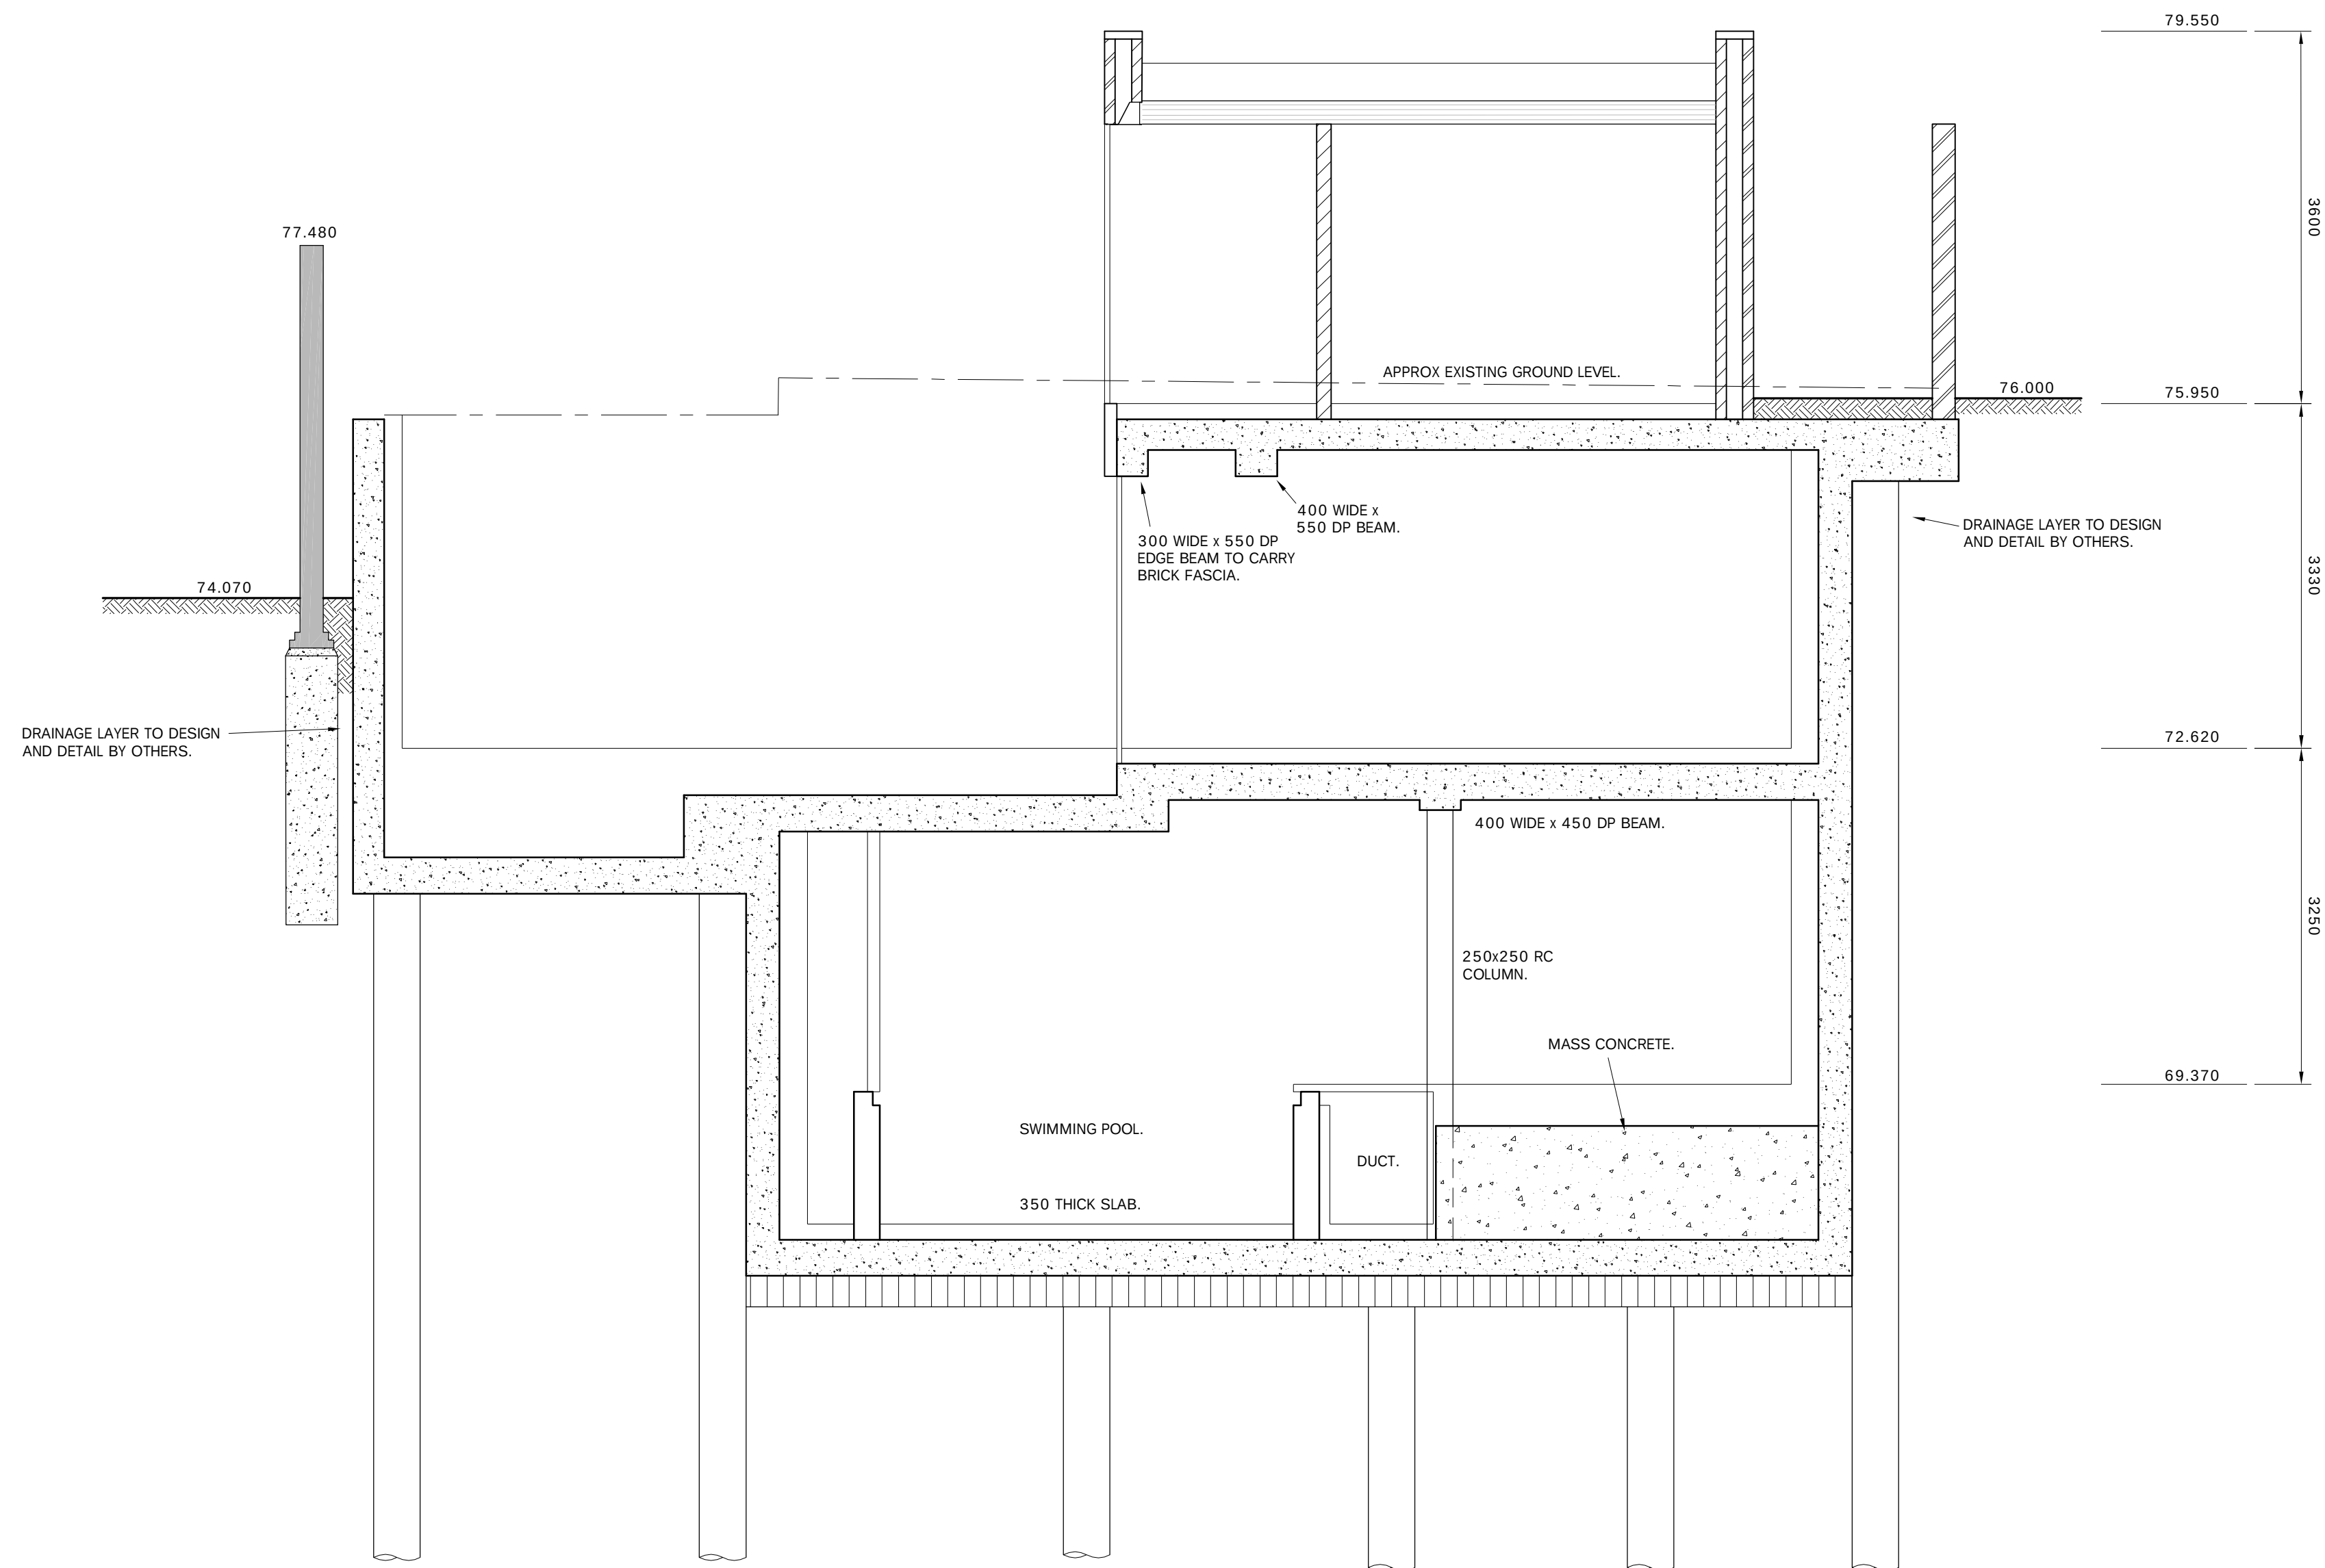

PRELIMINARY

C	23.03.12	GARDEN WALL AMENDED.		
B	15.03.12	UPDATED TO SUIT NEW ARCHITECTURAL LAYOUT.		
A	30.01.12	TITLE BLOCK AND UNDERPINNING ADDED.		
Rev	Date	Alteration		
MICHAEL CHESTER & PARTNERS Consulting Civil and Structural Engineers		Date DEC 11	Drg No 11015/202	Rev C
		Drawn DM		
		Scale 1:50		
8 Hale Lane London NW7 3NX tel 020 8959 9119 fax 020 8959 9662		Project		
		16A LYNDHURST GARDENS LONDON NW3		
SECTION B				