


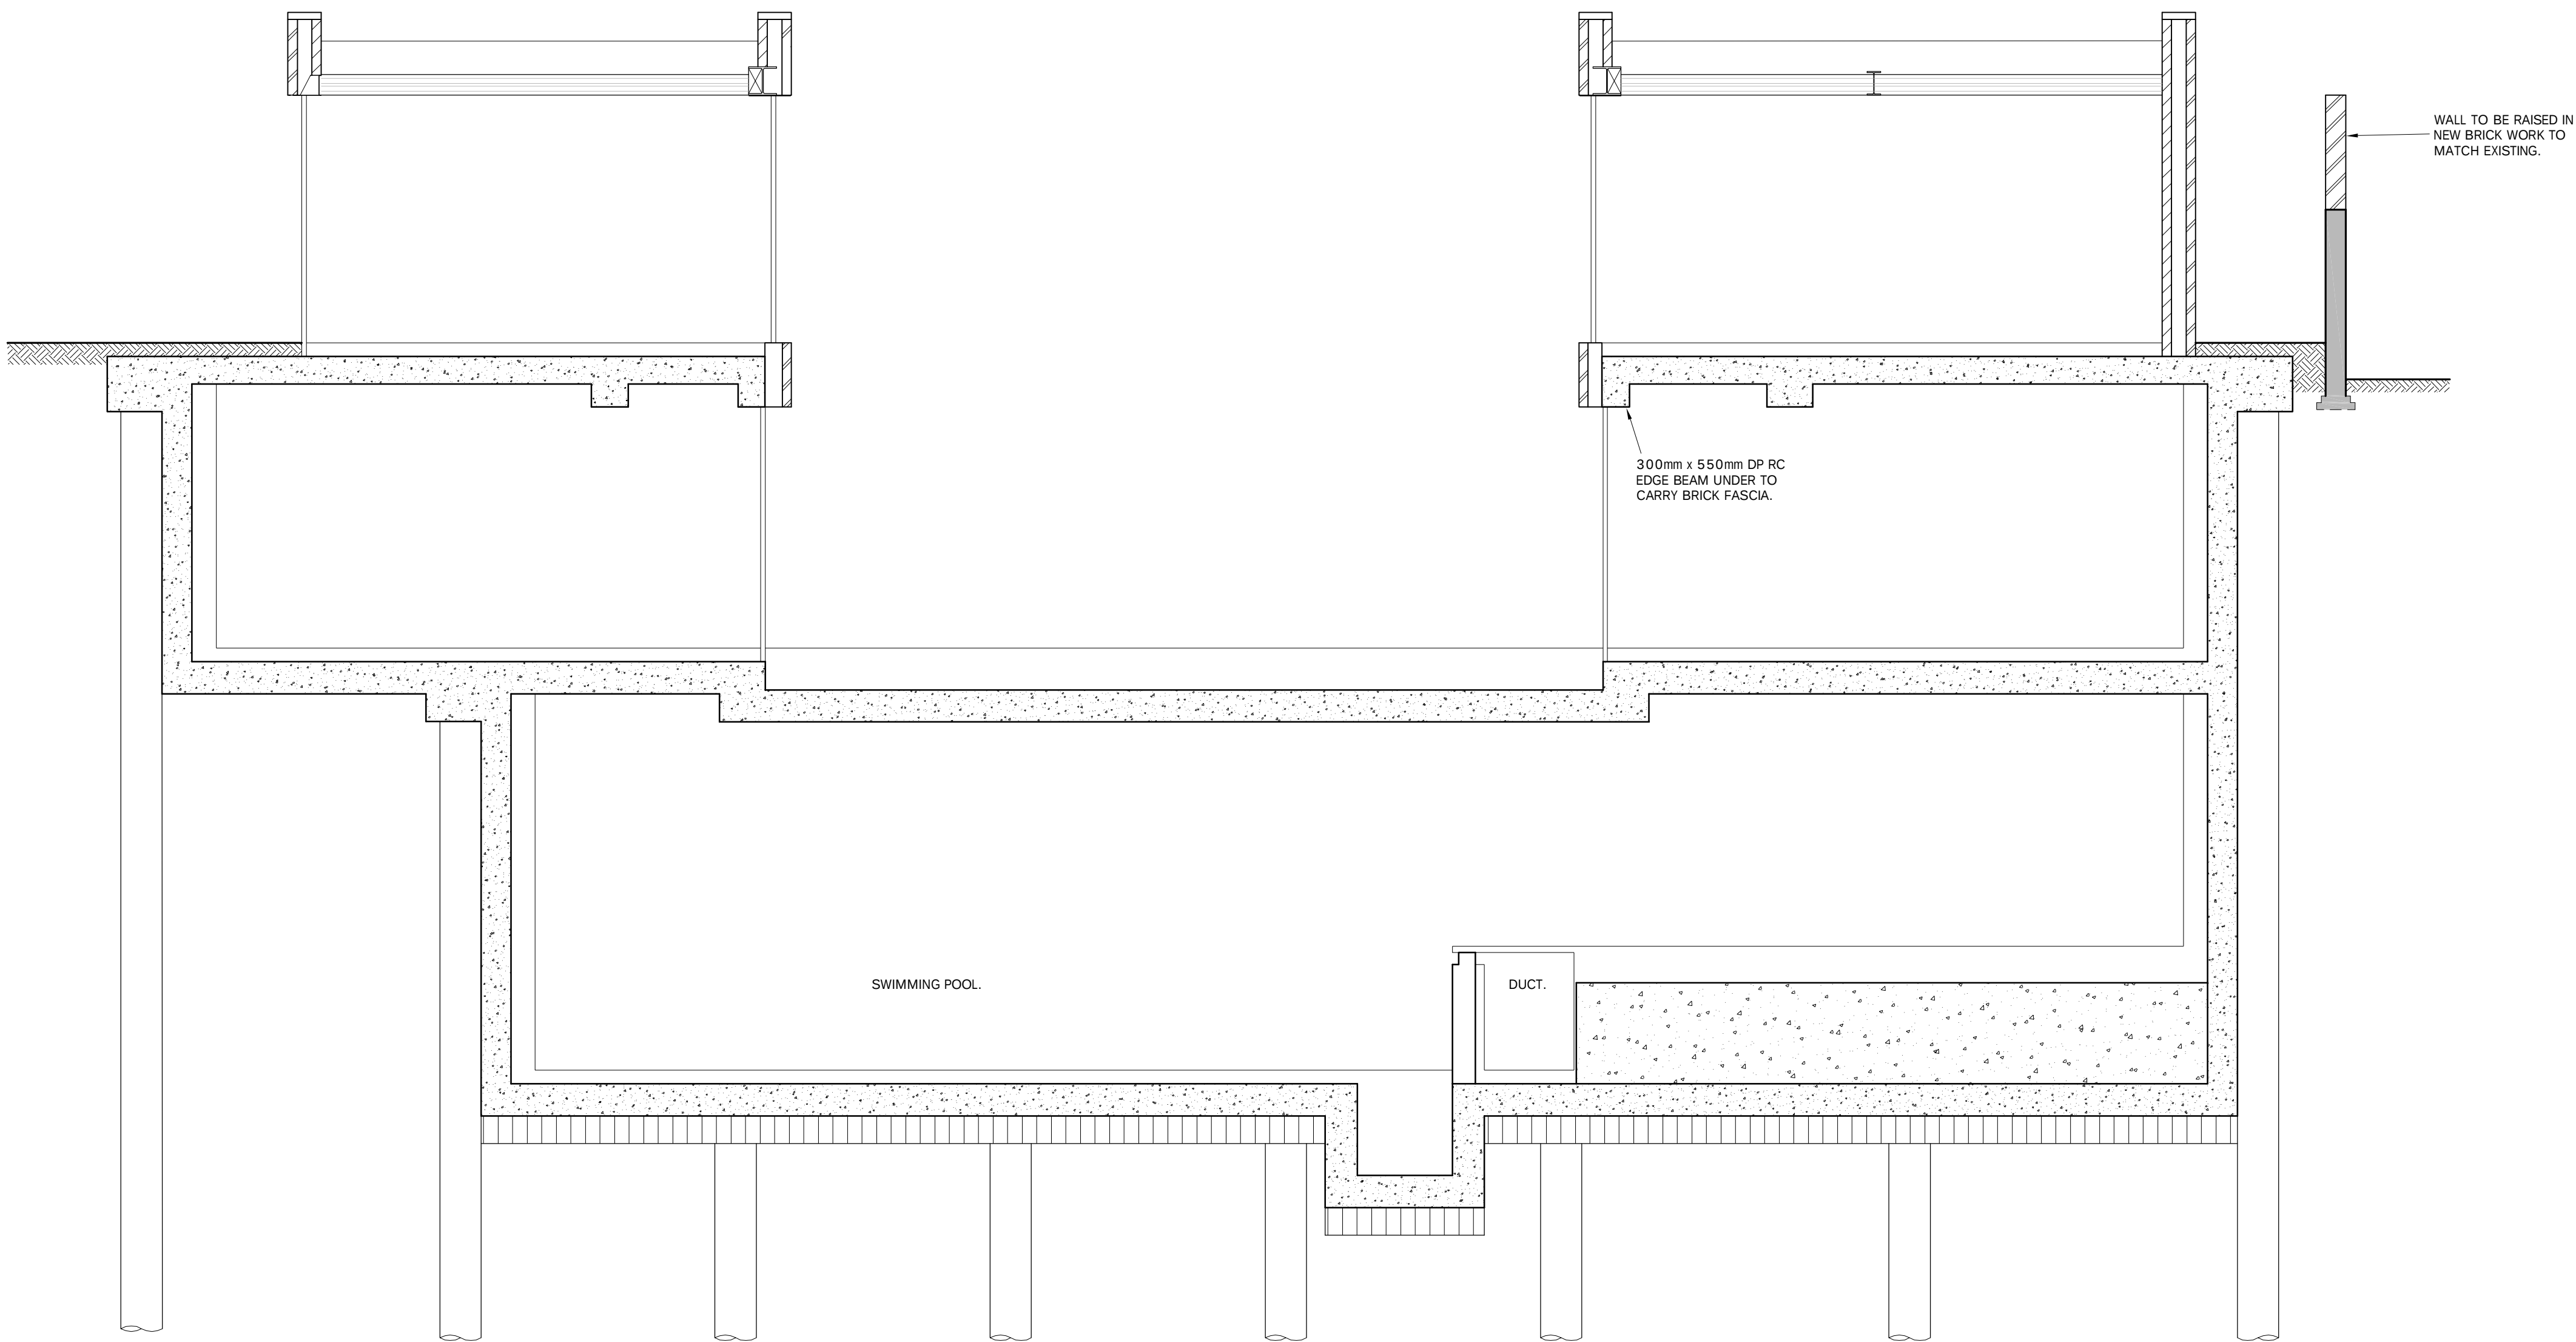

PRELIMINARY

B	23.03.12	FIRST FLOOR BEAMS AMENDED.			
A	23.03.12	GARDEN WALL AMENDED.			
Rev	Date	Alteration			
MICHAEL CHESTER & PARTNERS Consulting Civil and Structural Engineers		Date	MAR 12	Drg No	Rev
		Drawn	DM	11015/204	
		Scale	1:50		
		8 Hale Lane London NW7 3NX tel 020 8959 9119 fax 020 8959 9662		Project	
16A LYNDHURST GARDENS LONDON NW3					
SECTION D					