

THIS DRAWING IS PROTECTED BY COPYRIGHT AND MUST NOT BE COPIED OR REPRODUCED WITHOUT THE WRITTEN CONSENT OF RGP PARTNERSHIP LIMITED. NO DIMENSIONS ARE TO BE SCALED FROM THIS DRAWING. ALL DIMENSIONS AND SIZES TO BE CHECKED ON SITE. NORTH POINTS SHOWN ARE INDICATIVE. ©

SITE SPECIFIC HAZARDS

IN ACCORDANCE WITH THE REQUIREMENTS OF THE CDM REGULATIONS 2007 THE FOLLOWING SIGNIFICANT RESIDUAL HAZARDS HAVE NOT BEEN DESIGNED OUT OF THIS PROJECT AND MUST BE TAKEN INTO CONSIDERATION BY CONTRACTORS PLANNING TO UNDERTAKE THE WORKS SHOWN ON THIS DRAWING:

APPLICATION BOUNDARY

ROCHESTER ROAD

C	04.04.12	PLANNING ISSUE	BM
B	03.04.12	GENERAL AMENDMENTS	ME
A	07.02.12	GROSS INTERNAL AREAS ADDED	ME
REV.	DATE	NOTES	INIT.

CLIENT / PROJECT
NEWMARK PROPERTIES LLP
85 CAMDEN ROAD
CAMDEN
DRAWING TITLE
EXISTING PLAN

STATUS
PLANNING


DATE	DRAWN	SCALE @ A2
03.02.2012	ME	1:100

PROJECT NUMBER	UNIT / BLOCK	CI / SFB CODE	TYPE & NUMBER	REVISION LETTER
9216			P-001	C

Site Location Plans	L	GA Plans	P	Elevations	E
Sections	S	Details	D	Prefix; Colour	C

LONDON MANCHESTER GLASGOW
4 TAVISTOCK PLACE
LONDON
WC1H 9RA

T. 0207 600 8866
W. www.rgp.uk.com
E. first.lastname@rgp.uk.com

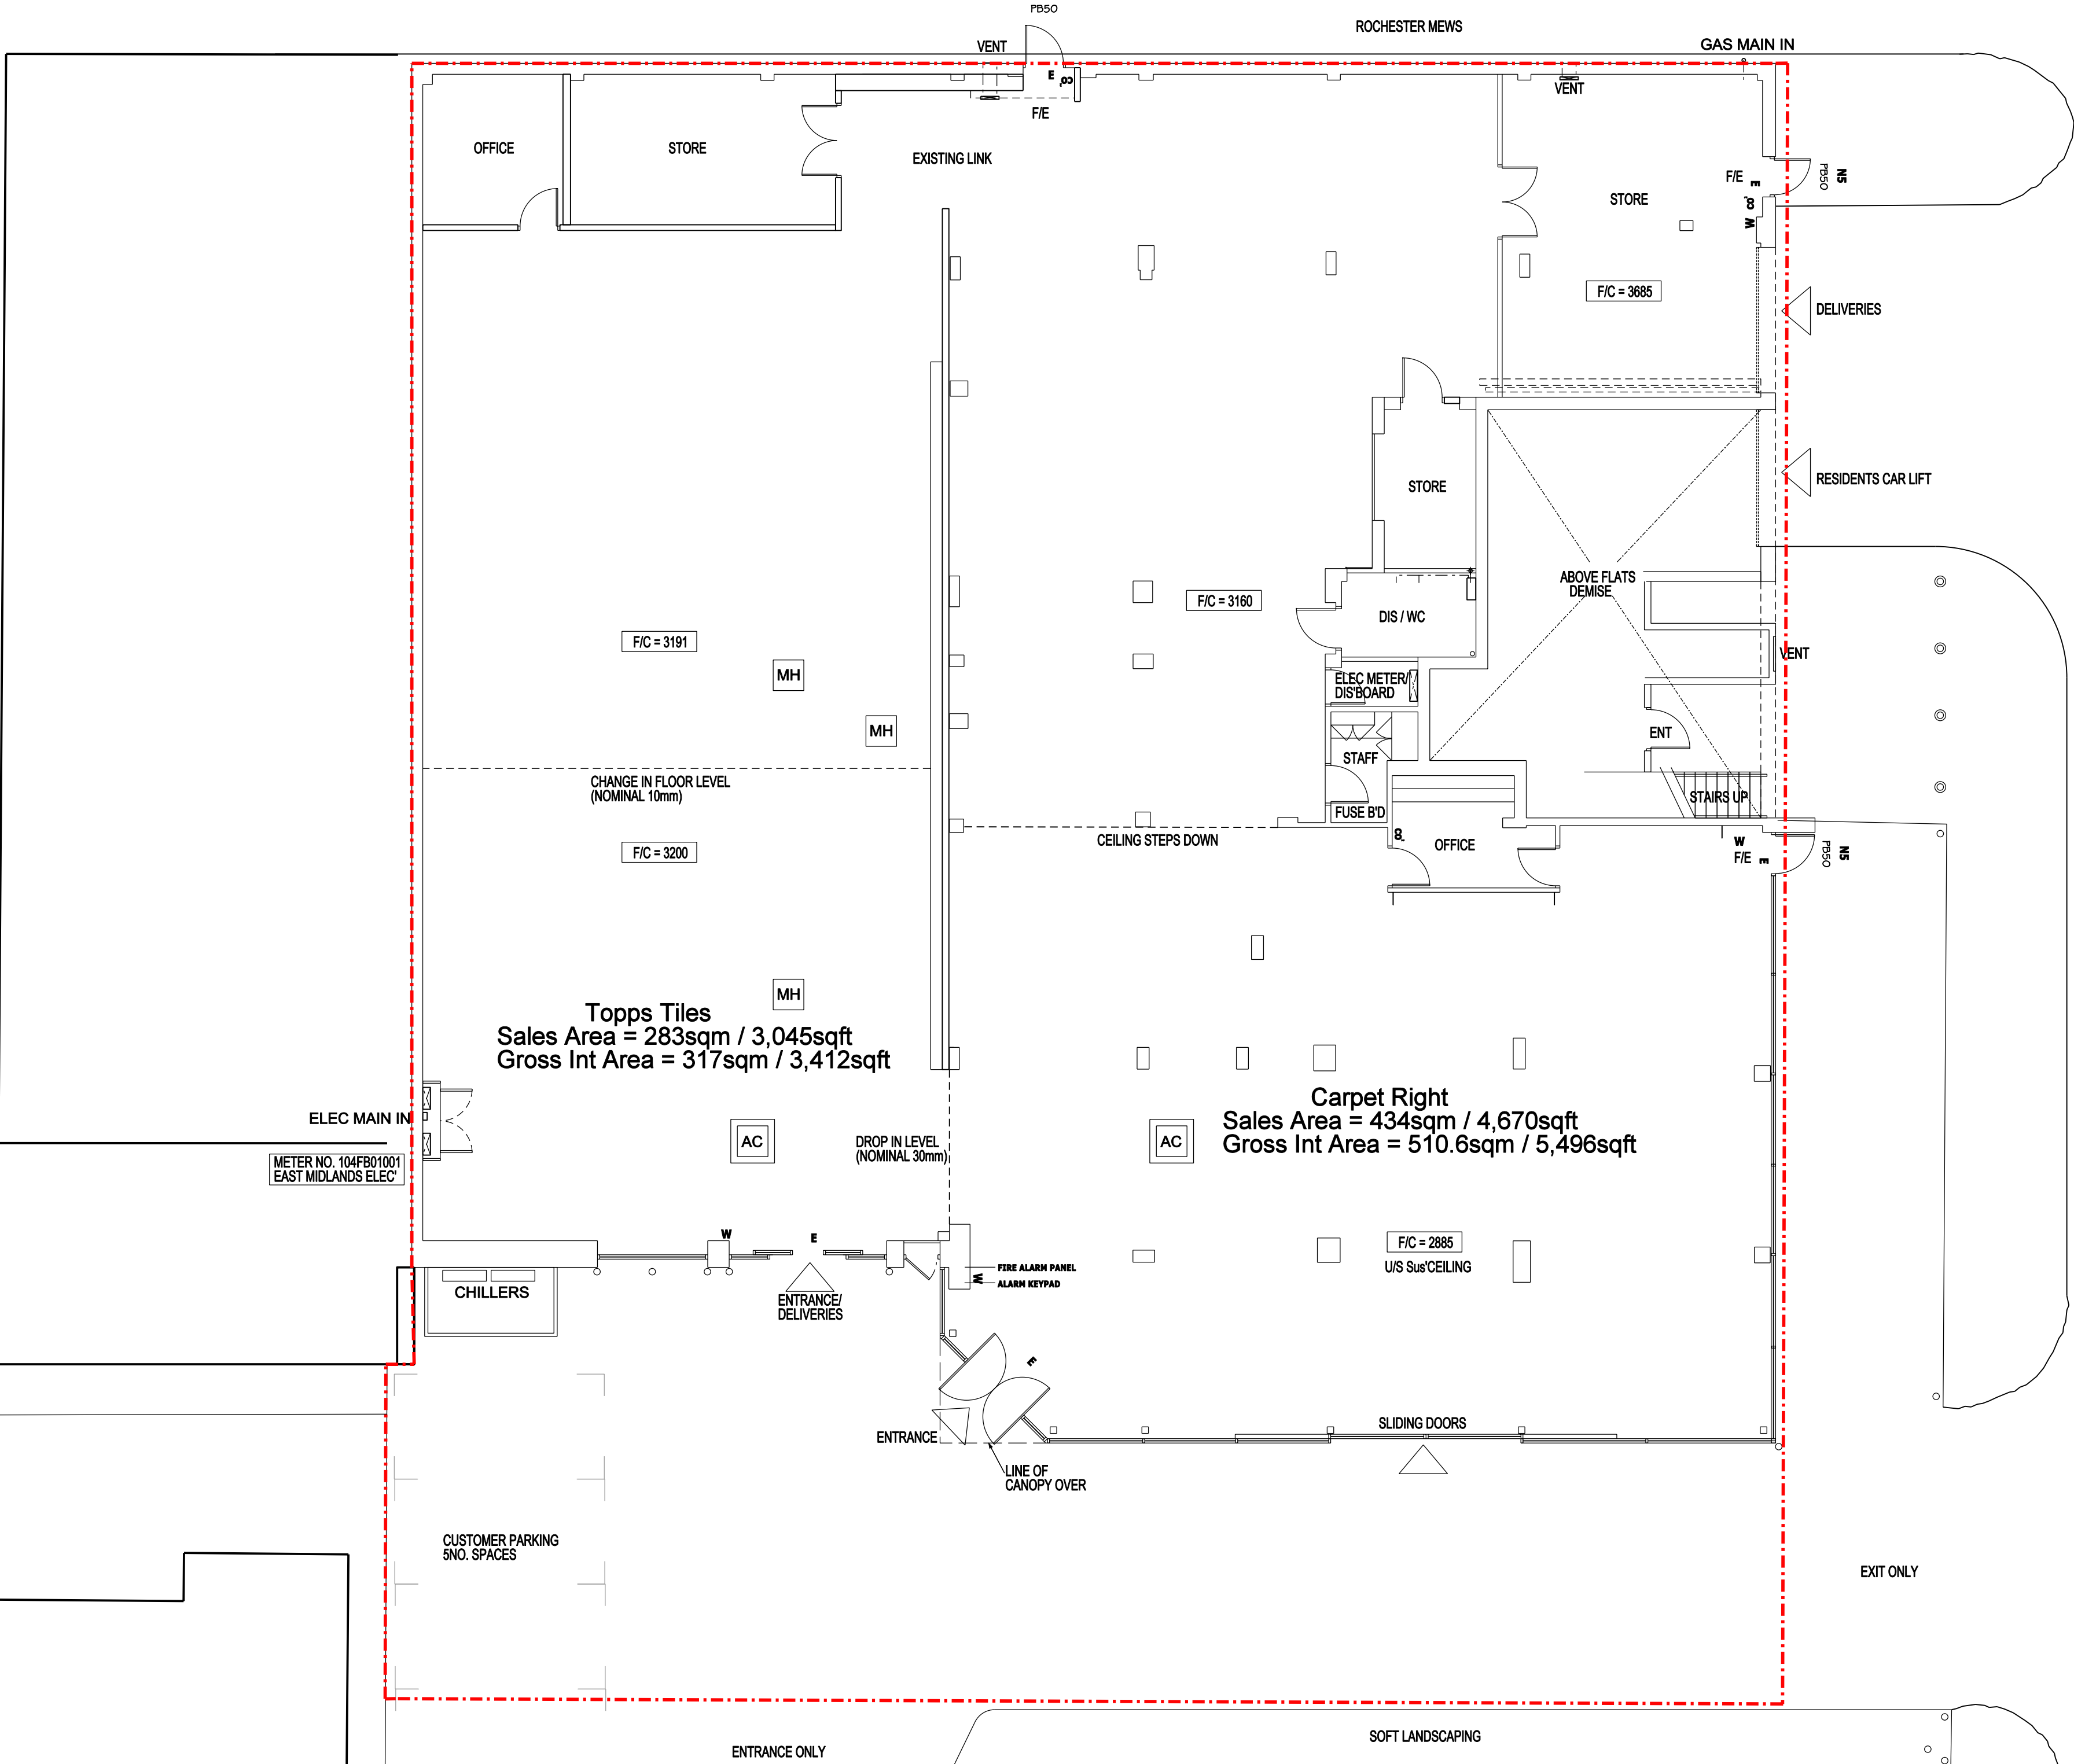

04/04/2012 13:35:41 P:\02\04\03\0200-020001\01-02\04\03\0200-020001.dwg

04/04/2012 13:35:41 P:\02\04\03\0200-020001\01-02\04\03\0200-020001.dwg