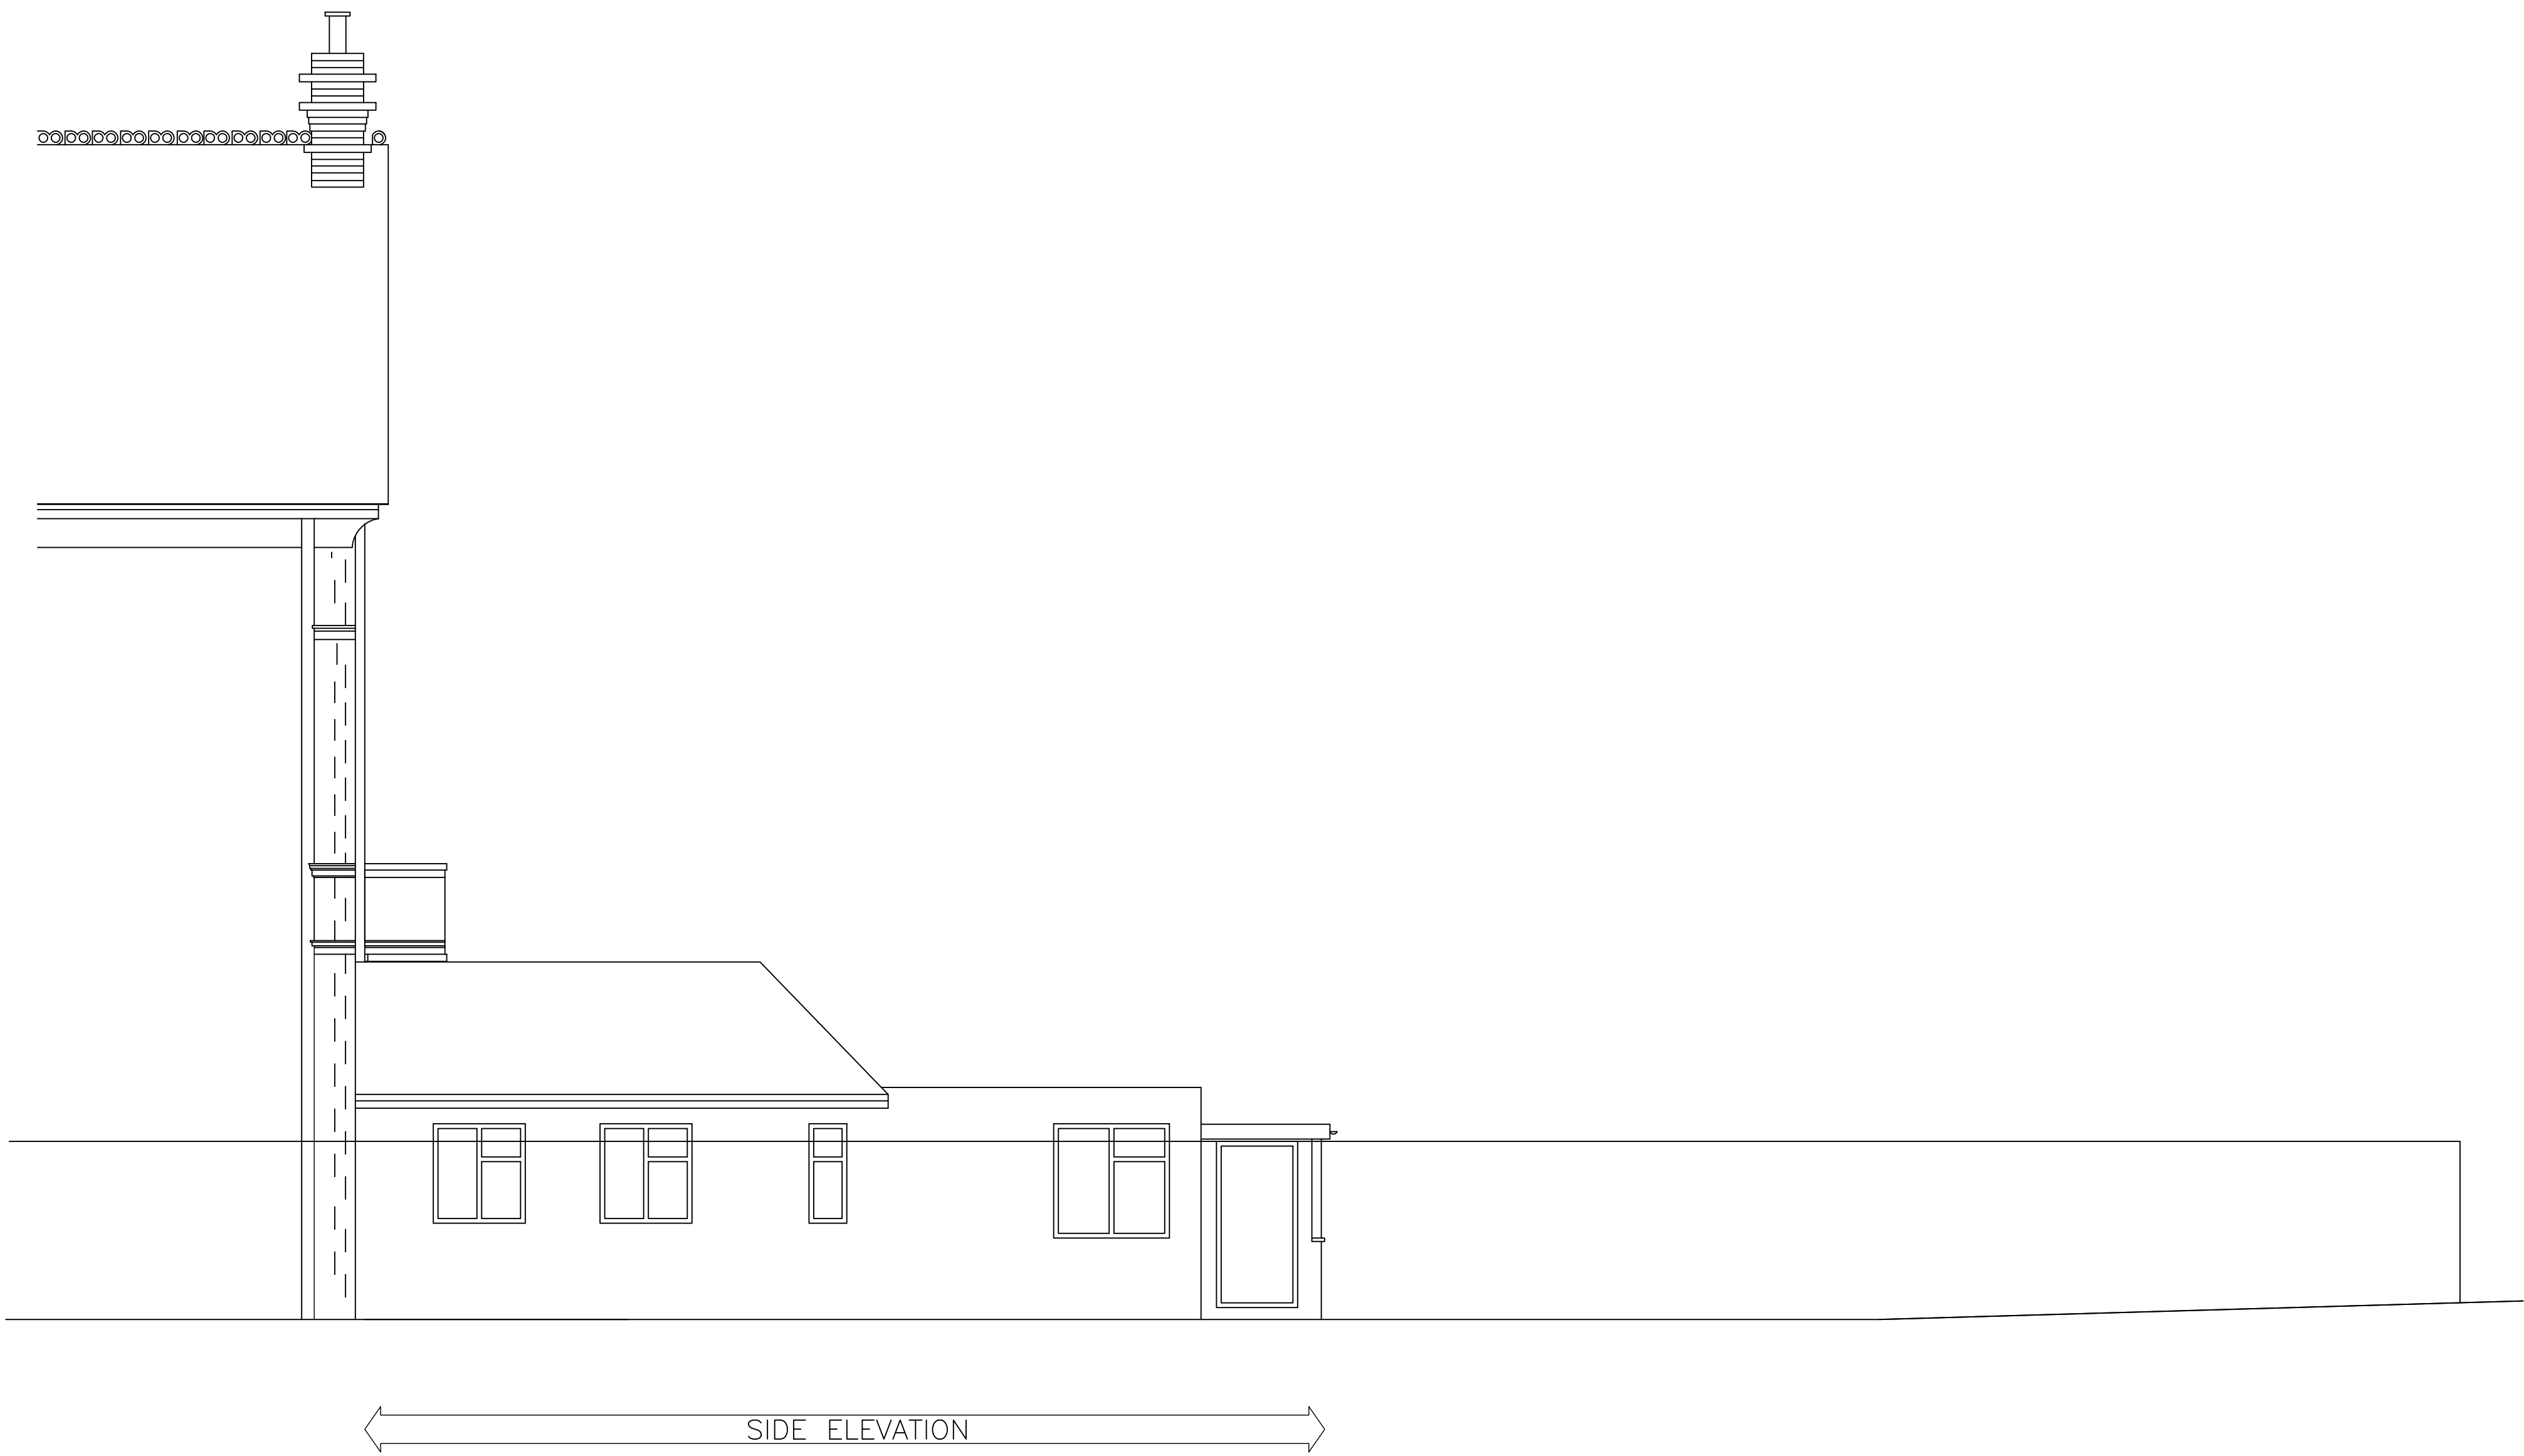


Client:
Mr L G Silver
Project Title:
45 Lancaster Grove
Camden Town
London NW3
Drawing Title:
Existing Side Elevation

Drawn: Date: **06.03.2012**
Scale: **1:50 @ A1**
Dwg.No.: **LG.10.13**
HARTLEYS PROJECTS LTD
PO Box 43391 LONDON N5 1SZ
mail@hartleysltd.com 0207 354 9268