


DO NOT SCALE FROM DRAWING
ALL DIMENSIONS TO BE CHECKED ON SITE

NOTES:
ALL MEASUREMENTS TAKEN TO EXISTING SURFACE FINISHES UNLESS STATED OTHERWISE
ALL HEIGHTS IN MM
ALL ARROWS POINT UP
GRID - RELATED TO OS BY OS MAPPING
ALL LEVELS IN METRES AND RELATE TO ORDNANCE SURVEY BENCHMARK
Location: No.1 Gondar Gardens
Height: 71.71m

LEGEND:
20.00F FLOOR LEVEL
20.00H WINDOW HEAD LEVEL
20.00S WINDOW SILL LEVEL
20.00C CEILING LEVEL
20.00B BEAM LEVEL
20.00D DOOR HEAD LEVEL

B BOLLARD
BH HEIGHT TO BEAM UNDERSIDE
BW BRICK WALL
BT BRITISH TELECOM
CATV CABLE TV
CB CUPBOARD
CPS CONCRETE PAVING SLABS
DH DOOR HEIGHT
DK DROP KERB
ER EARTH ROD
FH FIRE HYDRANT
G GULLY
GV GAS VALVE
IC INSPECTION CHAMBER
IL INVERT LEVEL
LP LAMP POST
RE RODDING EYE
RG ROAD GULLY
RS ROAD SIGN
RWP RAIN WATER PIPE
SVP SOIL VENT PIPE
TL TRAFFIC LIGHT
TOF TOP OF FENCE LEVEL
TOW TOP OF WALL LEVEL
V VENT
VP VENT PIPE
WM WATER METER
WP WASTE PIPE
WSV WATER STOP VALVE

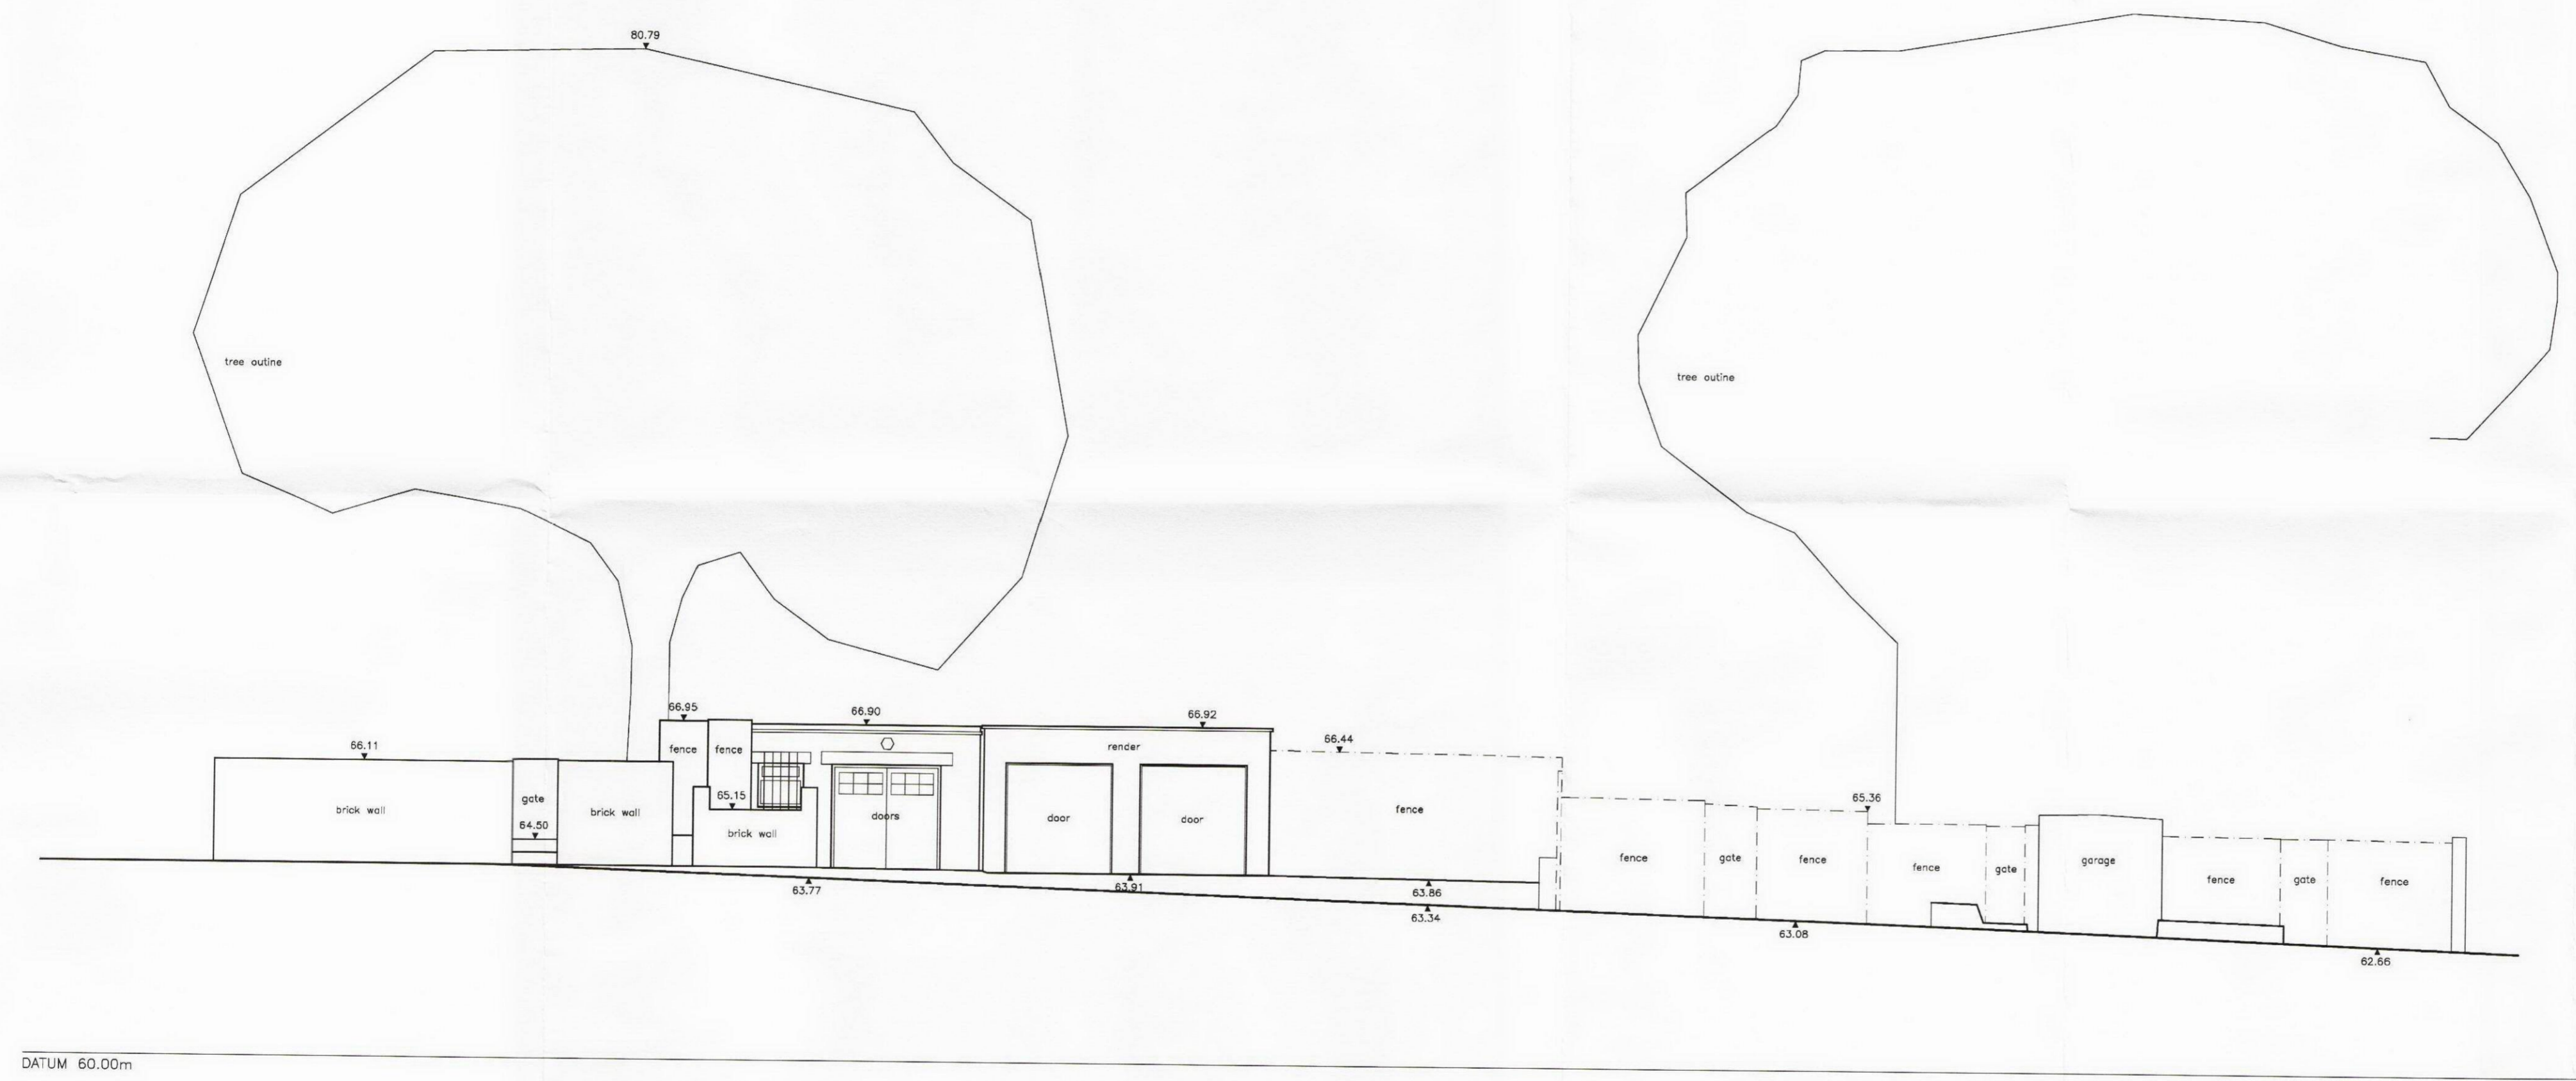

ELEVATION 1

REVISIONS	DATE	BY



PROJECT
16 HILLFIELD ROAD
LONDON NW6 1PZ

TITLE
ELEVATION 1

AS EXISTING

SCALE	1/100@A1	DATE	JAN 2012
-------	----------	------	----------

DRAWN BY	RF	CHECKED BY	SN
----------	----	------------	----

DRAWING No.	02	FILE No.	12/1636
-------------	----	----------	---------