


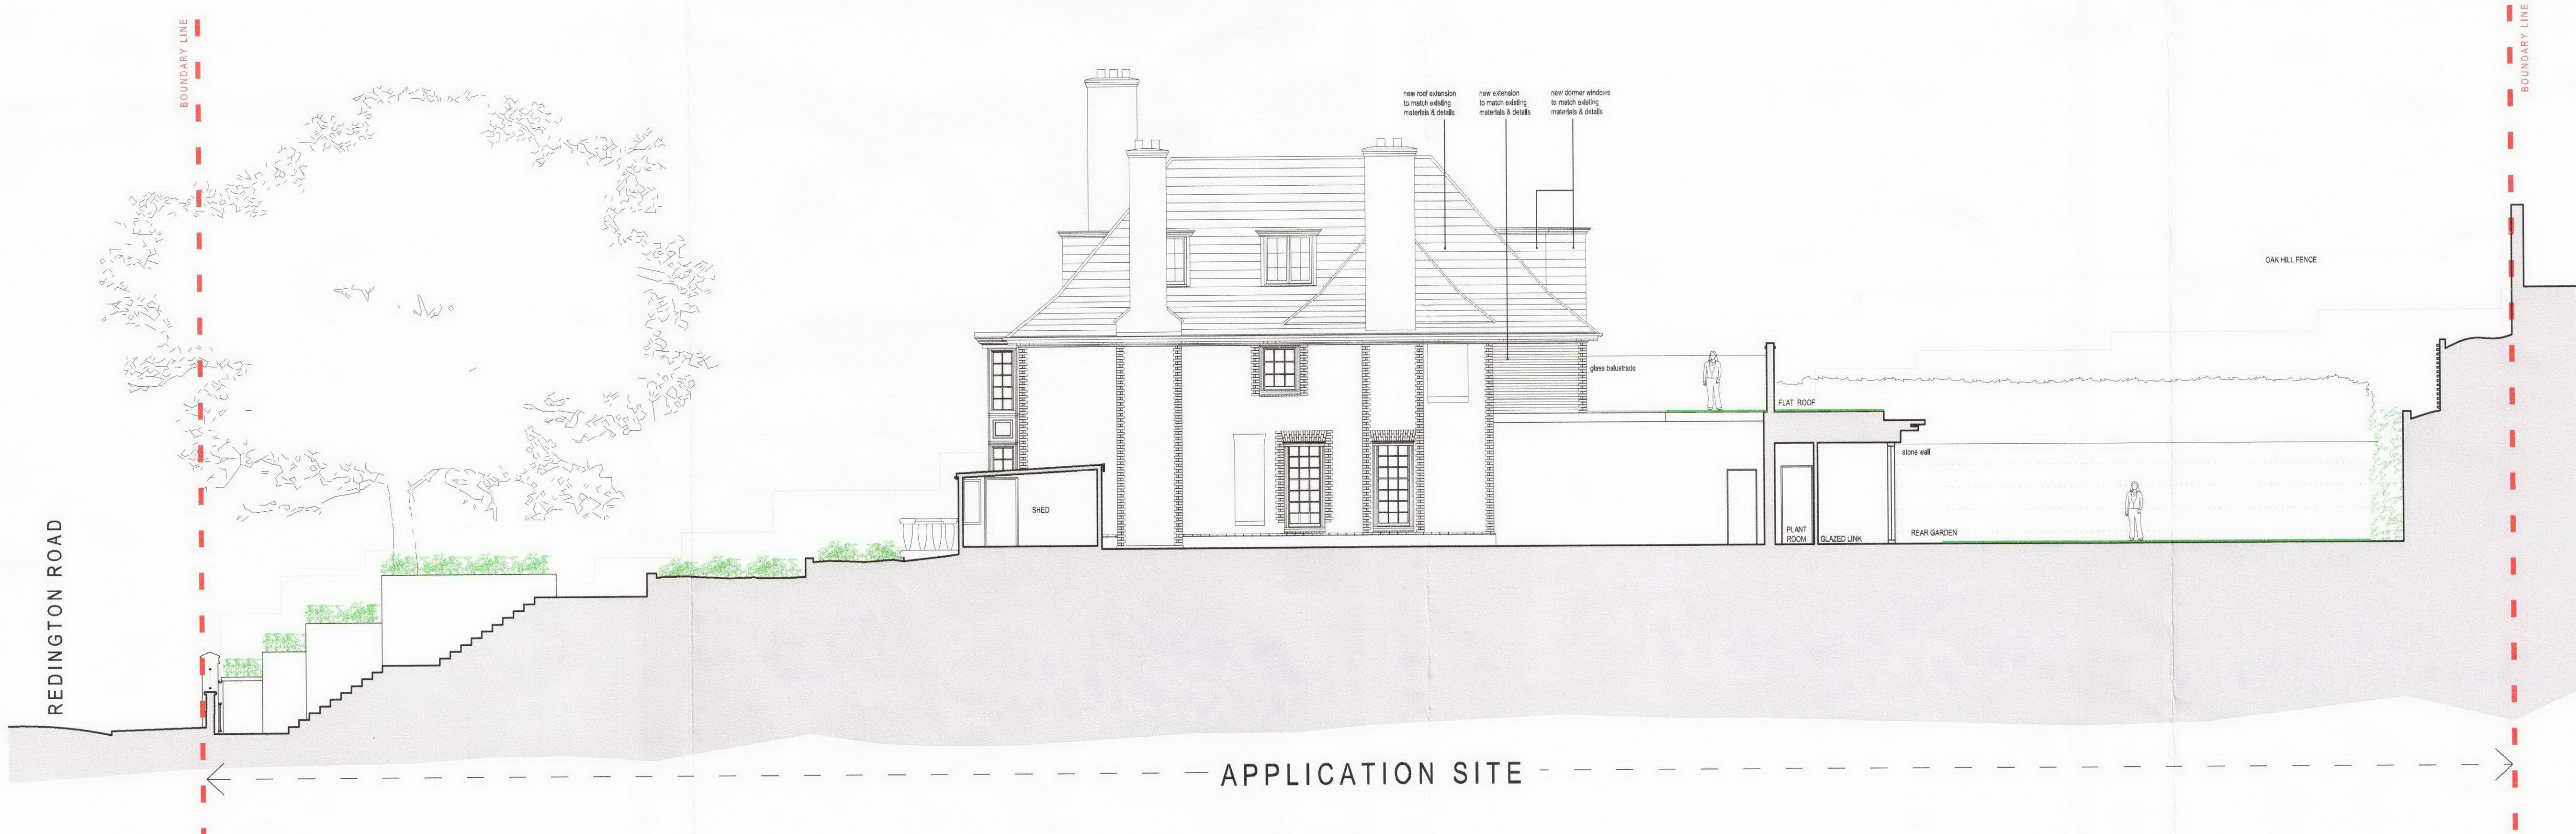

**SIDE ELEVATION
NORTH WEST**



**SIDE ELEVATION
SOUTH EAST**

10m
0 1 2 3 4 5
scale

revisions
note

METROPOLITAN DEVELOPMENT CONSULTANCY
MDC
66 Bickenhall Mansions
Bickenhall Street
London W1U 6BX
t +44(0)207 486 6675
f +44(0)207 486 7206
e info@mcdclondon.com
w www.mcdclondon.com

project
22 Redington Road,
London,
NW3 7RG

client

PLANNING
drawing
**PROPOSED
SIDE ELEVATIONS**

drawn checked date
SM JE 04/01/2012
scale: 1:100 @ paper size
drawing no. A1
6788 / 2012

PROPOSED