


No. 20

BOUNDARY LINE

REDINGTON ROAD

OAK HILL WAY

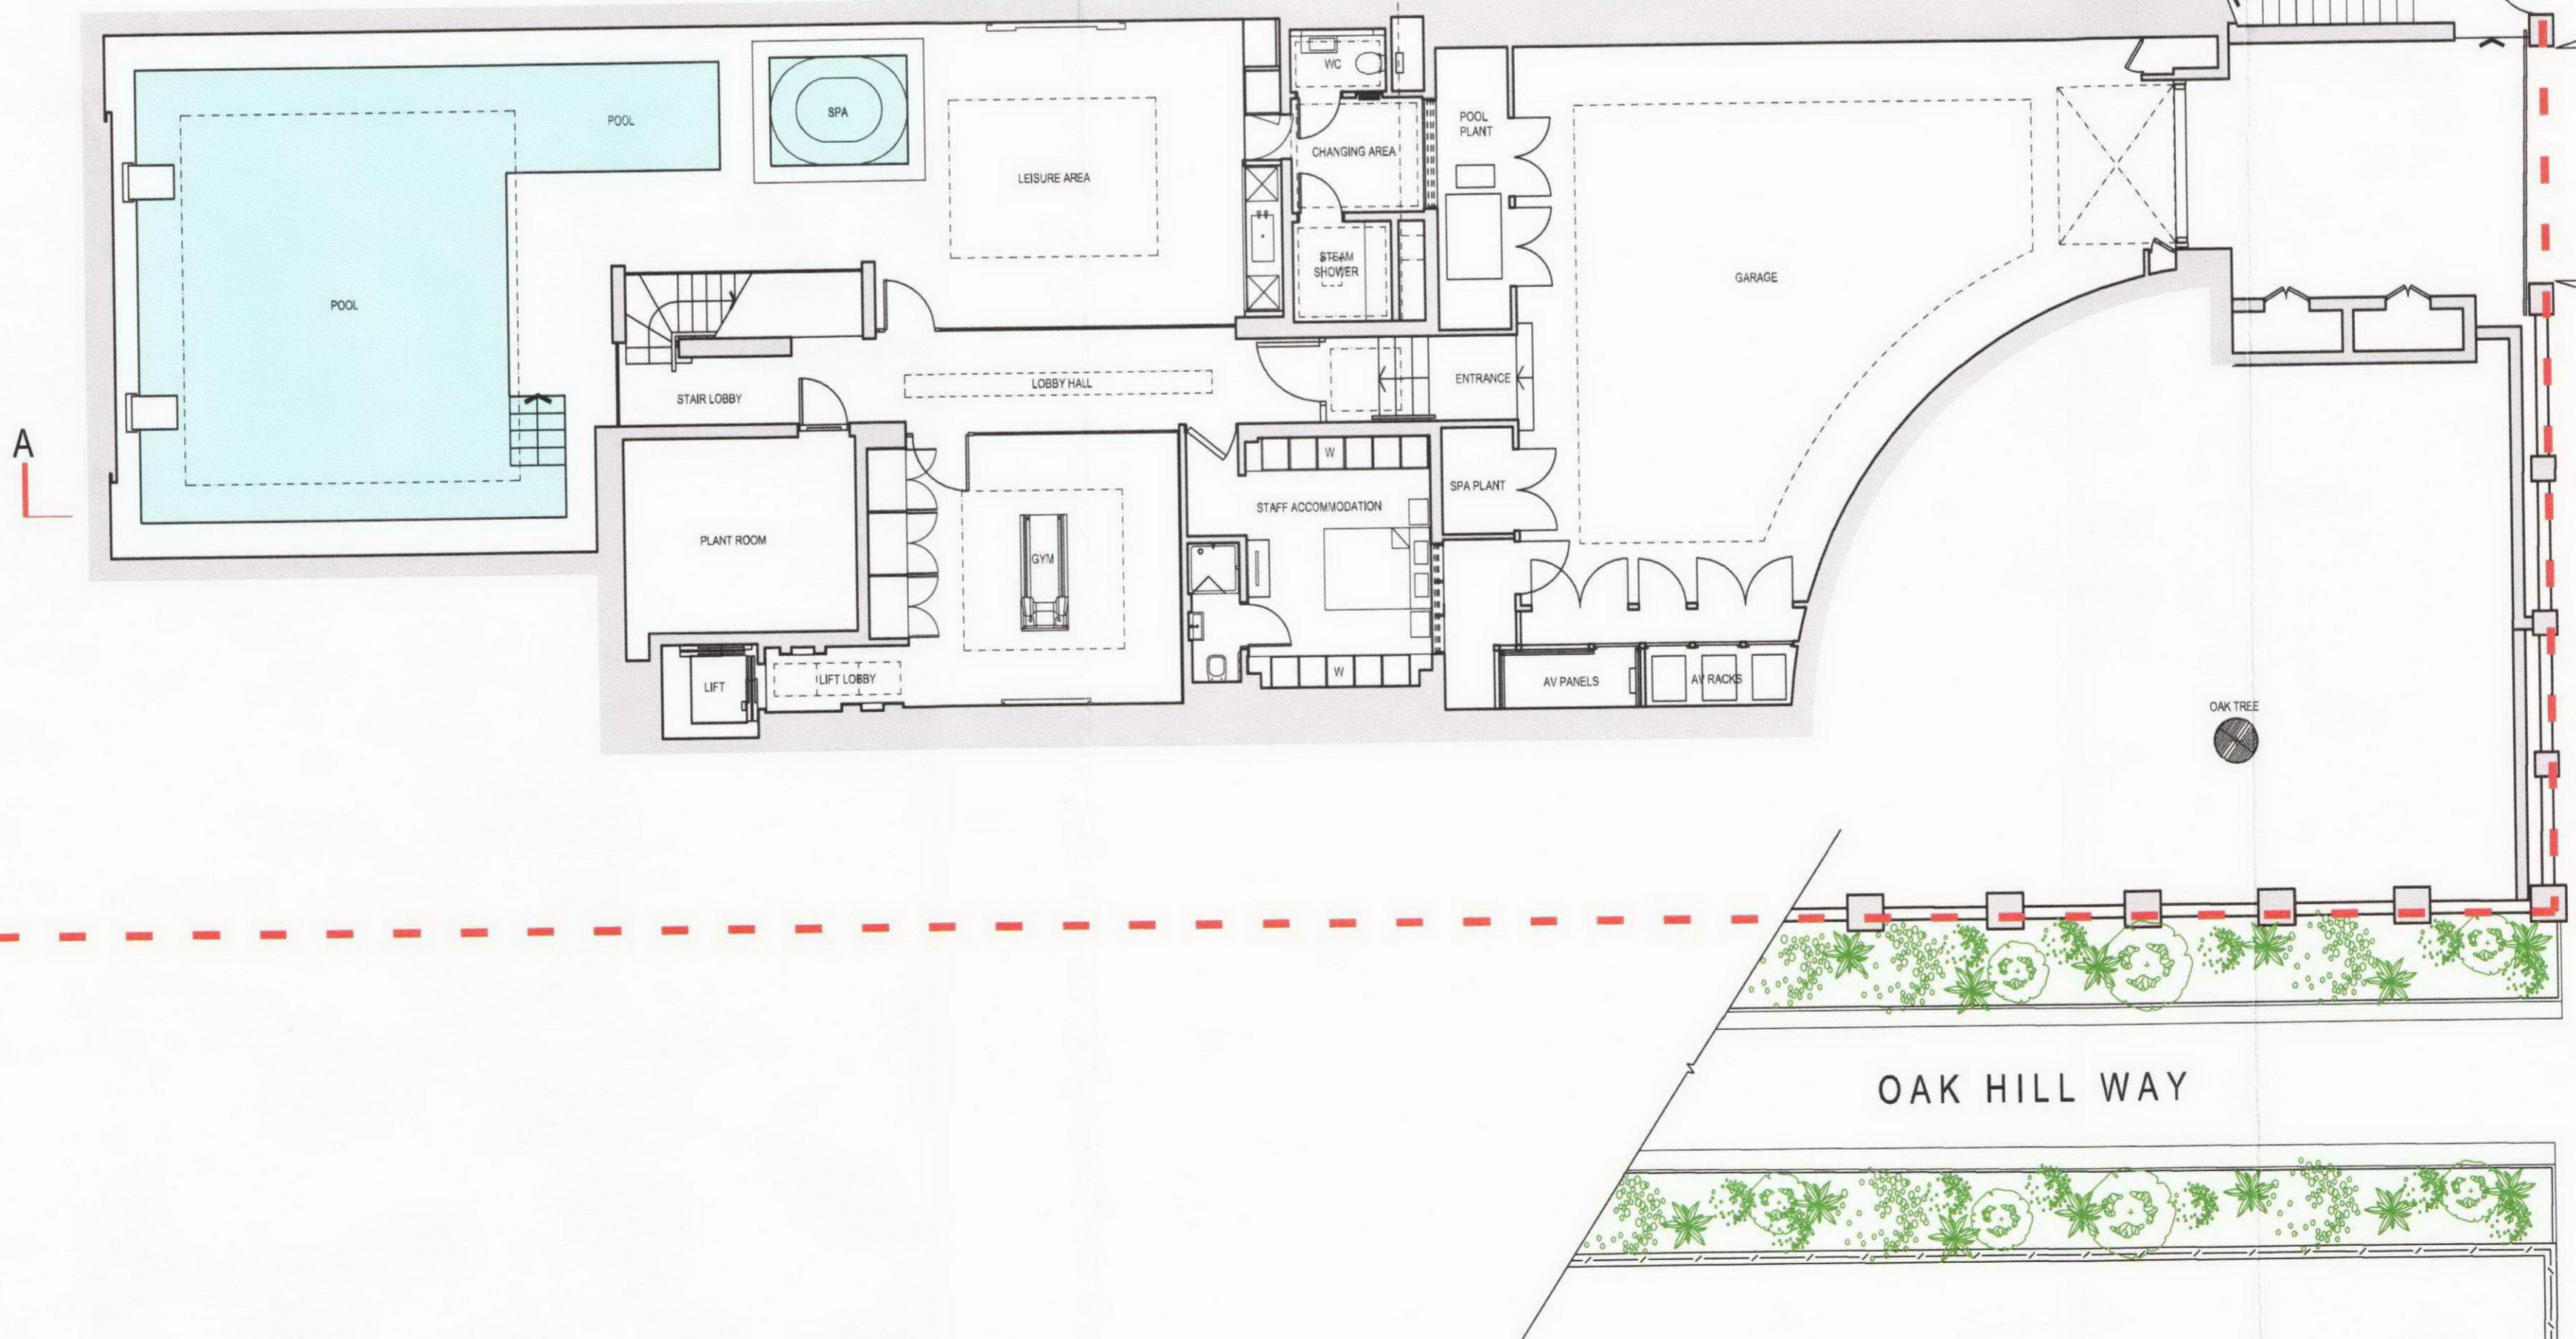

BASEMENT

NO CHANGES PROPOSED

EXISTING

10m
0 1 2 3 4 5
scale



revisions
note

METROPOLITAN DEVELOPMENT CONSULTANCY
MDC
 56 Bickenhall Mansions
 Bickenhall Street
 London W1U 6DX
 t +44(0)207 486 6675
 f +44(0)207 486 7206
 e info@mdclondon.com
 w www.mdclondon.com

project
 22 Redington Road,
 London,
 NW3 7RG

client

PLANNING

drawing
EXISTING
 BASEMENT FLOOR

drawn	checked	date
SM	JE	04/01/2012
scale		paper size
1:100		A1
drawing no		

6788 / 1000