



SECTION - A -

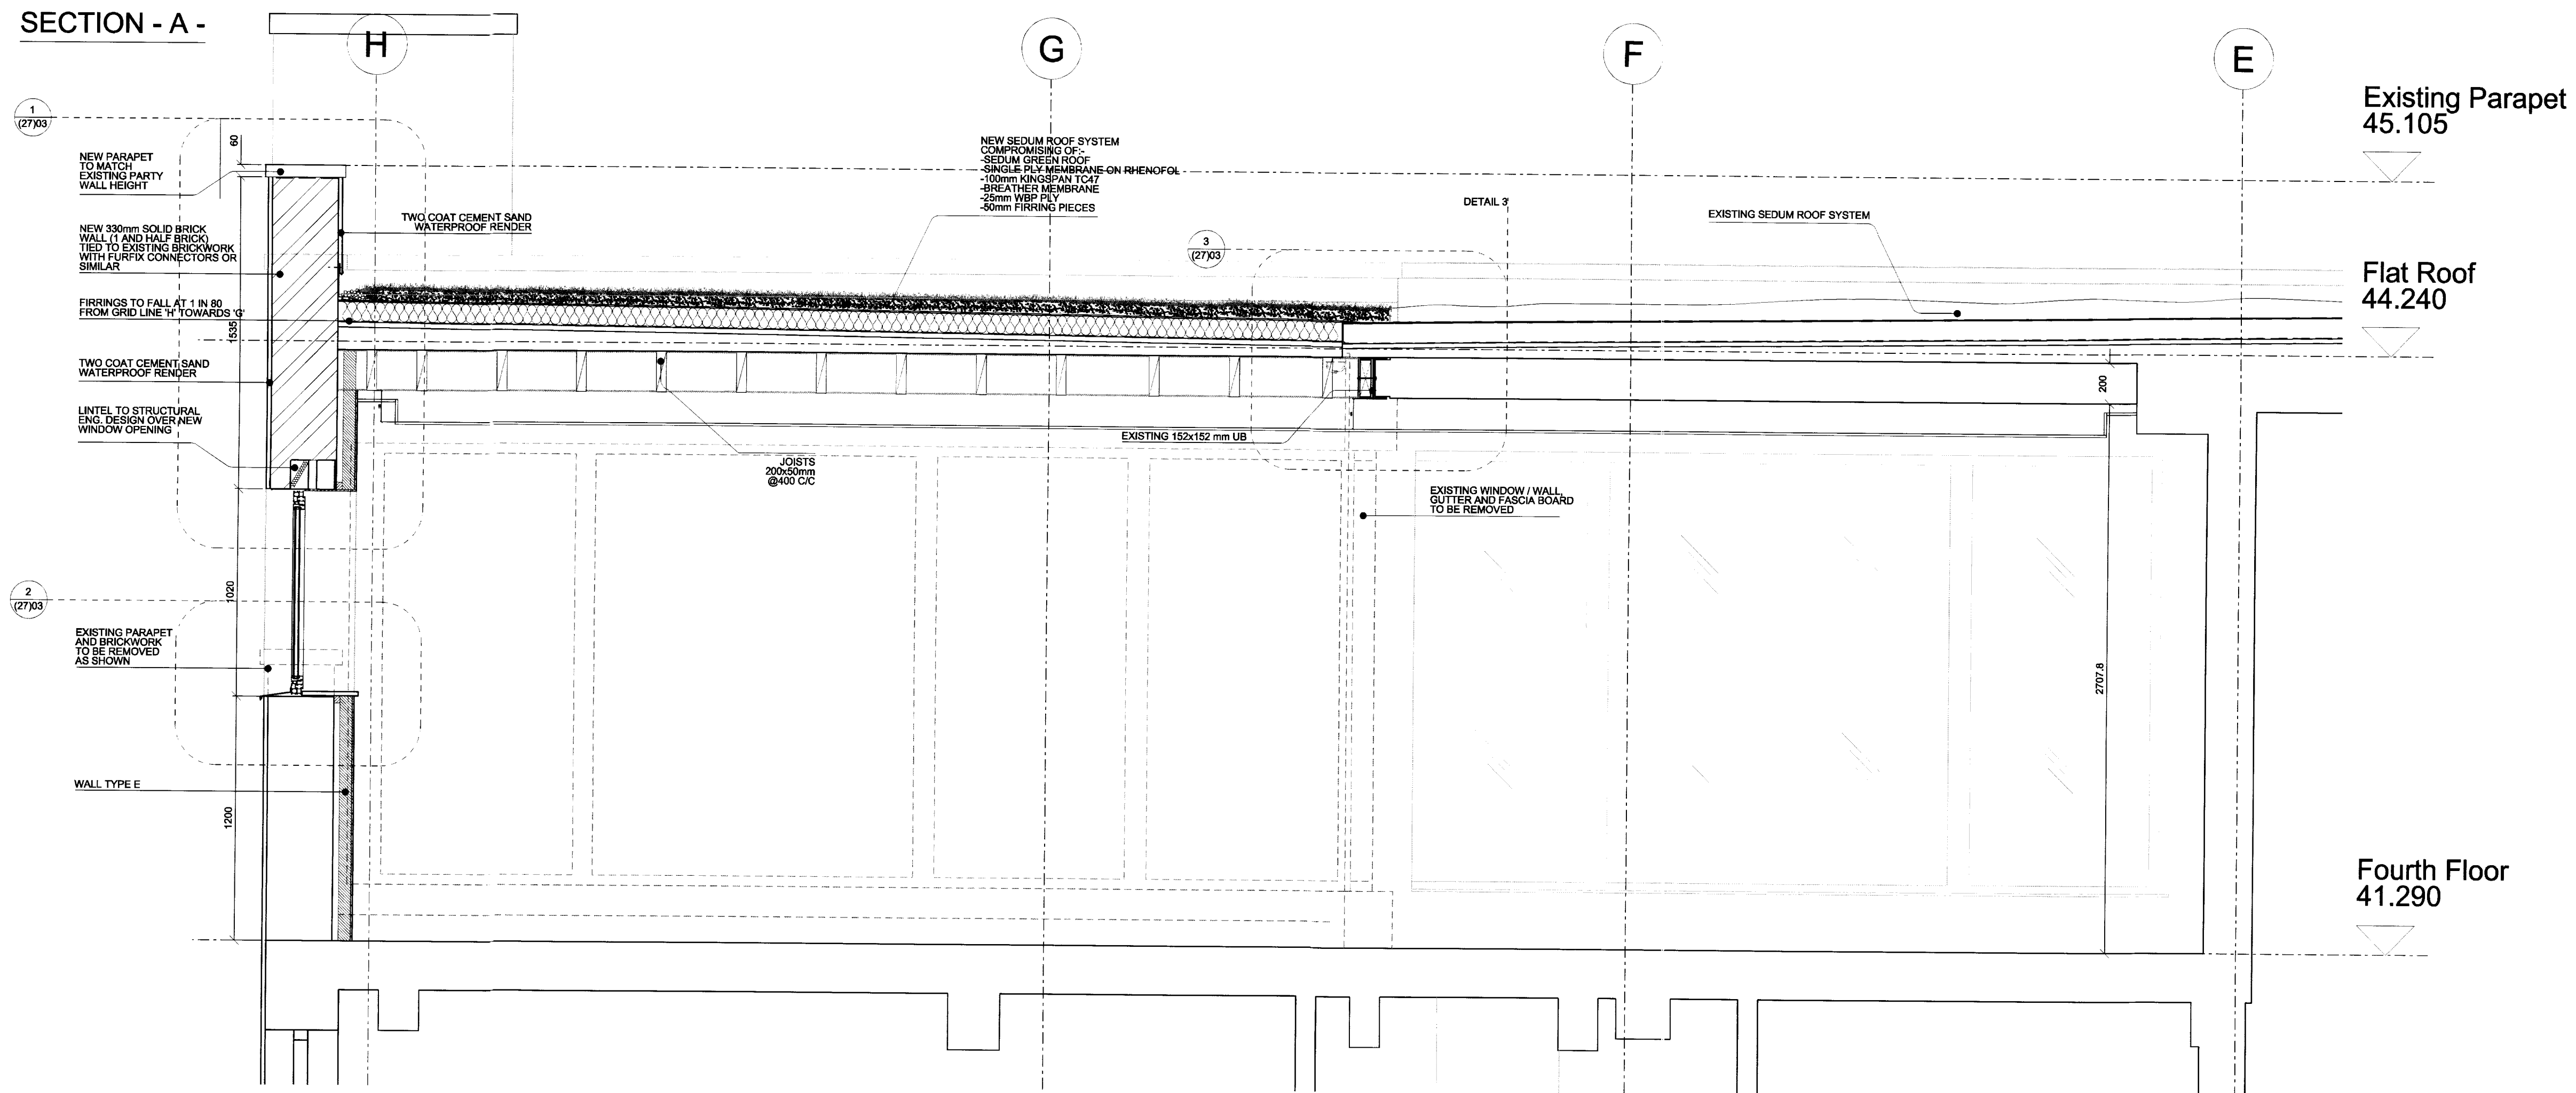

- North
- All dimensions to be checked on site
 - Drawings based on Survey done by Others
 - Do not scale off this drawing
 - All dimensions are shown in mm unless otherwise stated
 - Refer to drawing issue sheet for purpose of issue
 - If in doubt ask
 - © Llewelyn Davies Yeang
- Notes

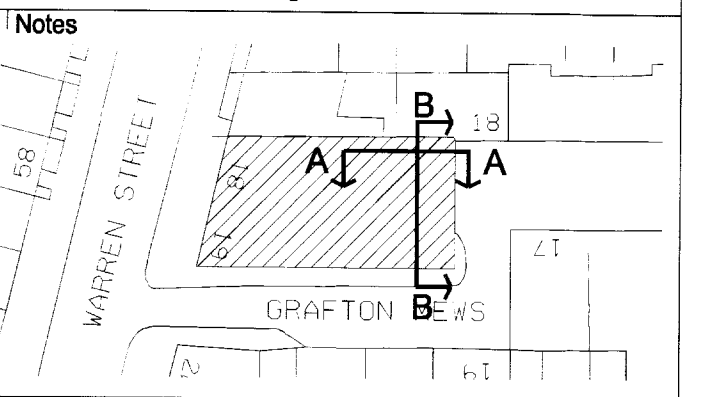

Key Plan

C2 GENERAL AMENDMENTS	05-12-11	VF
C1 CONSTRUCTION	14-11-11	VF
Revision	Date	By

Structural Consultant	Services Consultant
-	-

Cost Consultant	Project Manager
-	-

Client
UCLH Charitable Trust

Project Title
Duchess House, 18-19 Warren Street
London, W1T 5LR

Drawing Title
Fourth Floor Penthouse Extension
Sections

Scale	Drawing Status
1:20@A1	DESIGN INTENT

Project number	Drawing number	Revision
104230	(27) 01	C2

Architects
Brook House
Torrington Place
London
WC1E 7HN
T: 020 7637 0181
F: 020 7637 8740
www.ldavies.com

**llewelyn
d Davies yeang**
deep green
signature
innovation