



SECTION - B -

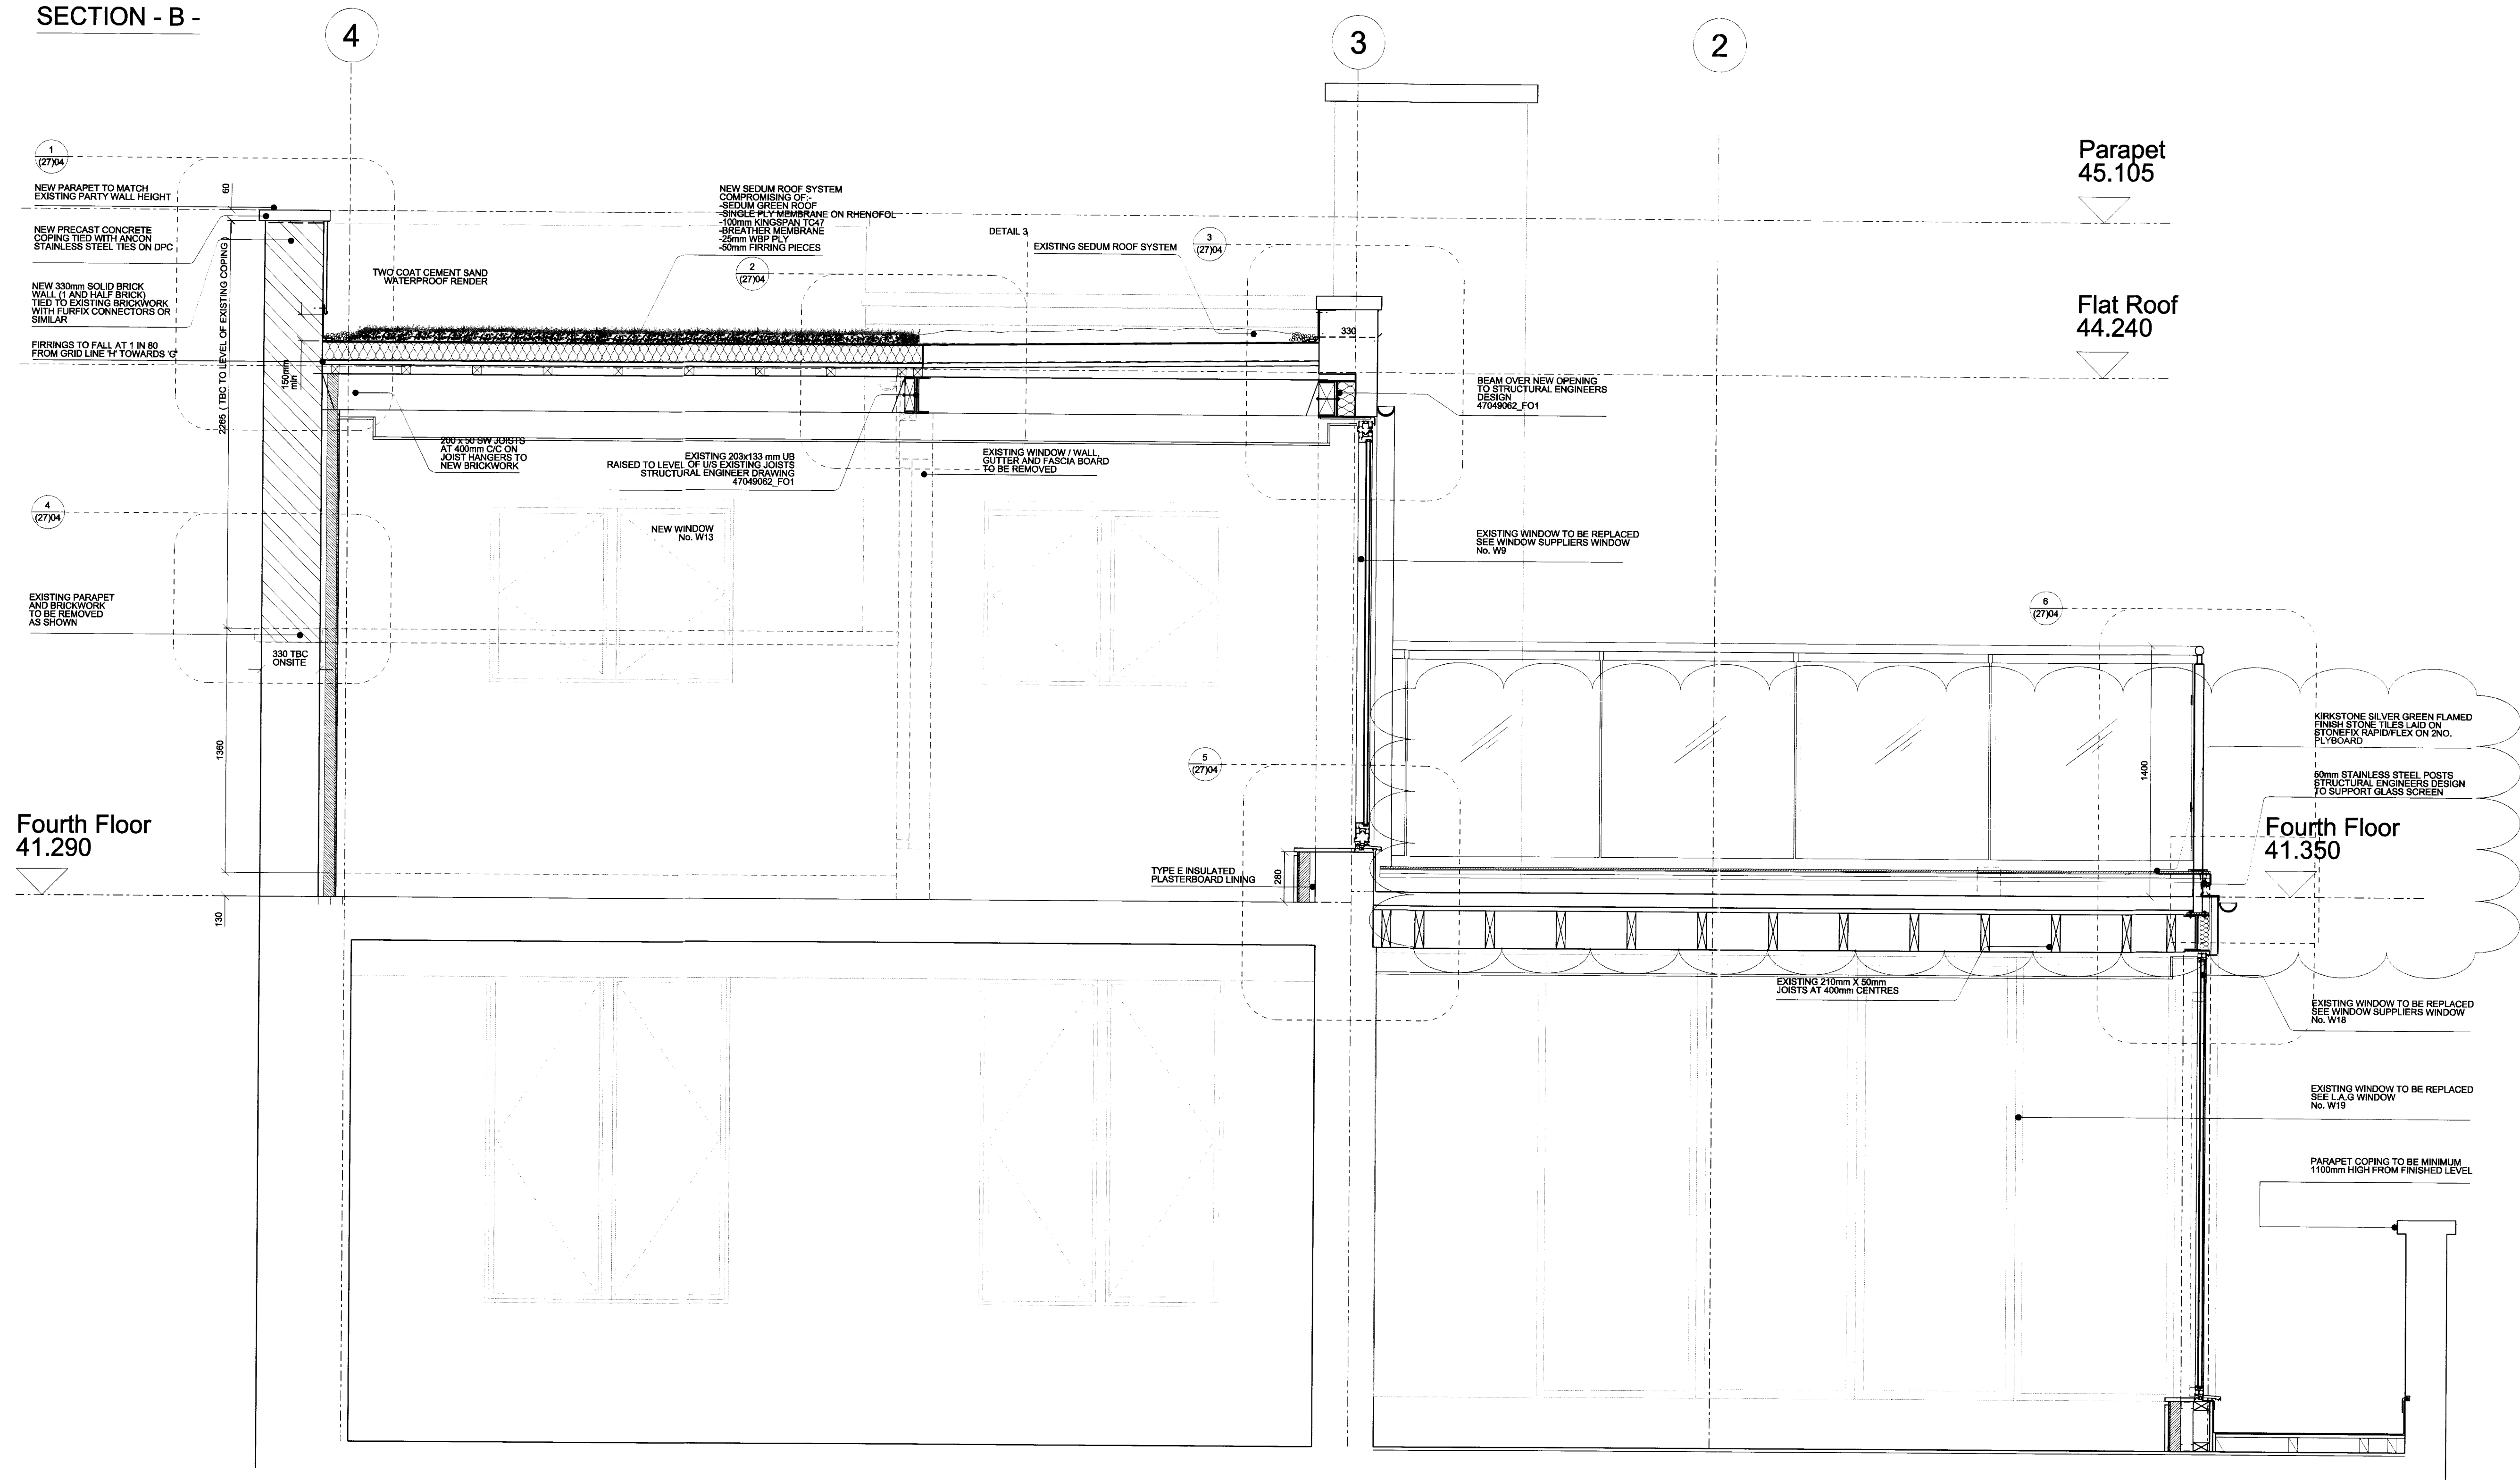

- North
- All dimensions to be checked on site
 - Drawings based on Survey done by Others
 - Do not scale off this drawing
 - All dimensions are shown in mm unless otherwise stated
 - Refer to drawing issue sheet for purpose of issue
 - If in doubt ask
 - © Llewelyn Davies Yeang

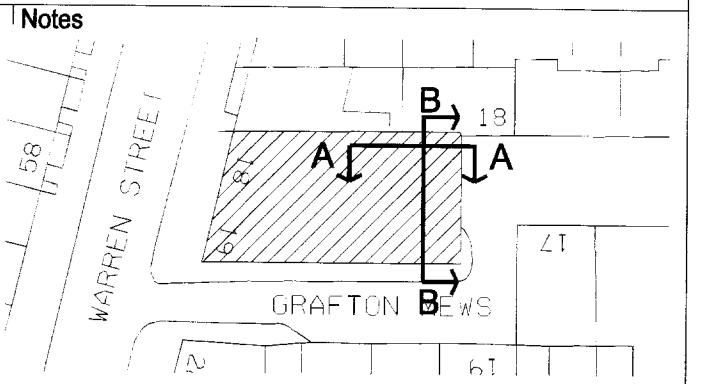

Key Plan

C5 AMENDED AS NOTED	14-03-12' VF
C4 GENERAL AMENDMENT	05-12-11' VF
C3 CONSTRUCTION	14-11-11' VF
C2 CONSTRUCTION	08-11-11' VF
C1 CONSTRUCTION	19-10-11' VF
P1 DRAWING IN PROGRESS	18-10-11' VF
Revision	Date By

Structural Consultant	Services Consultant
-	-
Cost Consultant	Project Manager
-	-

Client
UCLH Charitable Trust

Project Title
Duchess House, 18-19 Warren Street
London, W1T 5LR

Drawing Title
Fourth Floor Penthouse Extension
Sections

Scale	Drawing Status
1:20@A1	DESIGN INTENT
Project number	Drawing number
104230	(27) 02
Revision	C5

Architects
Brook House
Torrington Place
London
WC1E 7HN
T: 020 7637 0181
F: 020 7637 8740
www.ldavies.com

**llewelyn
davies yeang**
deep green
signature
innovation