



NOTE:
-All dimensions are approximate and no allowances made for wall finishes etc.
-The areas given are an approximate guide to the net internal areas of the Schemes (taken to the inside face of external walls).
-Any decisions made on the basis of these predicted areas, whether as to project viability, preletting, sales documents, leased agreements or the like, should include due allowance for the services development and building processes.

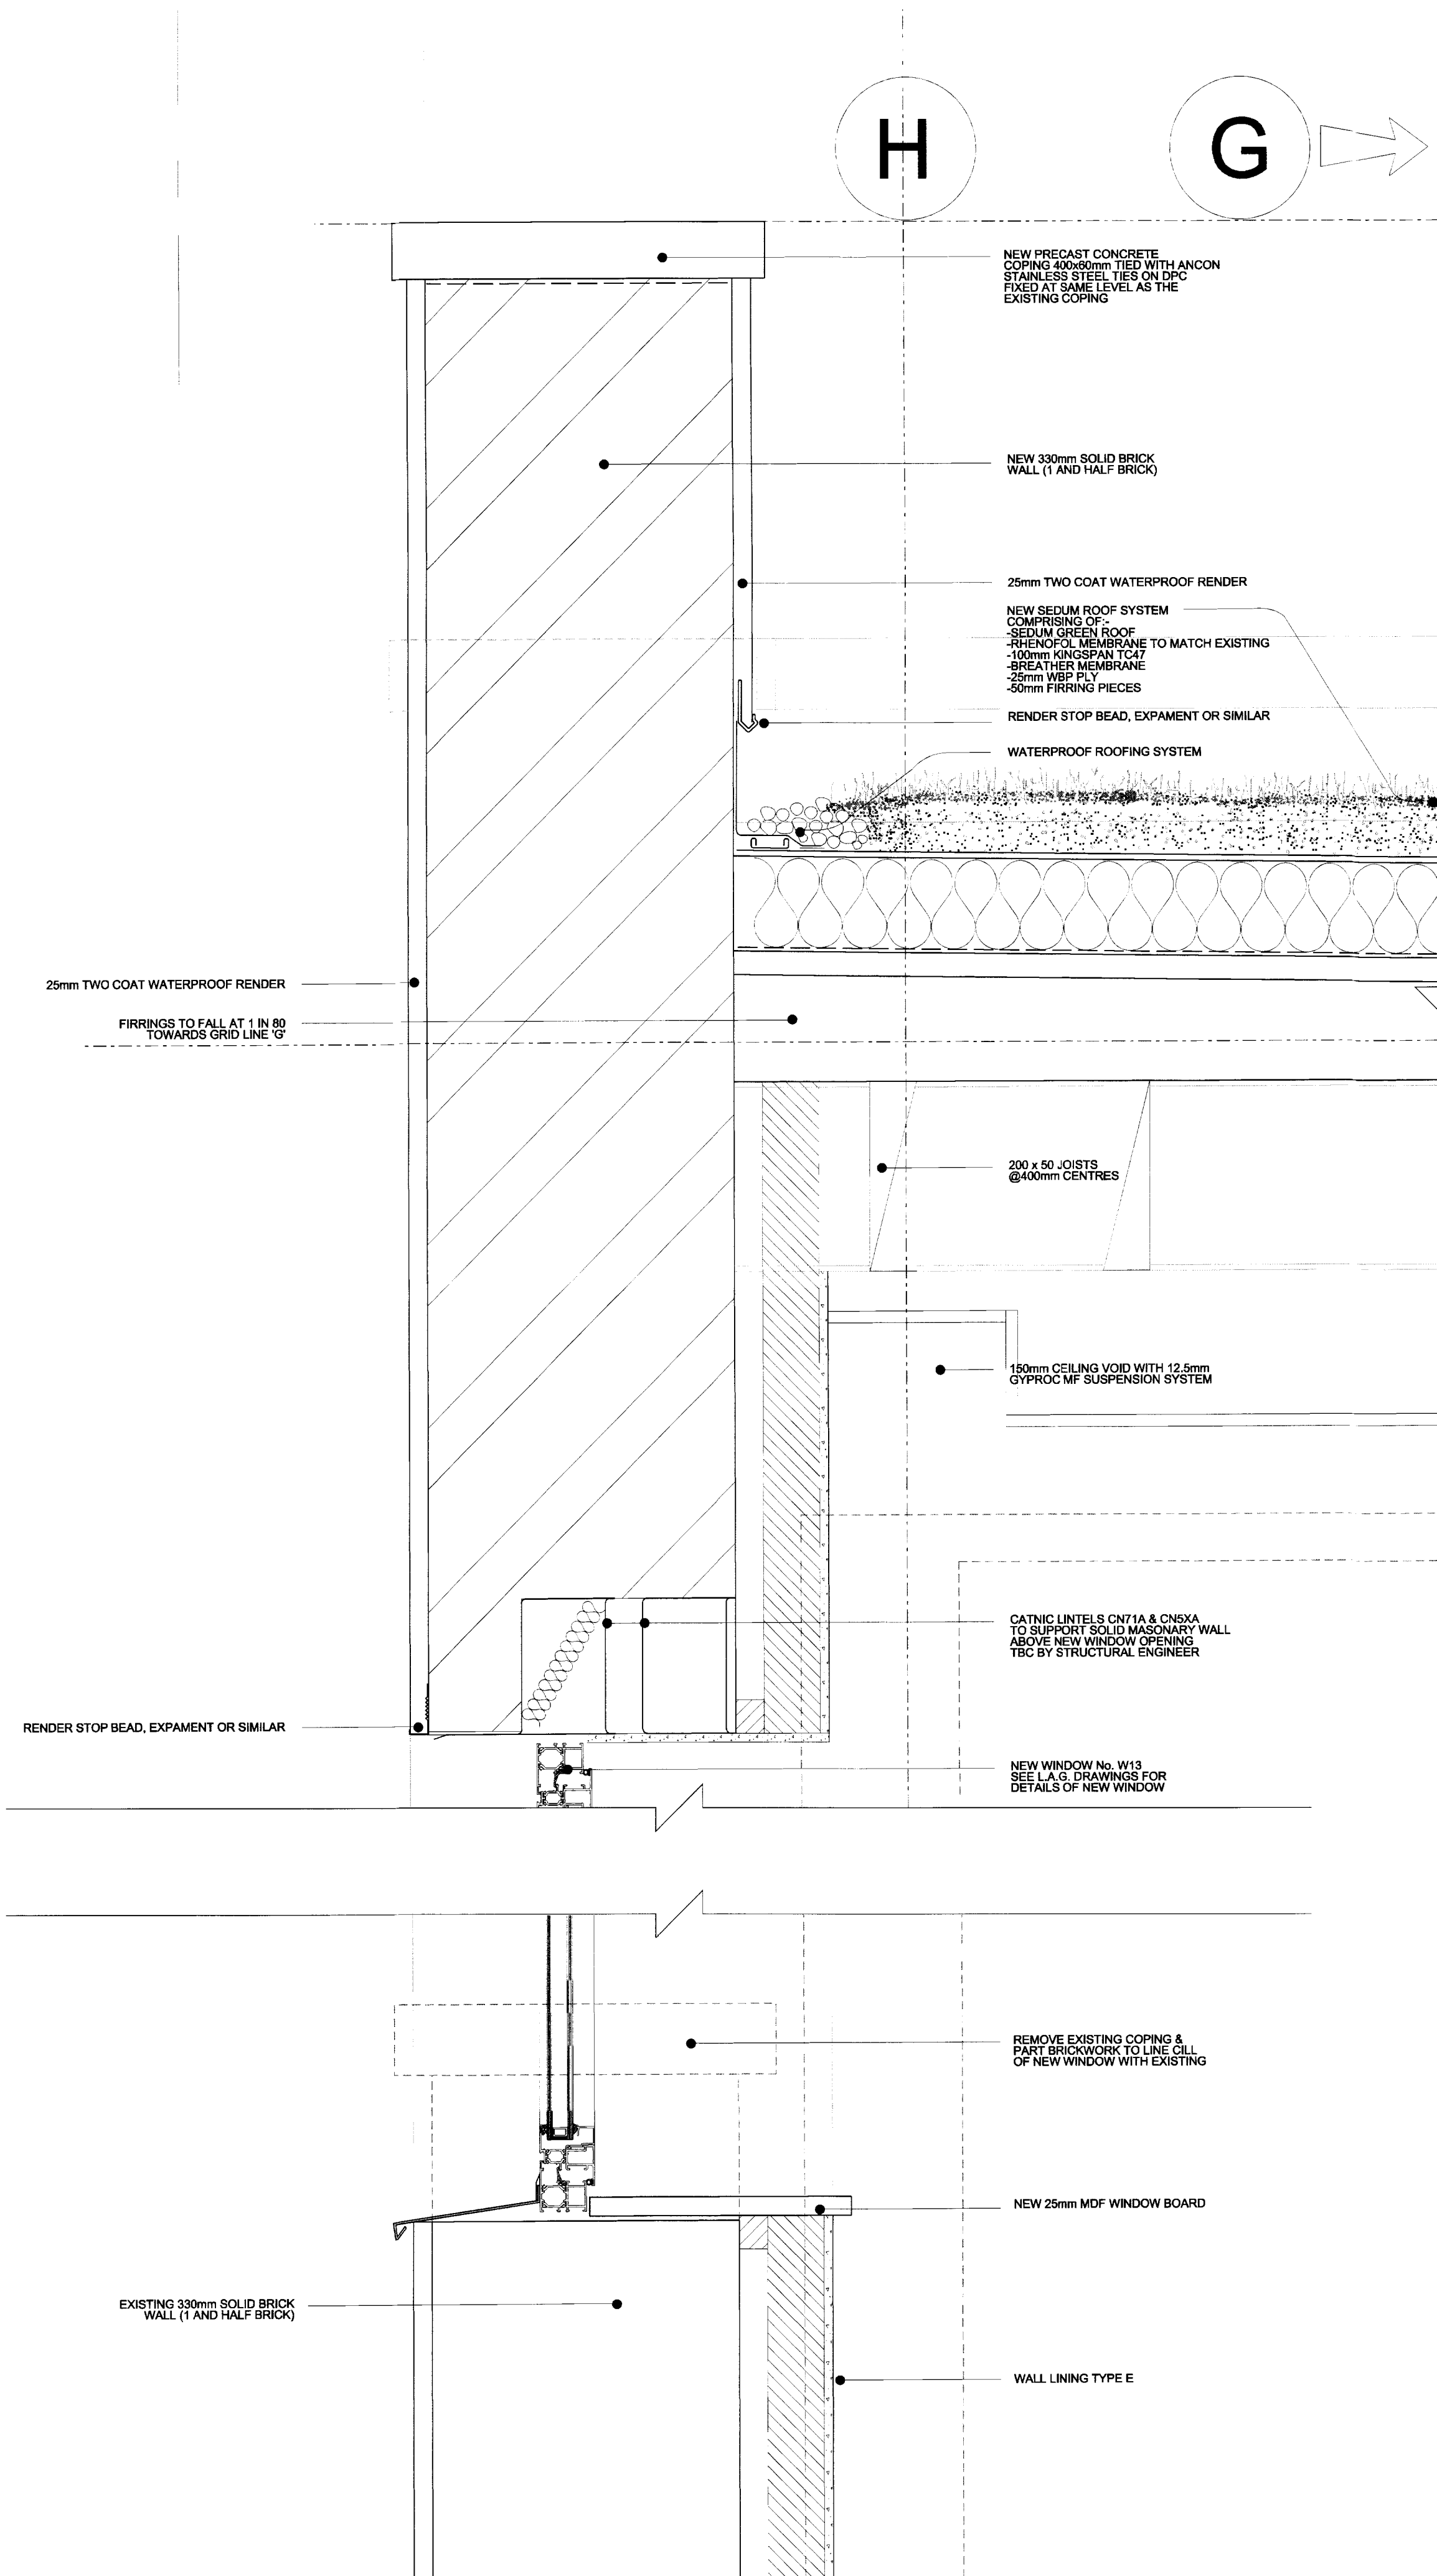

2

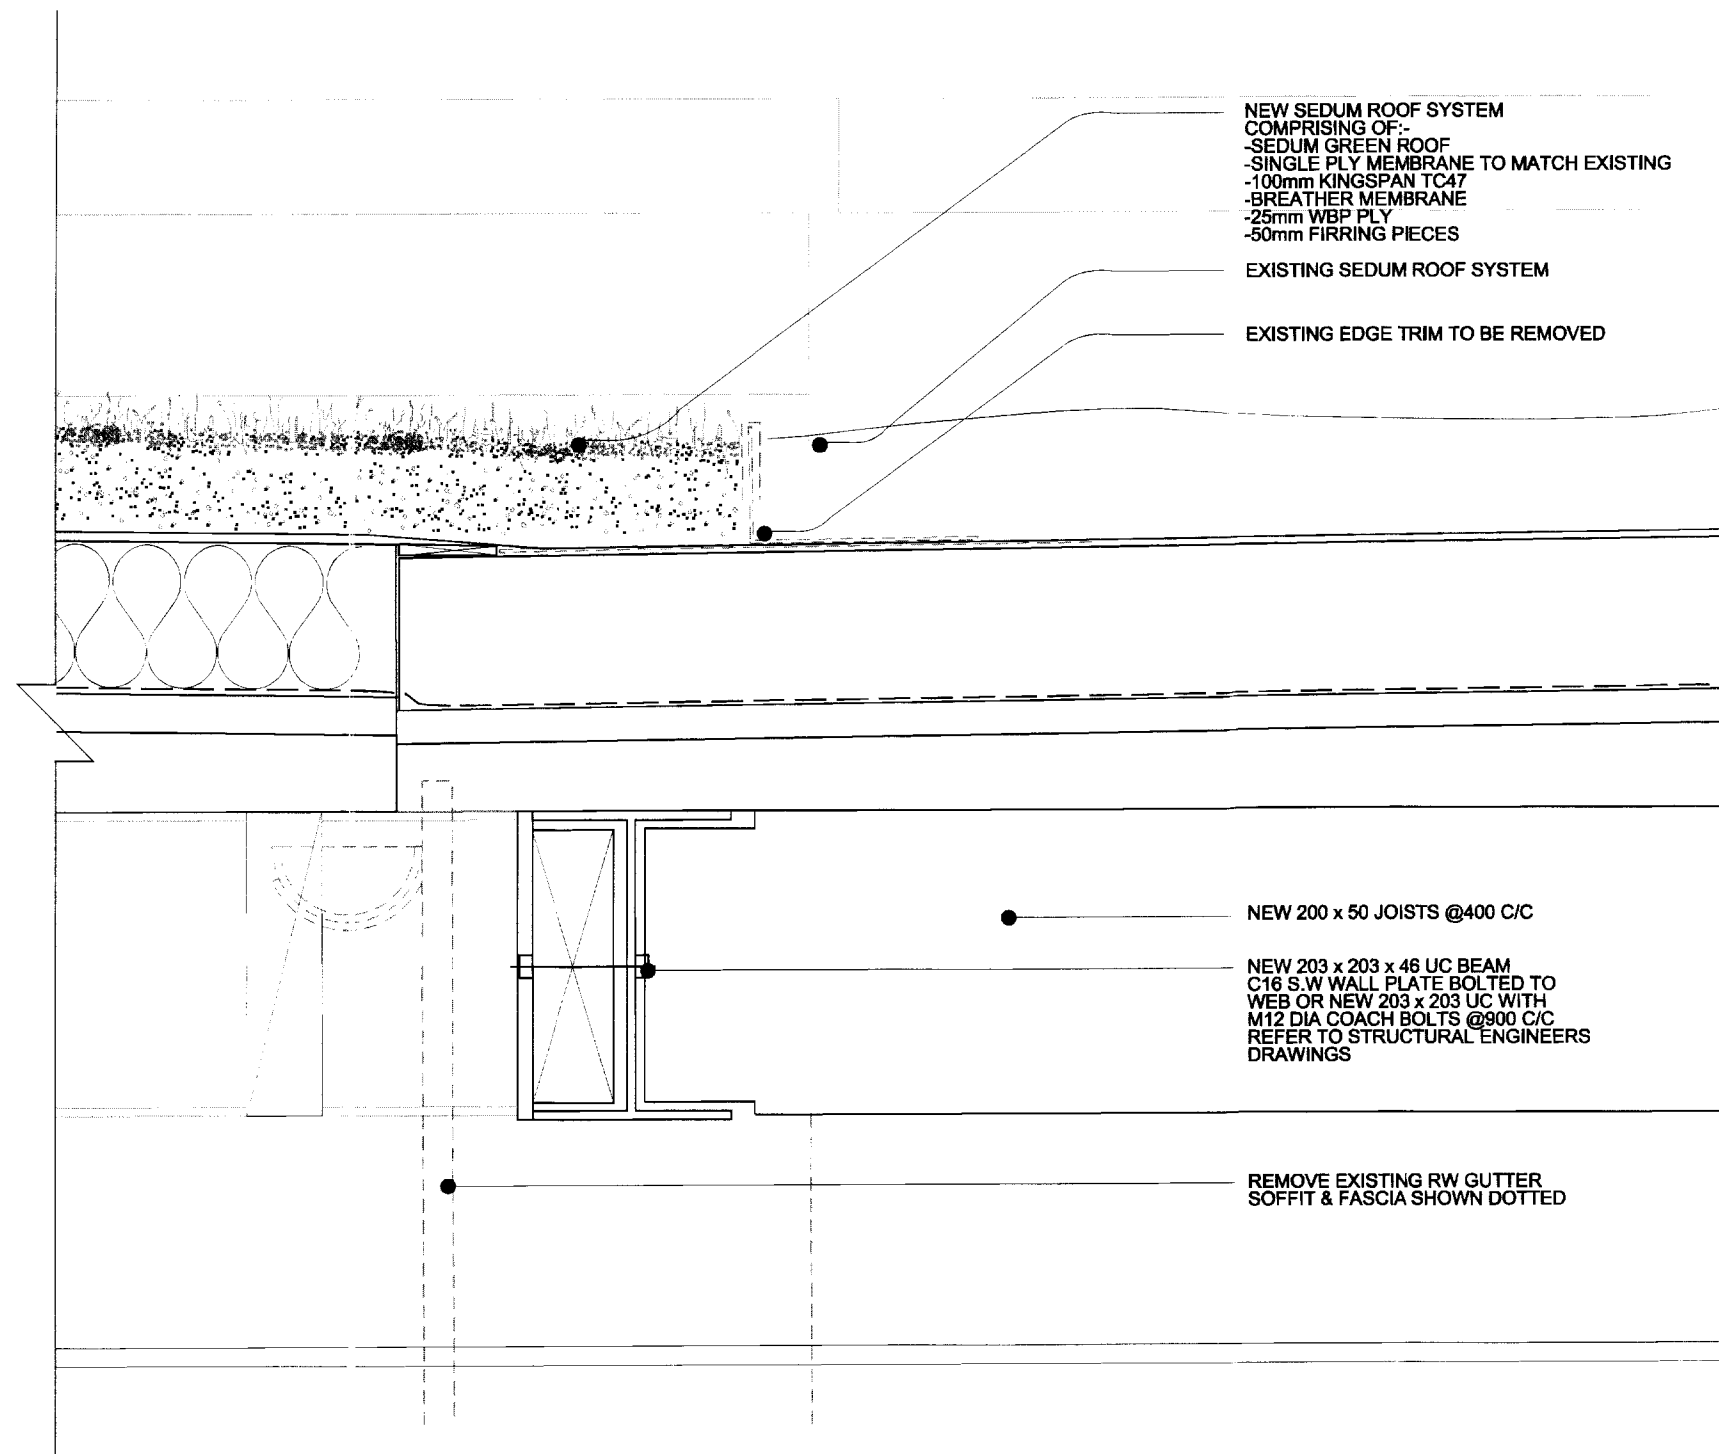

3

North



- All dimensions to be checked on site
- Drawings based on Survey done by Others
- Do not scale off this drawing
- All dimensions are shown in mm unless otherwise stated
- Refer to drawing issue sheet for purpose of issue
- If in doubt ask
- © Llewelyn Davies Yeang

Notes

Key Plan

C2 GENERAL AMENDMENTS	05-12-11	VF
C1 CONSTRUCTION	11-11-11	VF
Revision	Date	By

Structural Consultant	Services Consultant
-	-
Cost Consultant	Project Manager
-	-

Client
UCLH Charitable Trust
Project Title
Duchess House, 18-19 Warren Street London, W1T 5LR
Drawing Title
L4 Section Details

Scale 1:5@A1 1:10@A3	Drawing Status DESIGN INTENT	
Project number	Drawing number	Revision
104230	(27) 03	C2

Architects
Brook House Torrington Place London WC1E 7HN T: 020 7637 0181 F: 020 7637 8740 www.ldavies.com
llewelyn davies yeang deep green signature innovation