


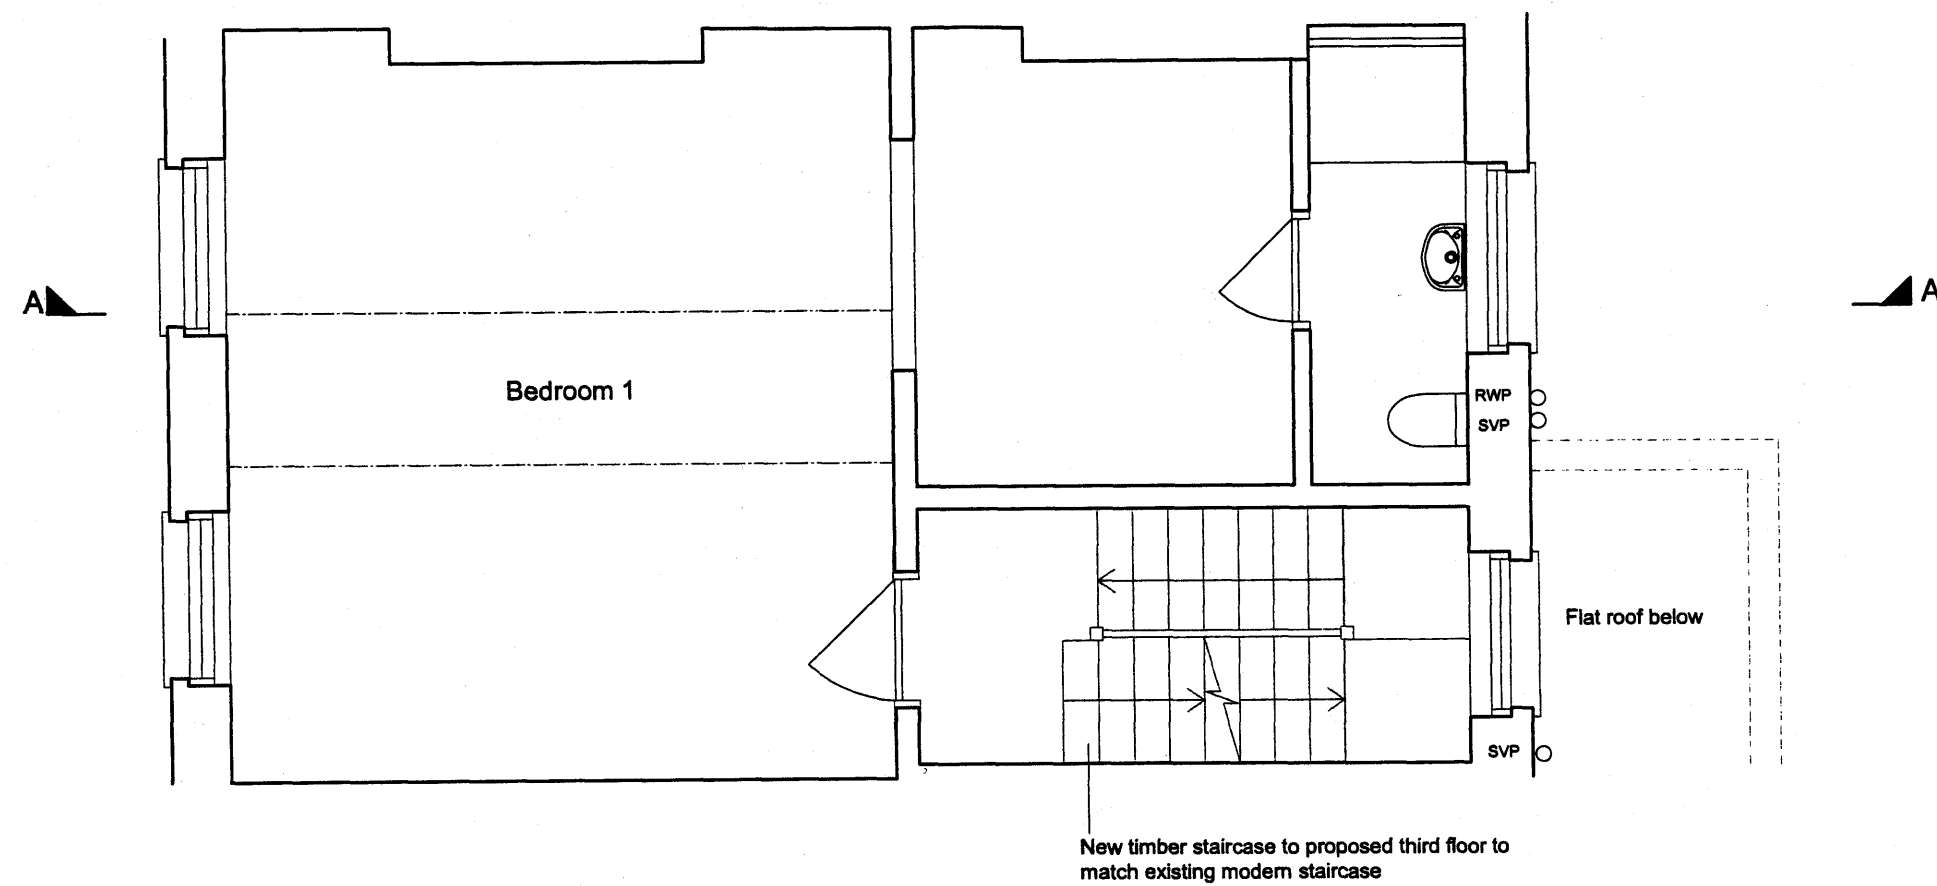

PLANNING

General Notes: <
