

All dimensions to be verified on site by the contractor and
 all discrepancies or omissions must be reported to the
 architect immediately.
 This drawing is the property of Lee/ Fitzgerald Architects.
 Copyright reserved.
 DO NOT SCALE.

Notes

Rev.	Date	Amendment

Client

REALLY USEFUL GROUP

Project
CAMBRIDGE THEATRE

Dress Circle & Upper Circle plan


Drawn by mf	Checked by LG	Scale 1:100	Date Feb.'12
Drawing number 134/GA/03			Revision -

Status


FOR INFORMATION

LEE/FITZGERALD
ARCHITECTS

Lee/Fitzgerald Architects
199 Southwark Bridge Road, London SE1 0ED
tel: 020 7089 6440
fax: 020 7403 4421
email: lfa@leefitzgerald.co.uk
web: www.leefitzgerald.co.uk

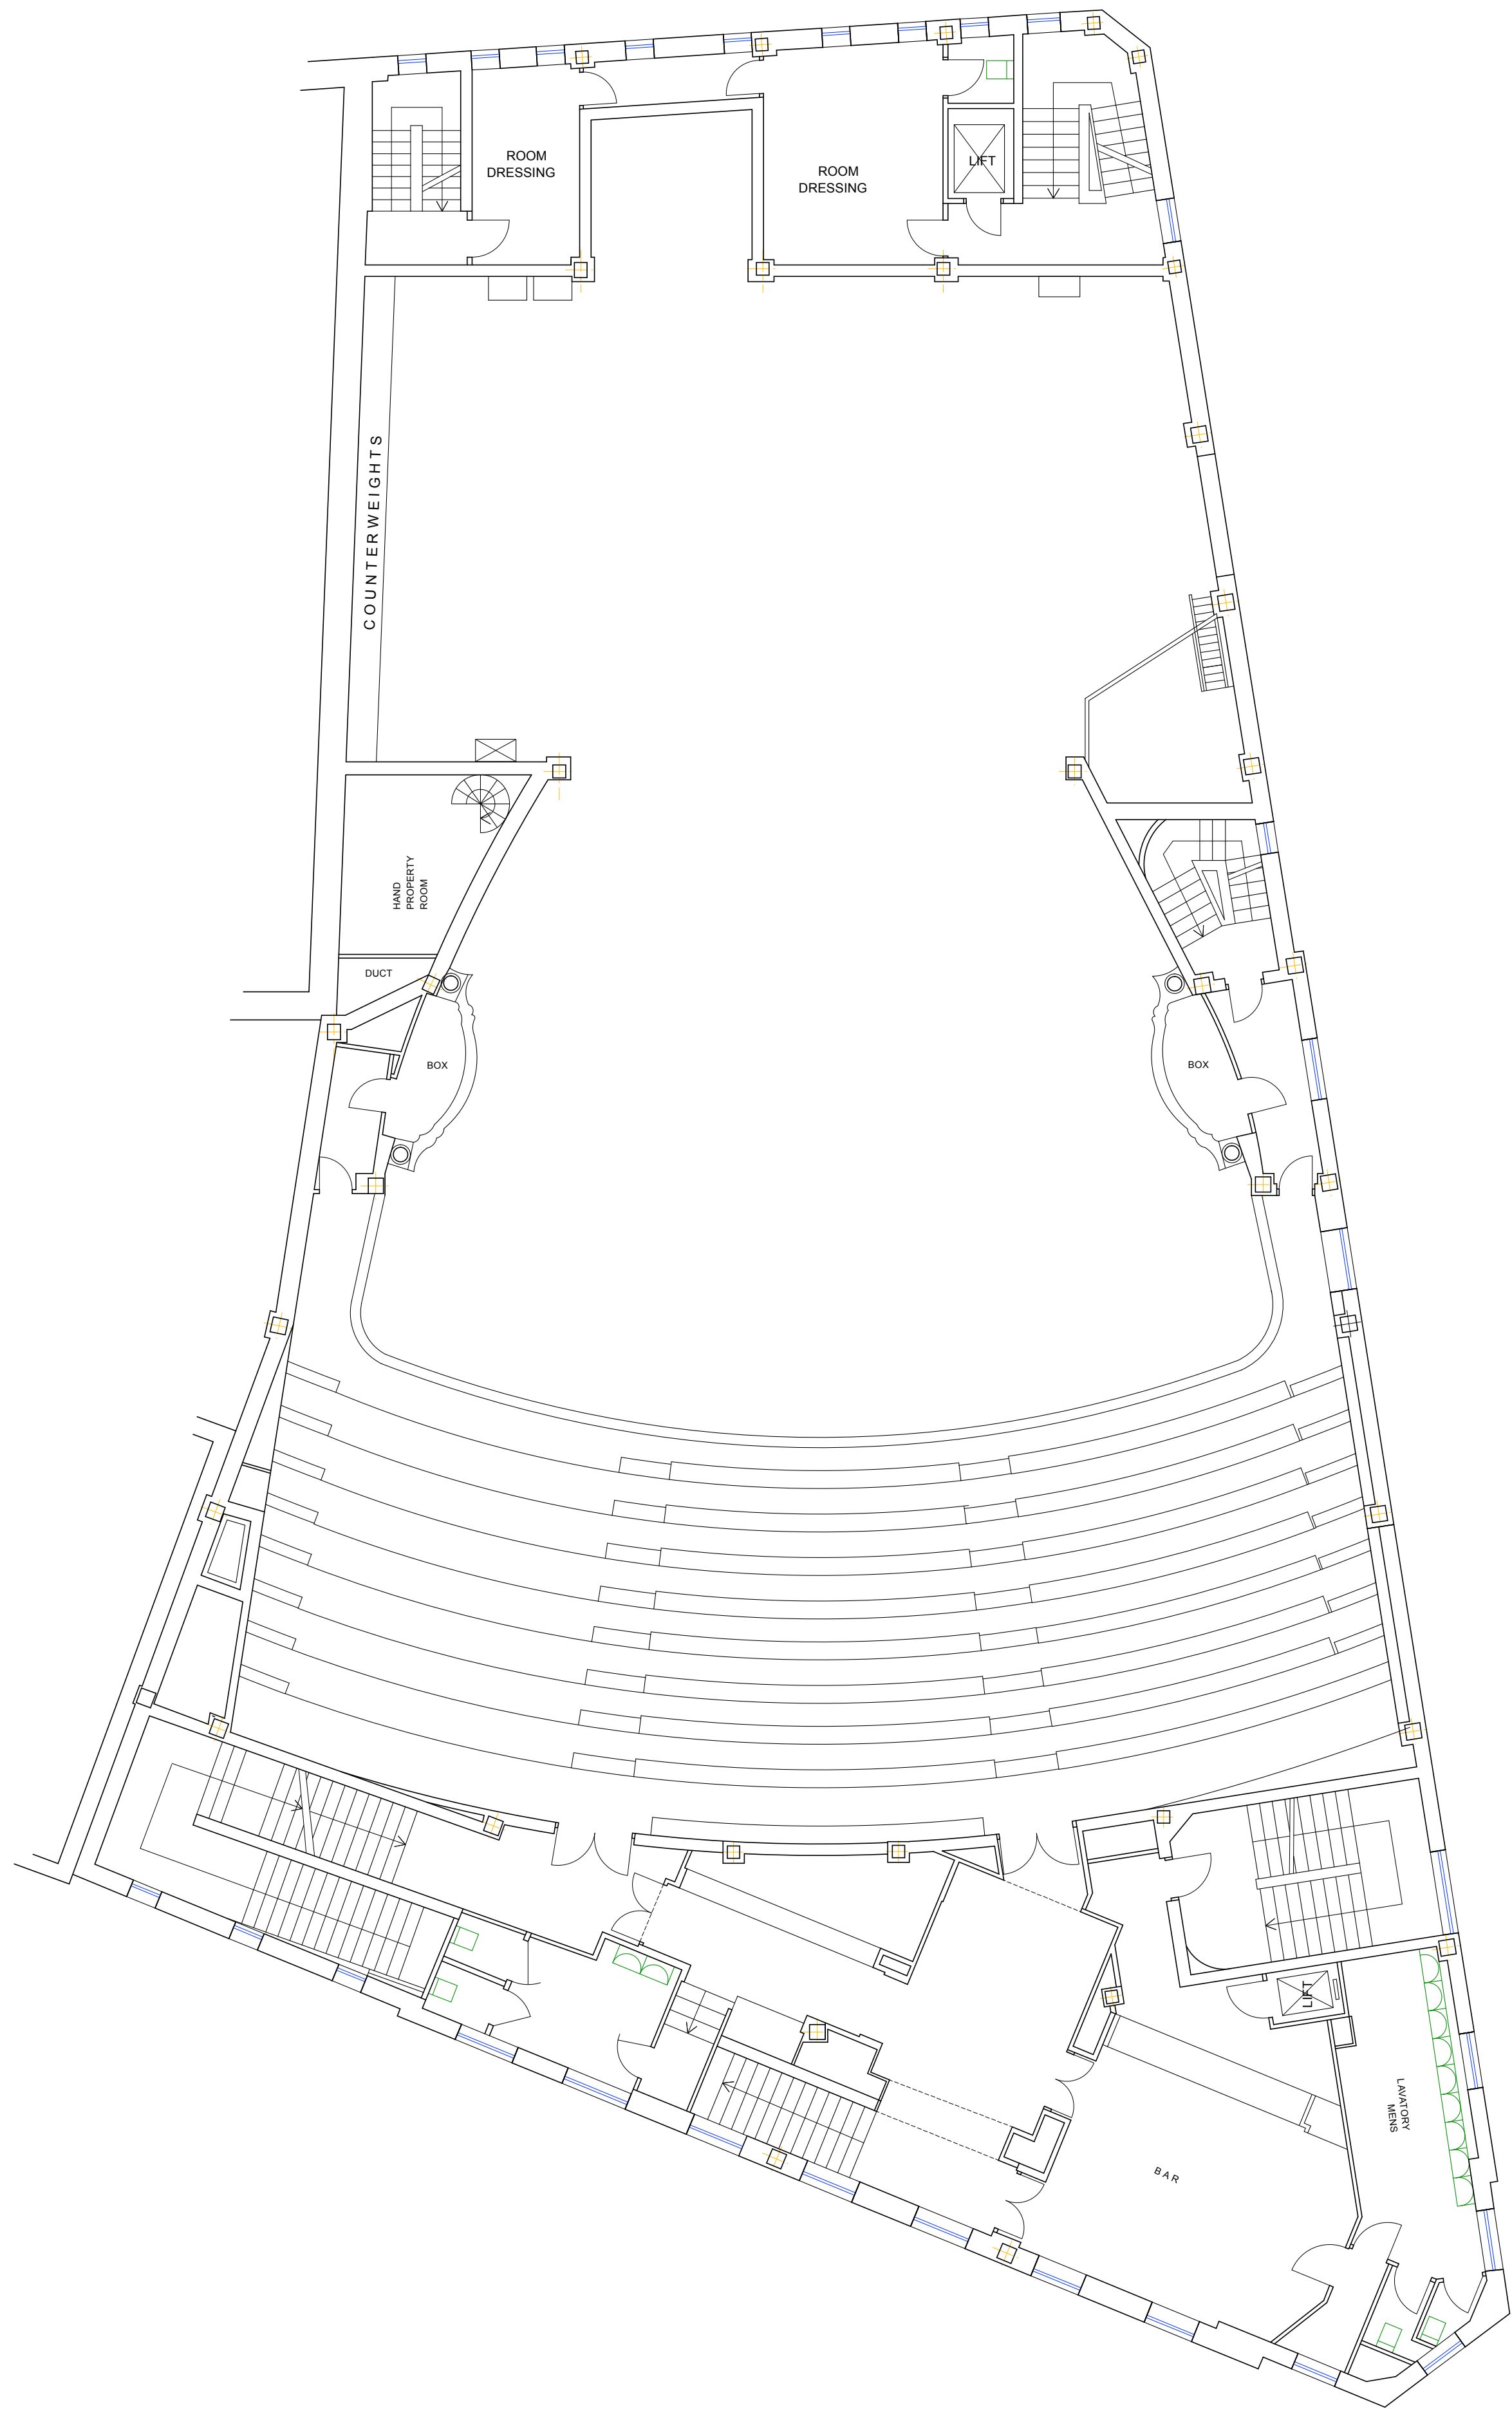

Dress Circle

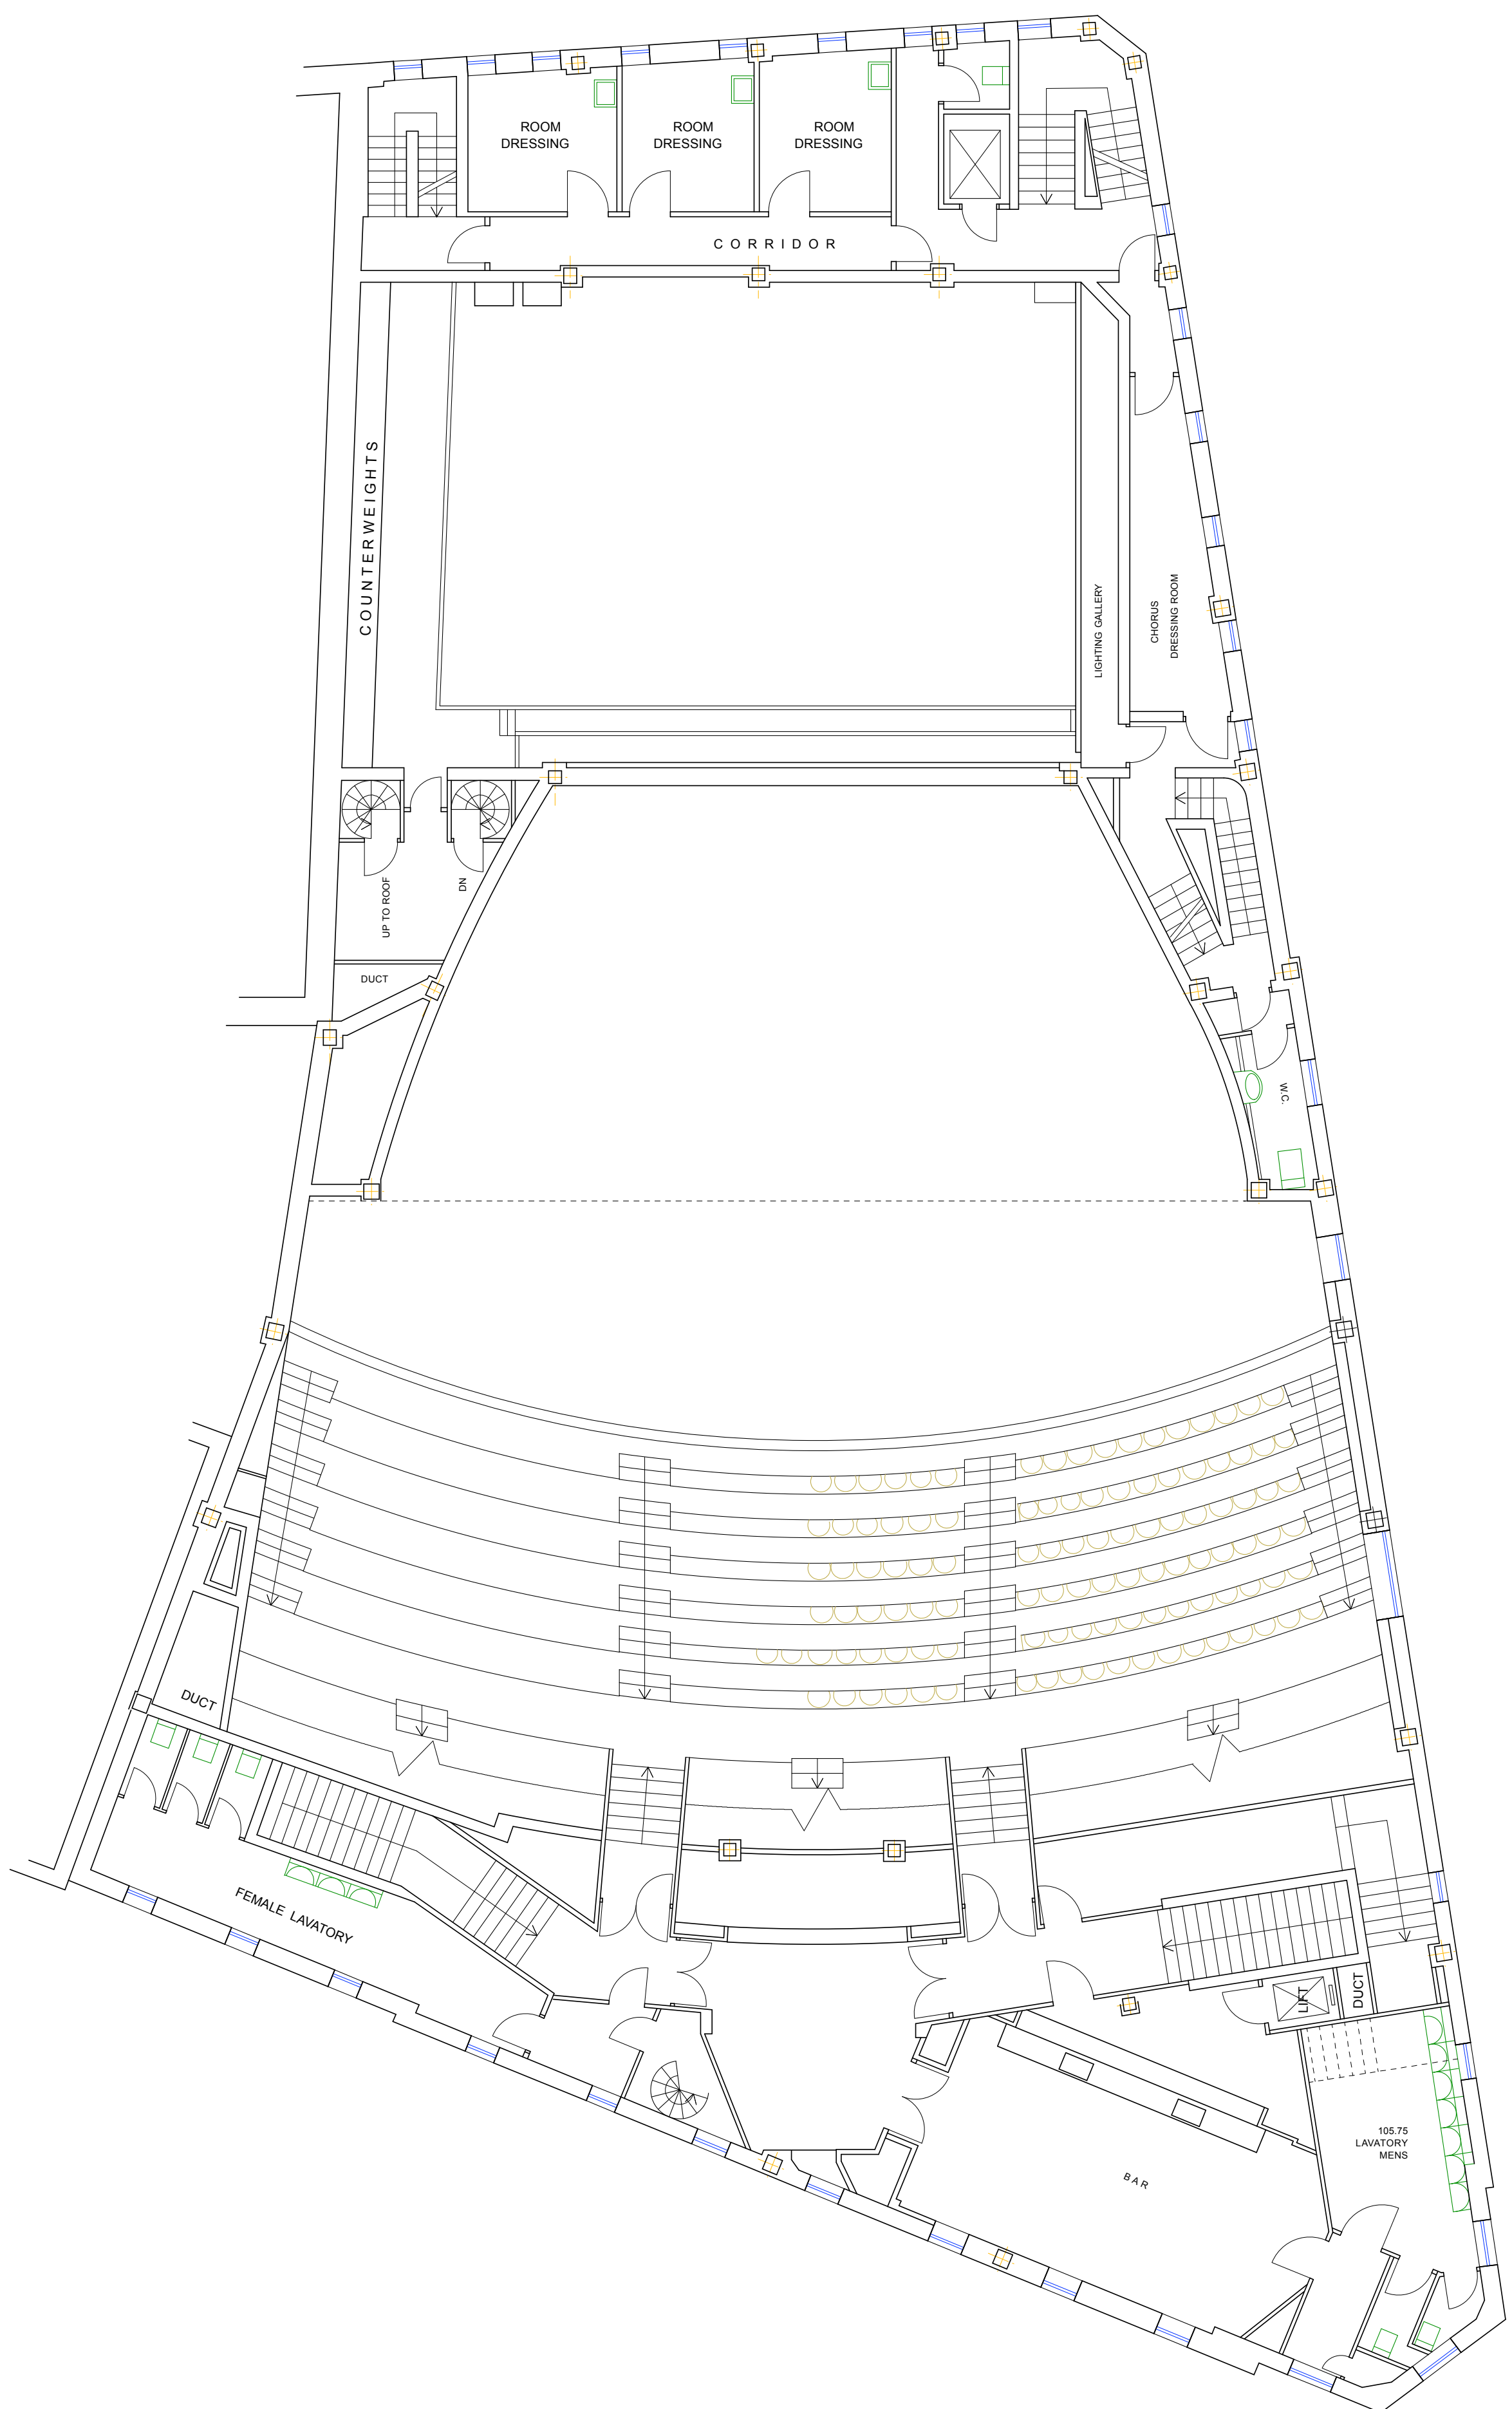

Upper Circle