


Phase D
All elements with exception of the fourth MUGA

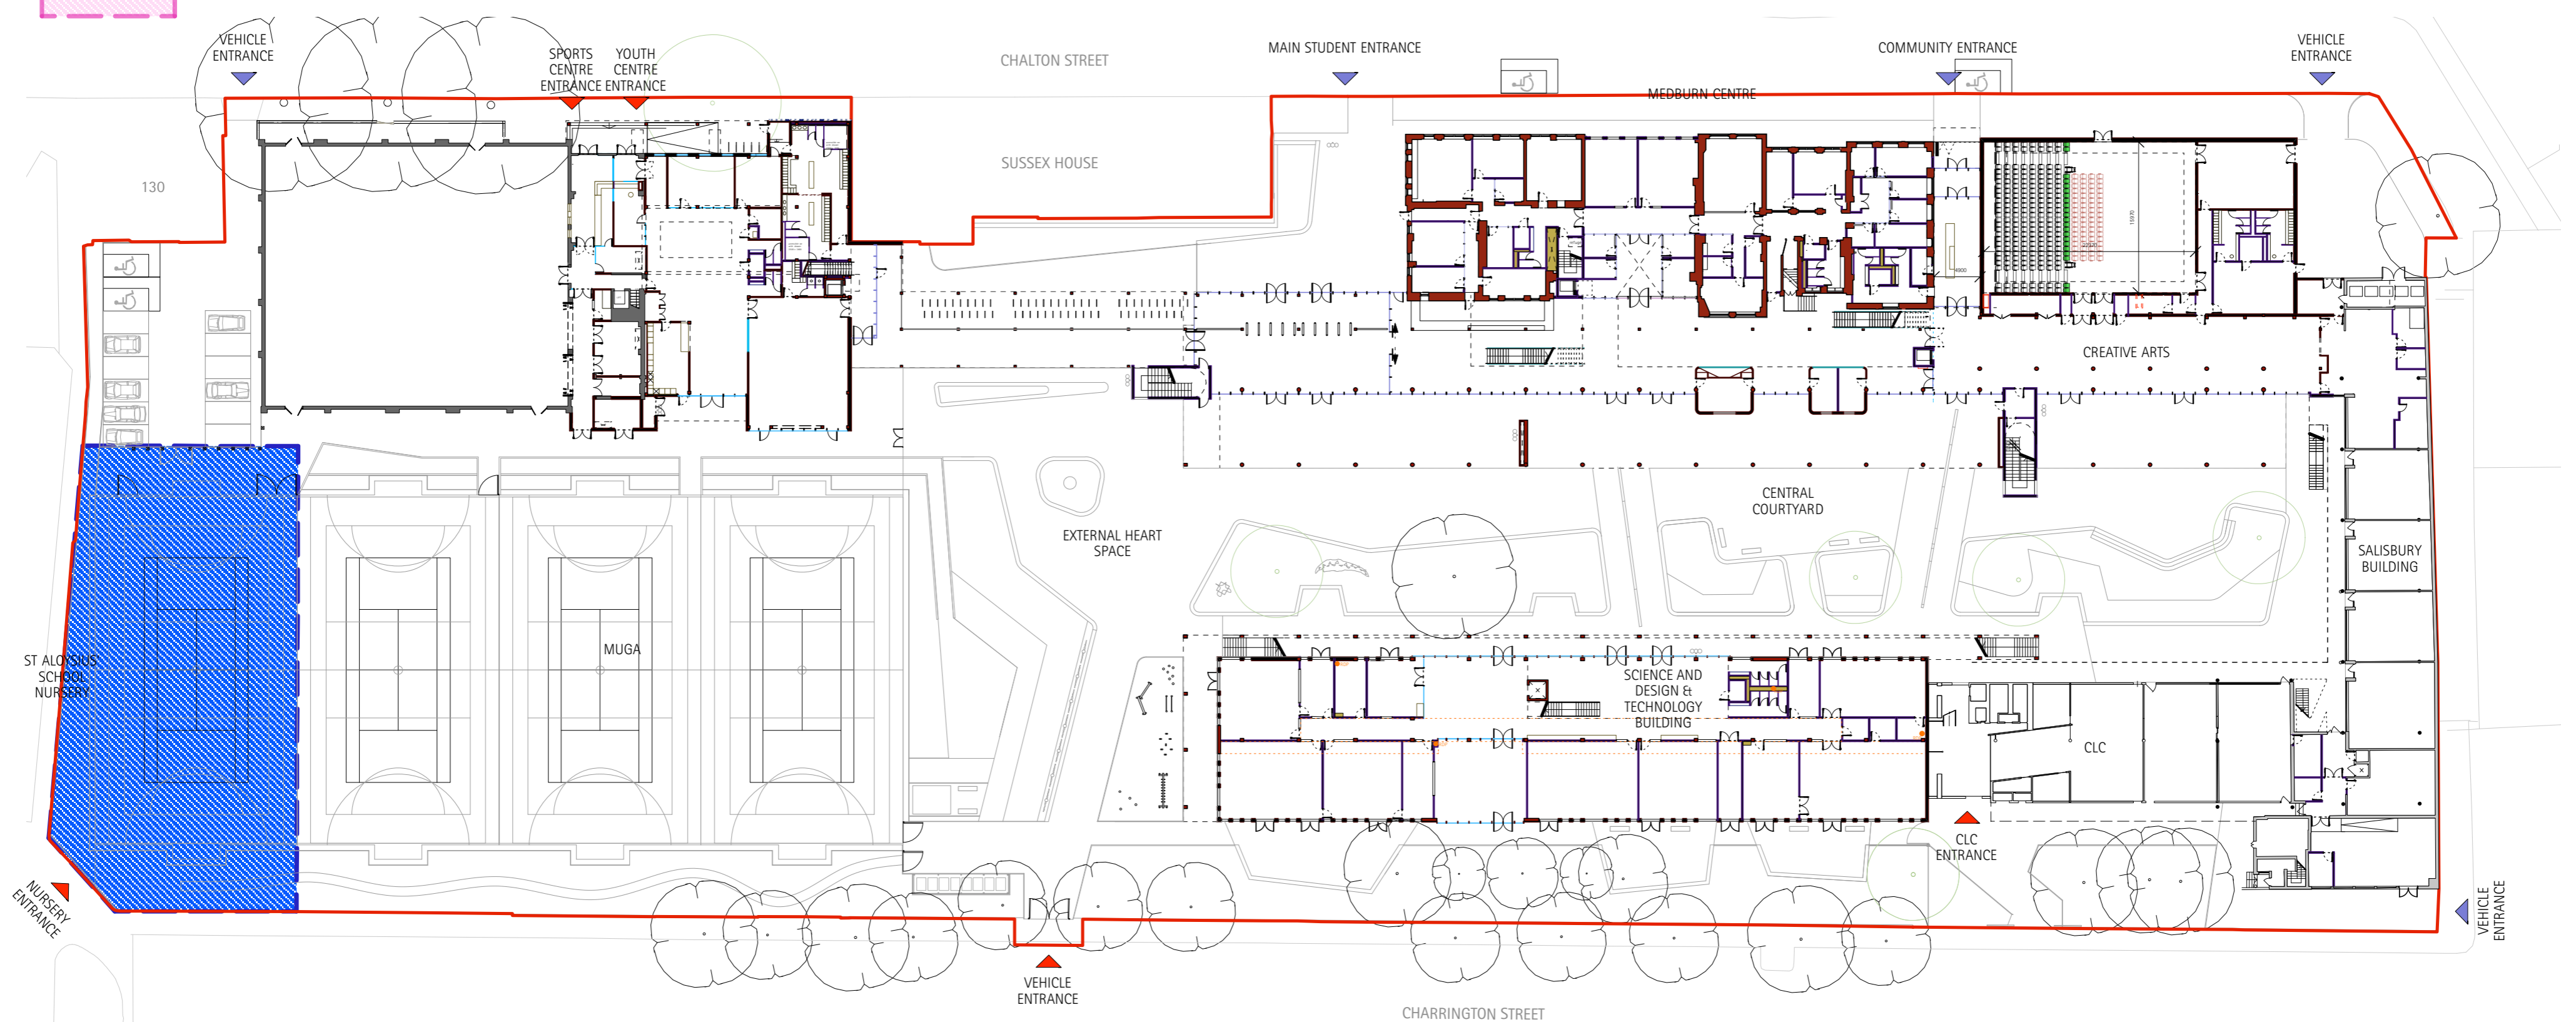

Phase E
Fourth MUGA

A 26.05.10 Issued for Planning

rev date notes

project CAMDEN BSF SOUTH CAMDEN COMMUNITY SCHOOL
title Phasing Drawing 2 of 2

date 04/03/10 drawing no
scale 1:500 @ A1 SCCS_ARCH_PL_1451



ORIGINAL DRAWING SIZE B41 X 594mm

