


Notes:

1. Copyright of this drawing remains the sole property of Bellis Cooley Architects unless otherwise assigned in writing.
2. Do not scale from this drawing, figured dimensions are to be worked in all cases with any discrepancies reported to the Architect prior to commencement of any work.
3. Setting-out is based on outline survey only. All dimensions to be checked on site prior to construction/ordering.

Scale: 1:50

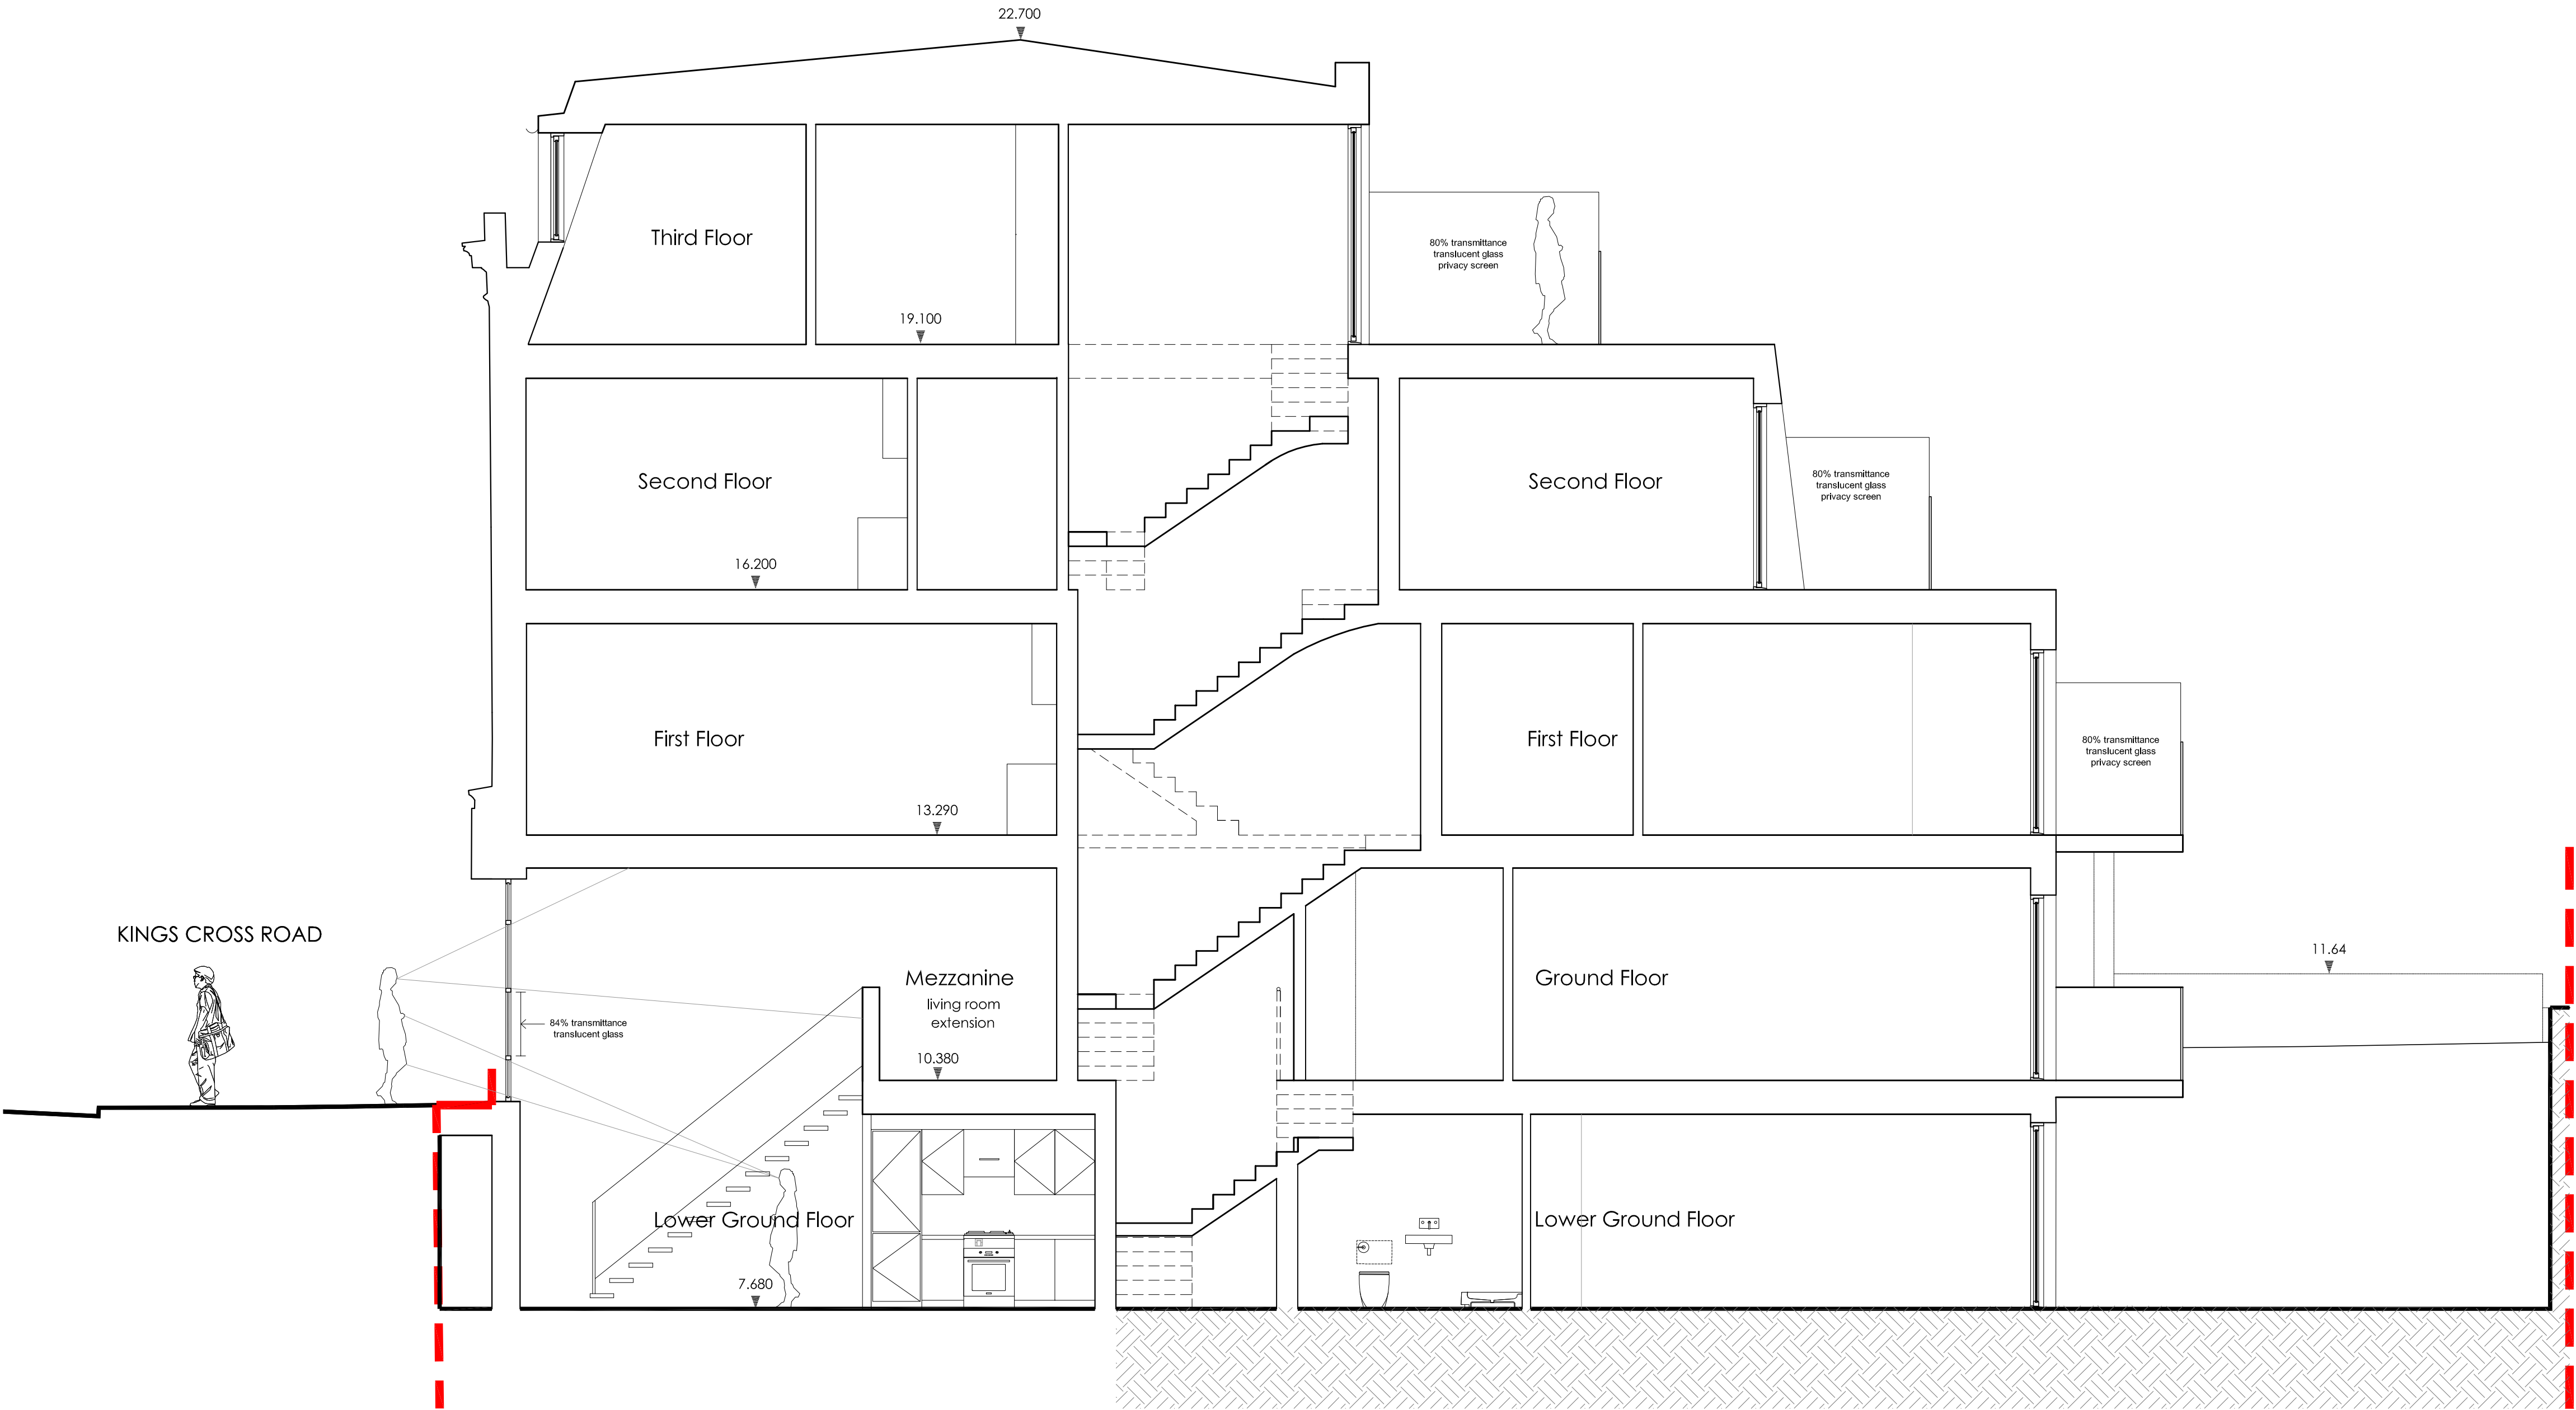

1 Section A-A

Rev.	Description	By	Date
------	-------------	----	------

**Bellis Cooley | Architects**

Studio 201 16 Baldwins Gardens London EC1N 7RJ  
t: 020 3176 4481 www.belliscooley.com

CONTRACT

Redevelopment of  
133 Kings Cross Road WC1X 9BJ

DRAWING TITLE

DRAWN BY	DATE	CHECKED
AT	Feb 2012	RC
SCALE	SIZE	STATUS
1:50	A1	Planning

DRAWING No	REV
0548 - 300	-