




TOTTENHAM - AT ROAD

BEDFORD AVENUE

PROPOSED OPEN GRILL SHUTTER

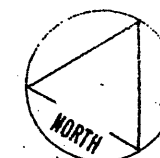


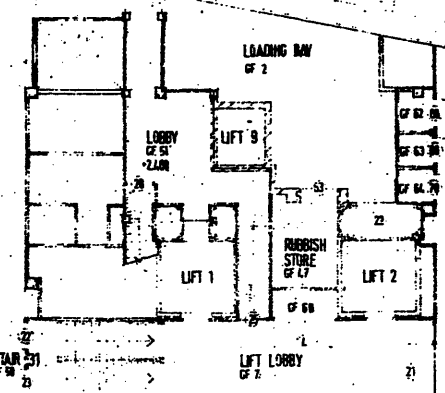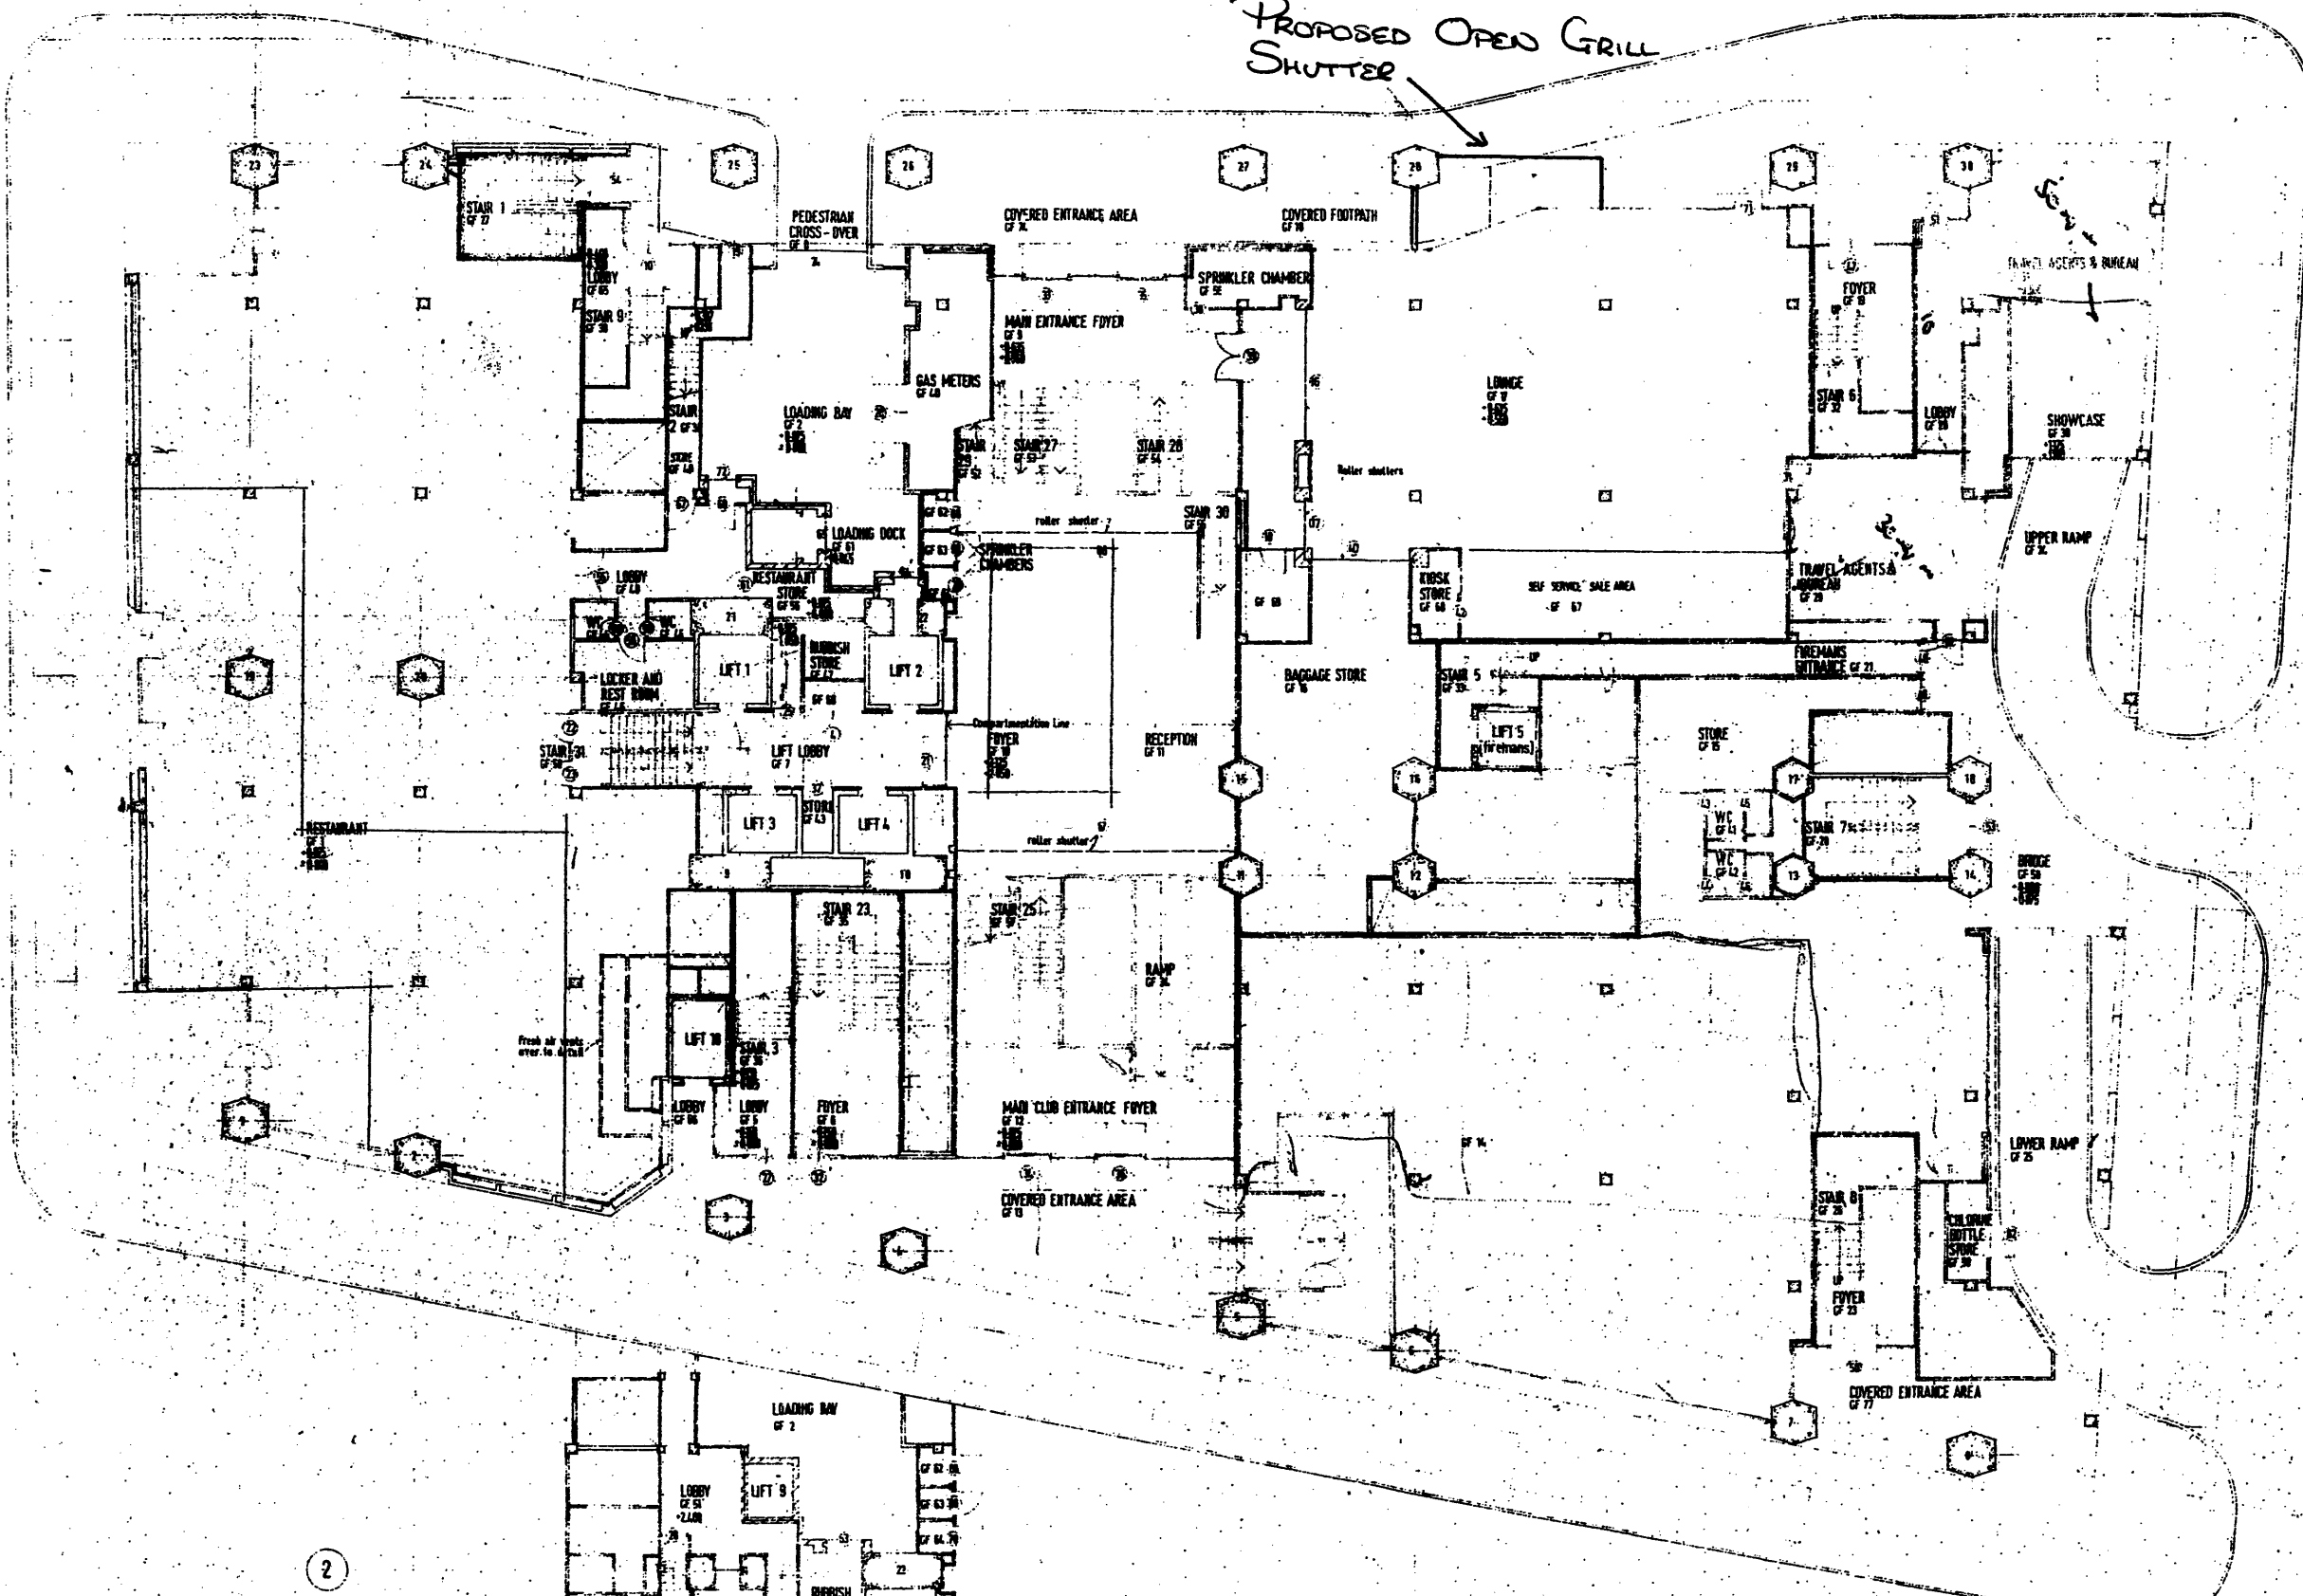

PART GROUND FLOOR PLAN - LOADING BAY AT HIGH LEVEL

GREAT RUSSELL STREET

1

4

5

6










<p>11 11.5.78 12 11.7.78</p>		<p>1. A 1. B</p>
CLIENT	London Central Y.M.C.A.	
PROJECT & ADDRESS	Re-development Grant Russell St. London	
DRAWING	GROUND FLOOR LEVEL	
Drawn	L.M.A.	
Check	/	
Date	28.5.78	
Revisions	11	12
Scale	1:100	
ELSWORTH SYKES PARTNERSHIP		

Carstairs