

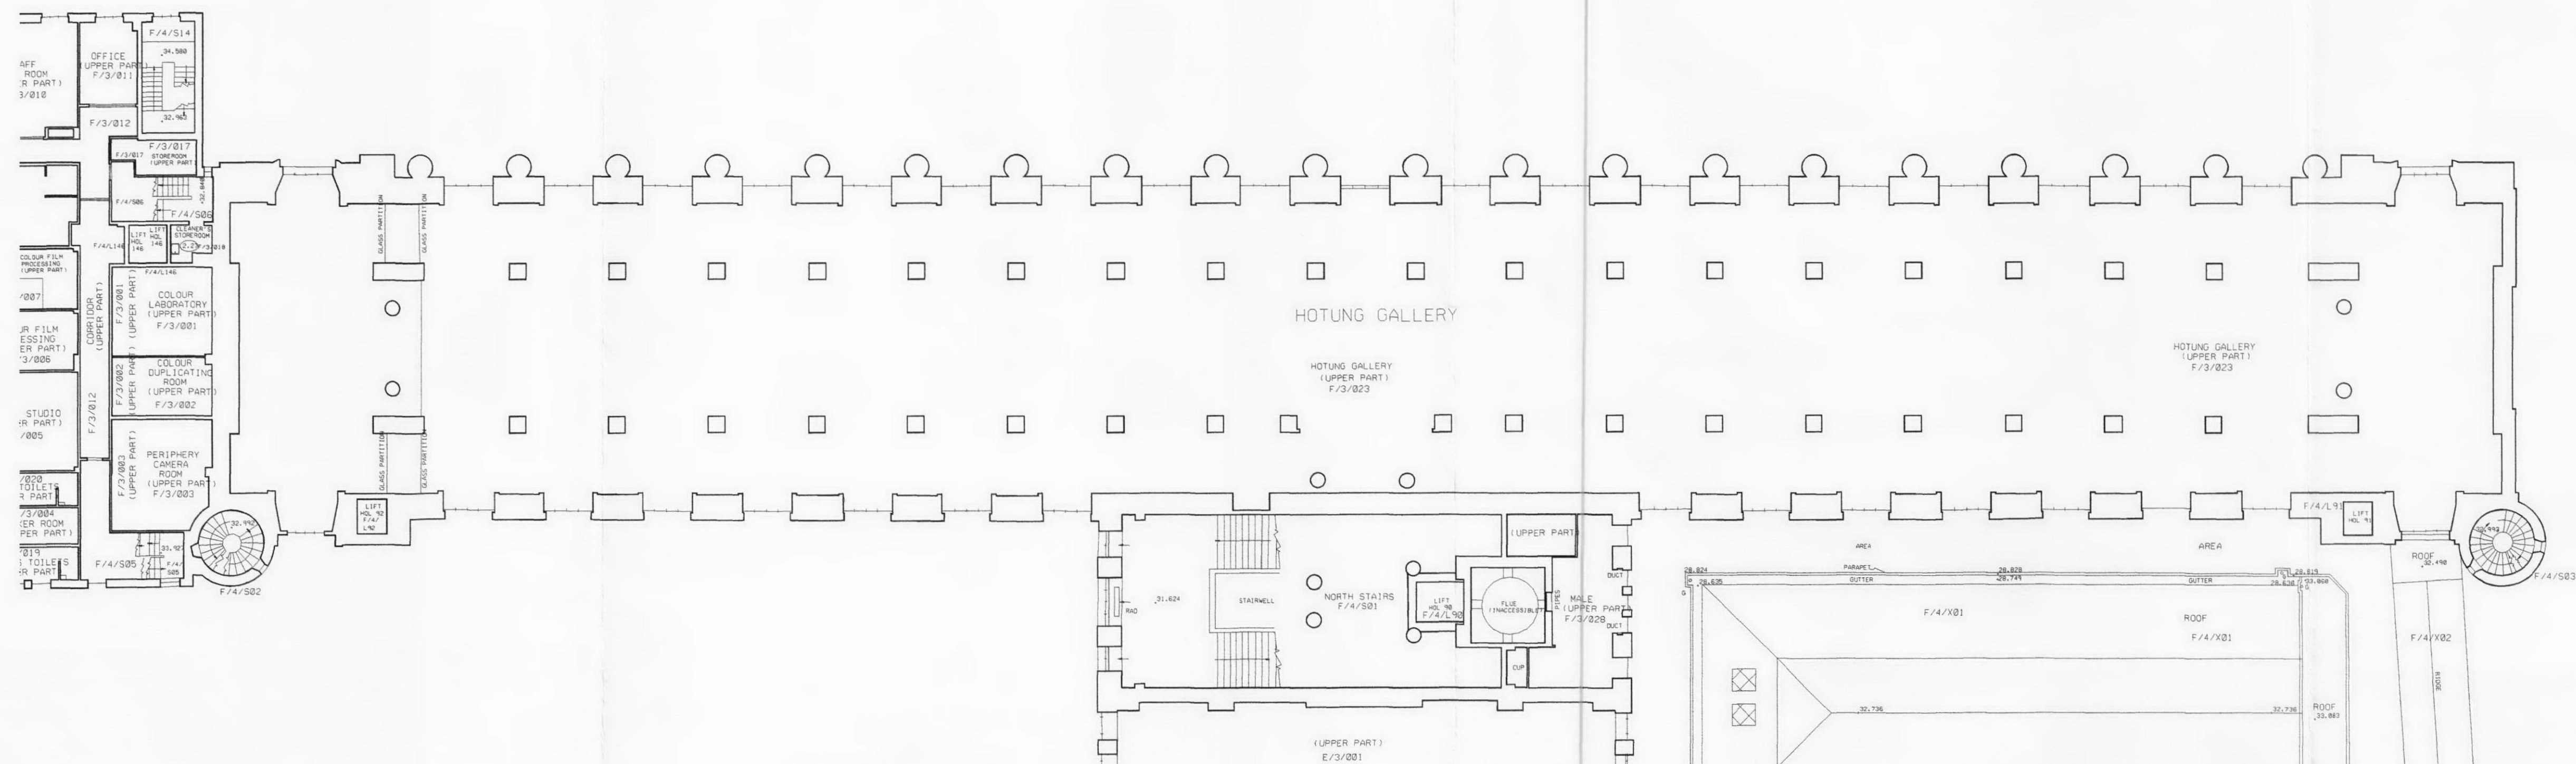


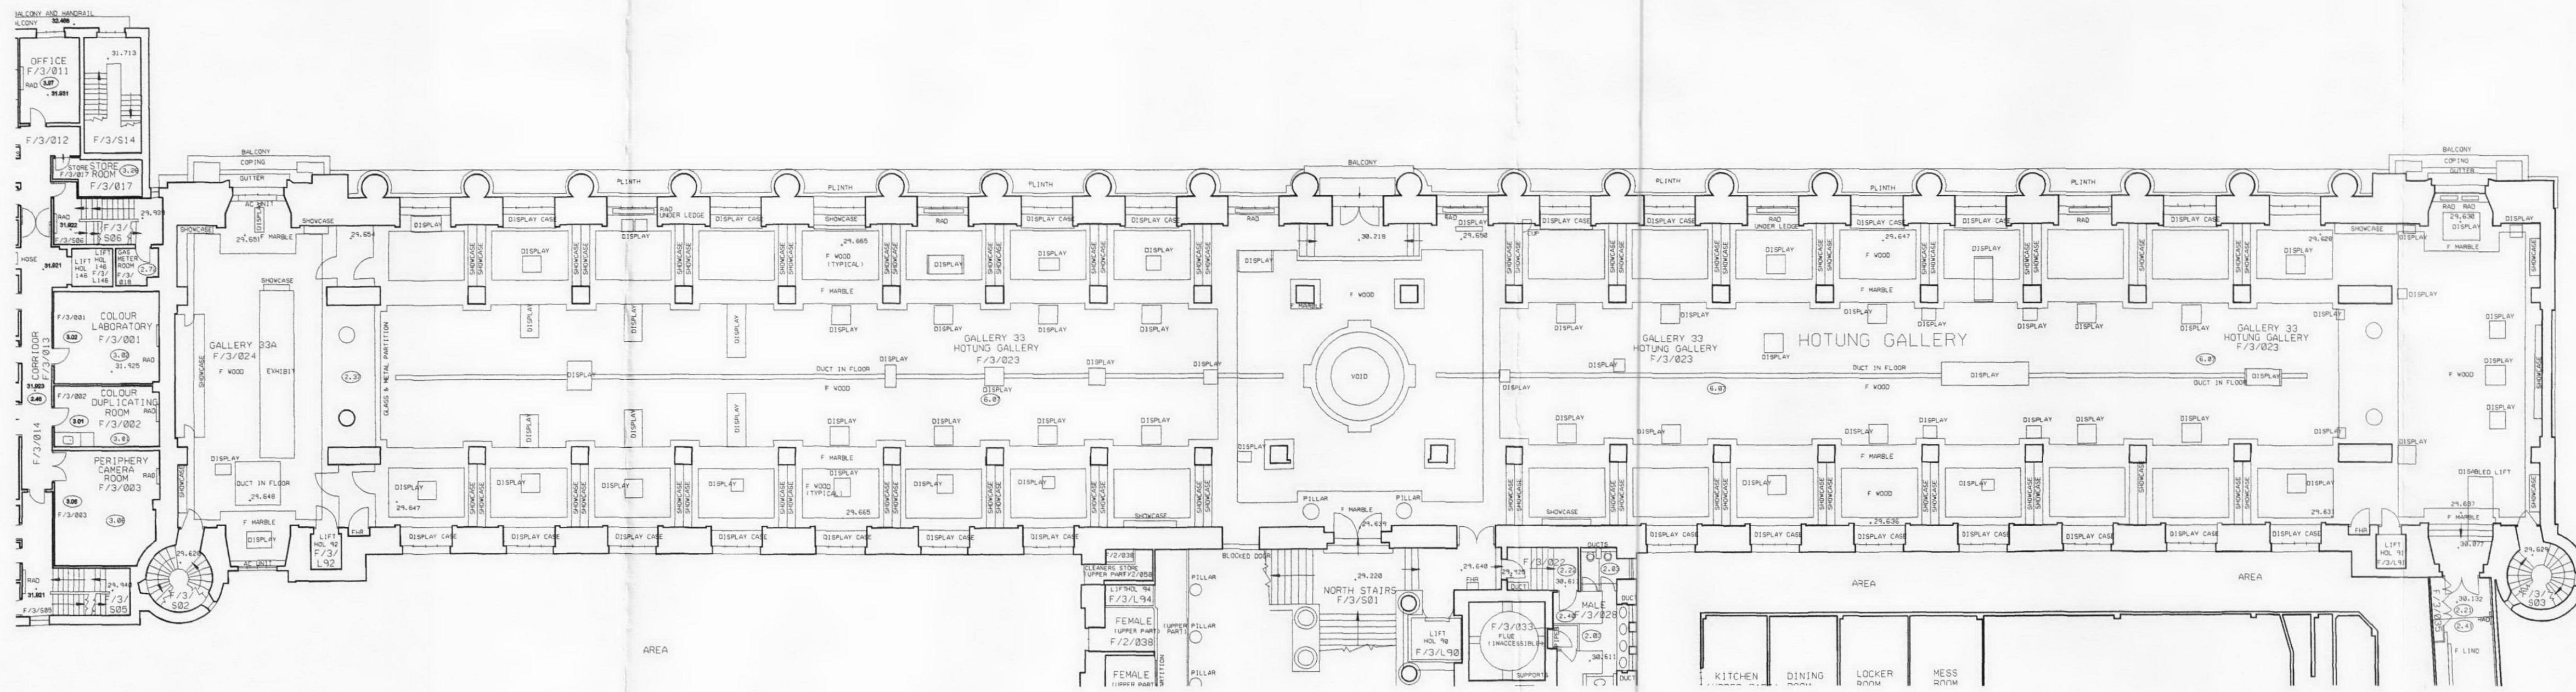

PLAN AT LEVEL 4

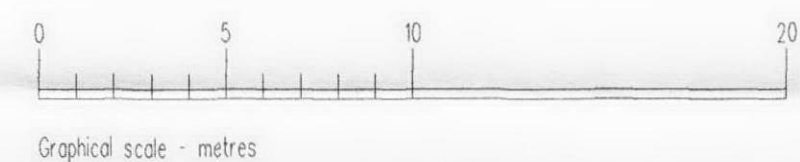

PLAN AT LEVEL 3

NOTES
THE CONTRACTOR AND HIS SUB-CONTRACTORS
ARE TO VERIFY ALL DIMENSIONS ON SITE
BEFORE MAKING SHOP DRAWINGS OR
COMMENCING MANUFACTURE

AMENDMENTS
THE BRITISH MUSEUM
KEB PARAPET REPAIRS

KING EDWARD VII BUILDING
PLANS AT LEVELS 3 AND 4

scale
A1: 1:200
A3: 1:400

date
OCTOBER 2011

job no.
11-127

drawing no.
AS 1/3

client
THE TRUSTEES OF
THE BRITISH MUSEUM

FRANK TIMOTHY ASSOCIATES LIMITED
Chartered Architectural Technologist

Oakfields, 18 Piper Road, Yate
South Gloucestershire BS37 5SY
Telephone 01454 880395 Fax 01454 880396