


VERTICA LTD SURVEY: REFERENCE

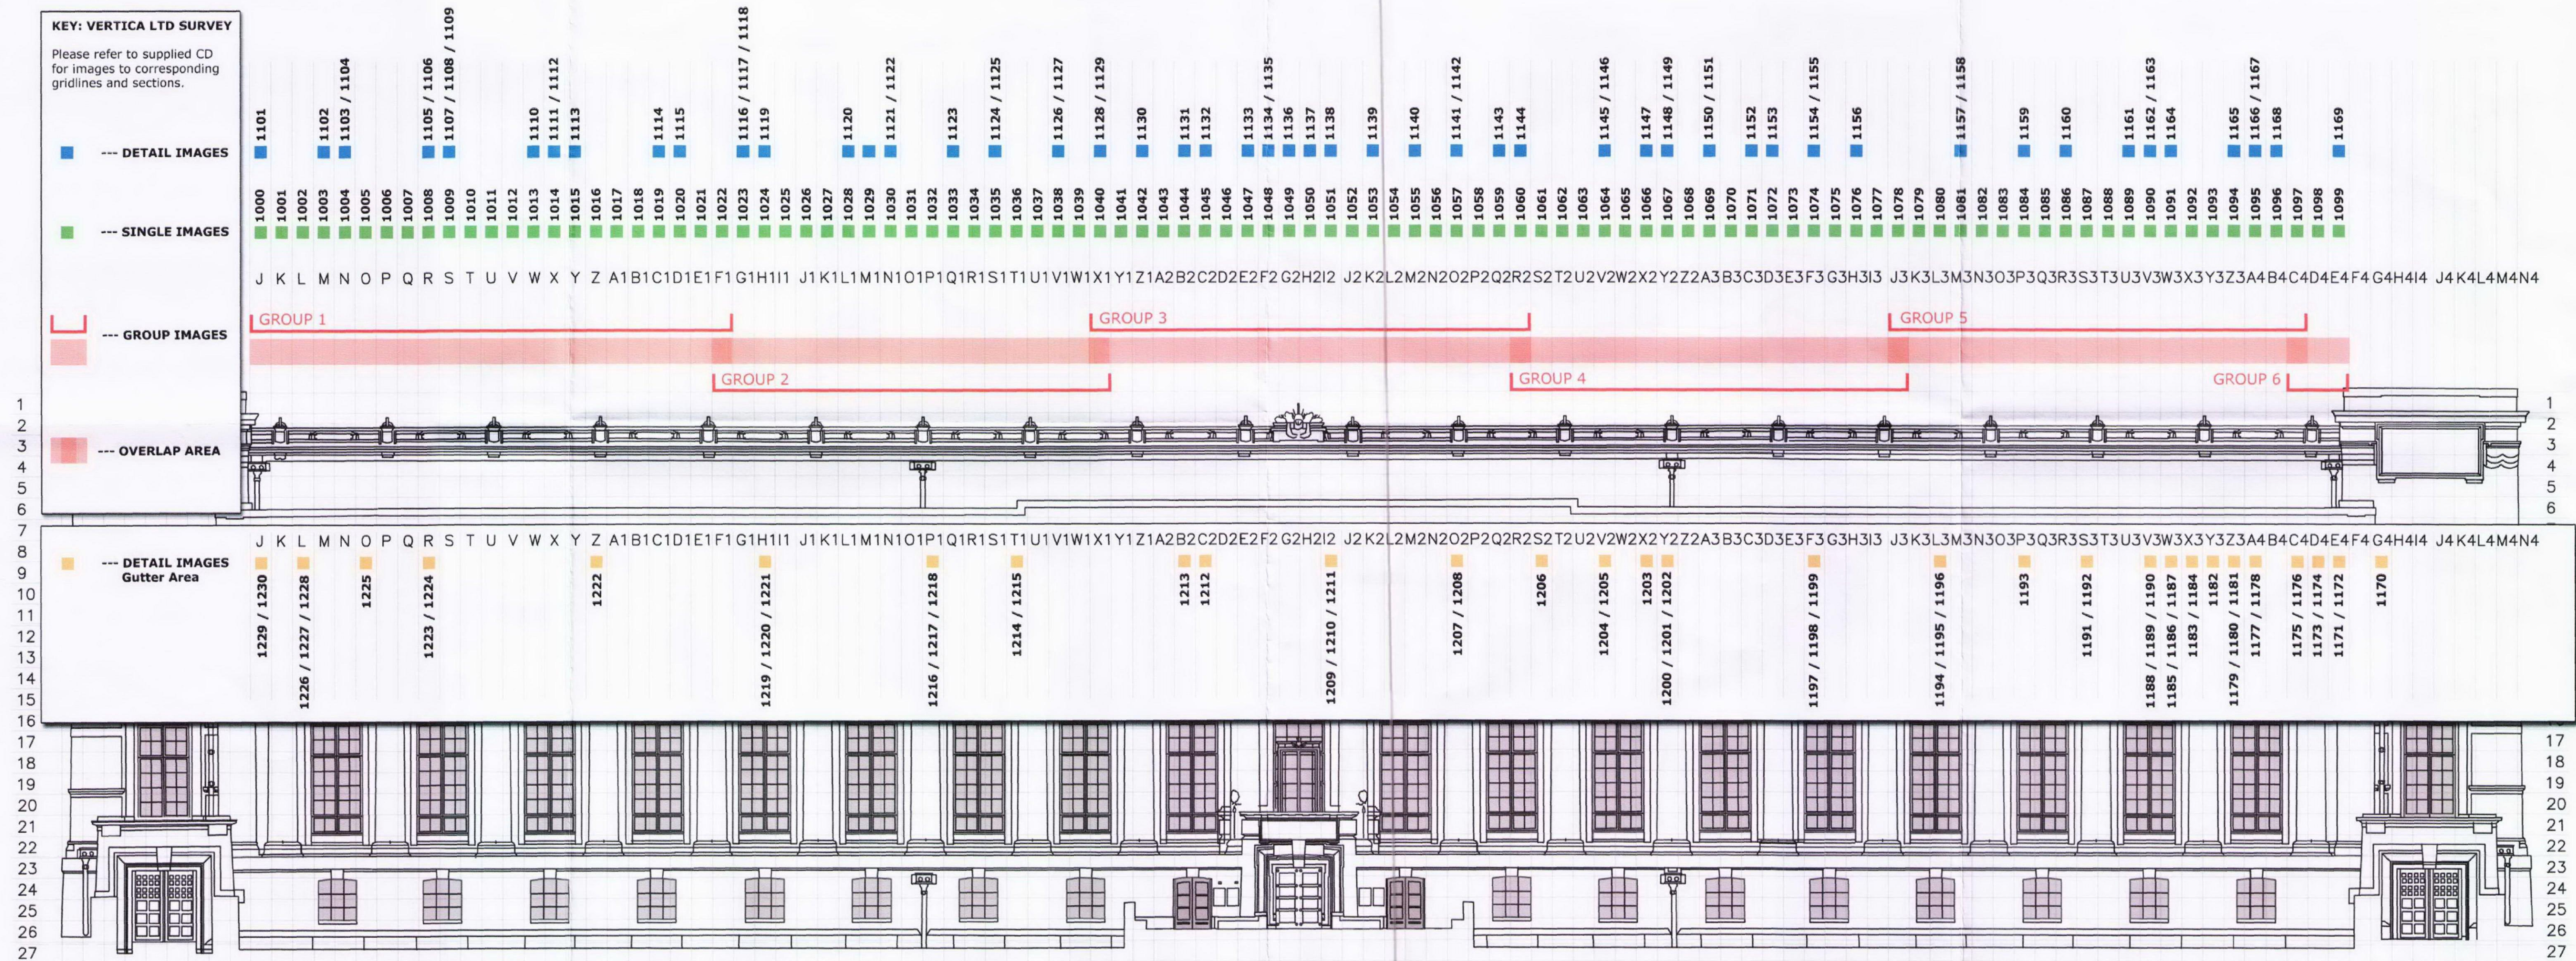

ELEVATION 31  
MUSEUM REFERENCE N1