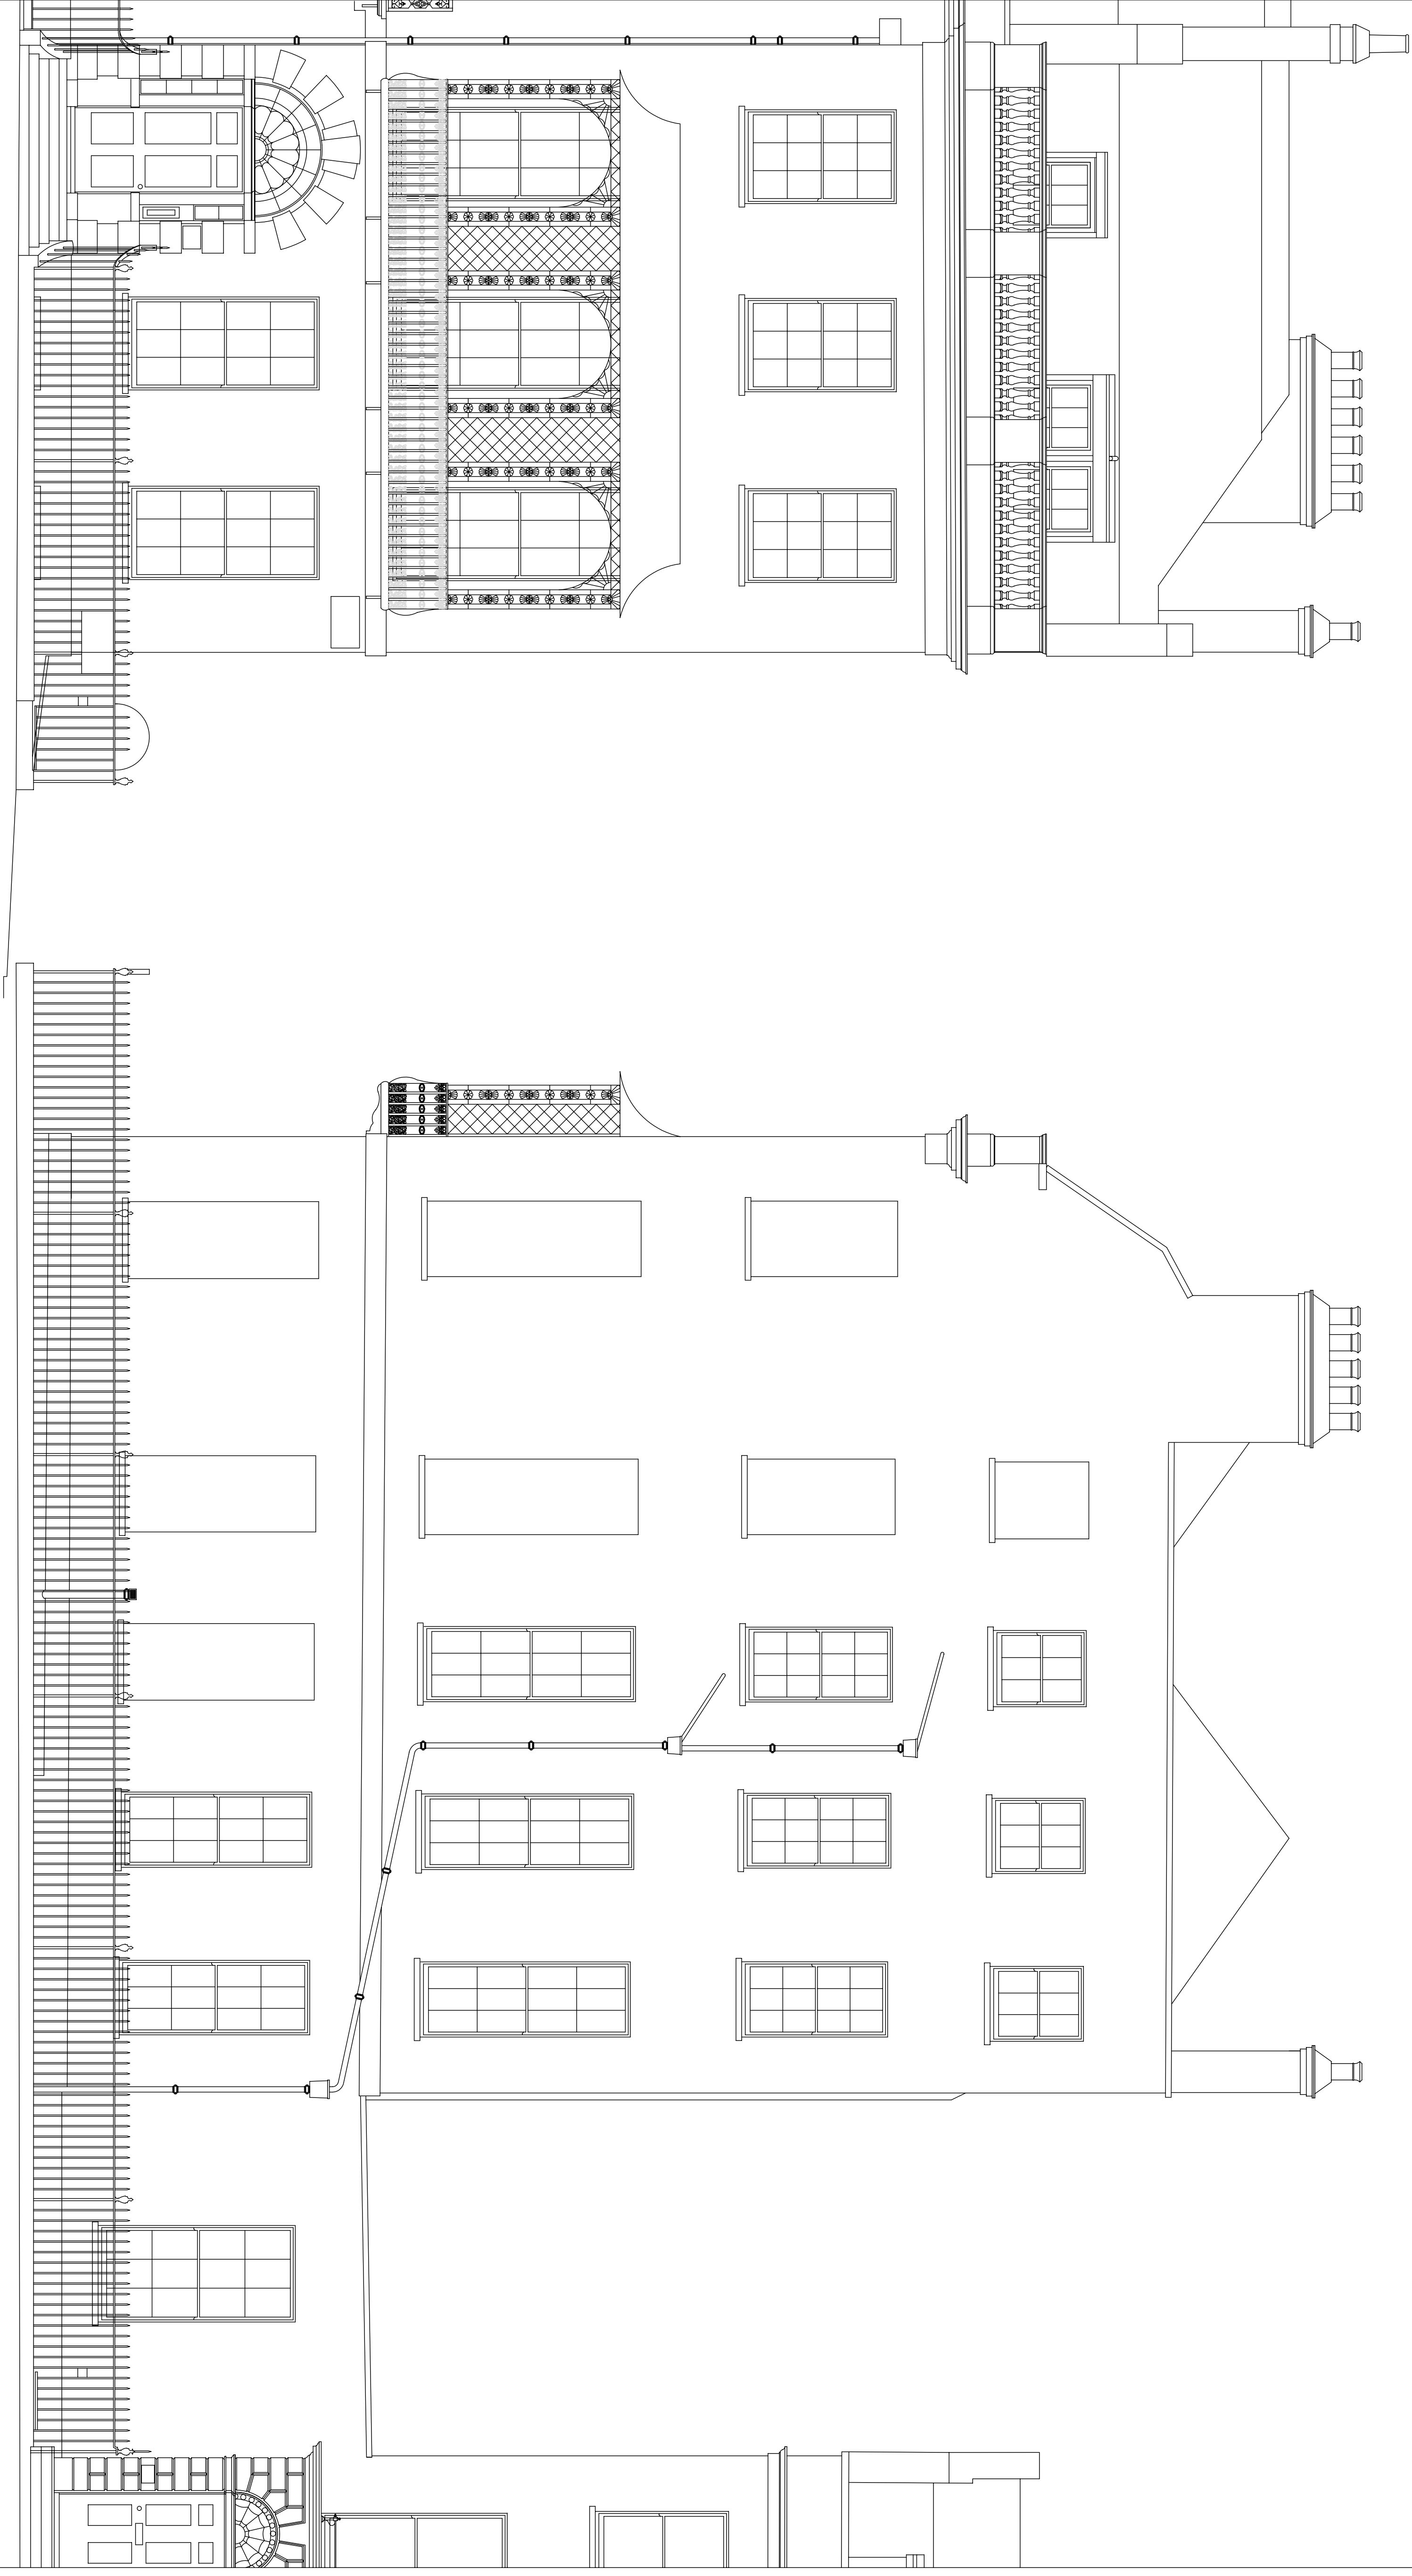


DRAINAGE

100 →  100 pipe size & direction	CL cover level inverted level no visible connection ULI unable to lift — — — — — foul water run — — — — — storm water run
all drainage should be checked on site before using information	
TREES	
☉ OF TRUNK / HEIGHT / SPREAD all tree sizes approx. and should be checked on site before using information	

[illegible]

Bedford Square Elevations

Gower Street Elevation

				
CADPLAN LAND & BUILDING SURVEYORS				
MARKET SQUARE HOUSE, 22 MARKET SQUARE, WESTHAM, KENT, TN16 1AR Tel: 01959 565001 Fax: 01959 565002 E-mail: CA@cadplan.co.uk				
DRAWN	SCALE	DATE	DWG NO.	
M.A.H	1:50	Dec.09	050-002	
CLIENT <i>The Bedford Estates</i> <i>290 Montague Street</i> <i>London WC1B 5L</i>				