

EXISTING SIGNAGE

50.00
DO NOT SCALE FROM DRAWINGS
WORK TO FIGURED DIMENSIONS ONLY
IF IN DOUBT ASK

17 FEB 2012




FRONT VIEW

FASCIA BOX DETAIL

METAL FABRICATED BOX FINISHED BLUE
ELECTRIC TEXT 15mm NEON STANDARD BLUE
BALLROOM TEXT STOOD OFF ACRYLIC LETTERS
WITH HALO NEON BEHIND IN STANDARD BLUE

DOUBLE SIDED BOX DETAIL


METAL FABRICATED BOX
TEXT 15mm NEON STANDARD BLUE
BOX PAINTED BLUE
FIXED TO WALL WITH
METAL BRACKETS AND
RAW BOLTS

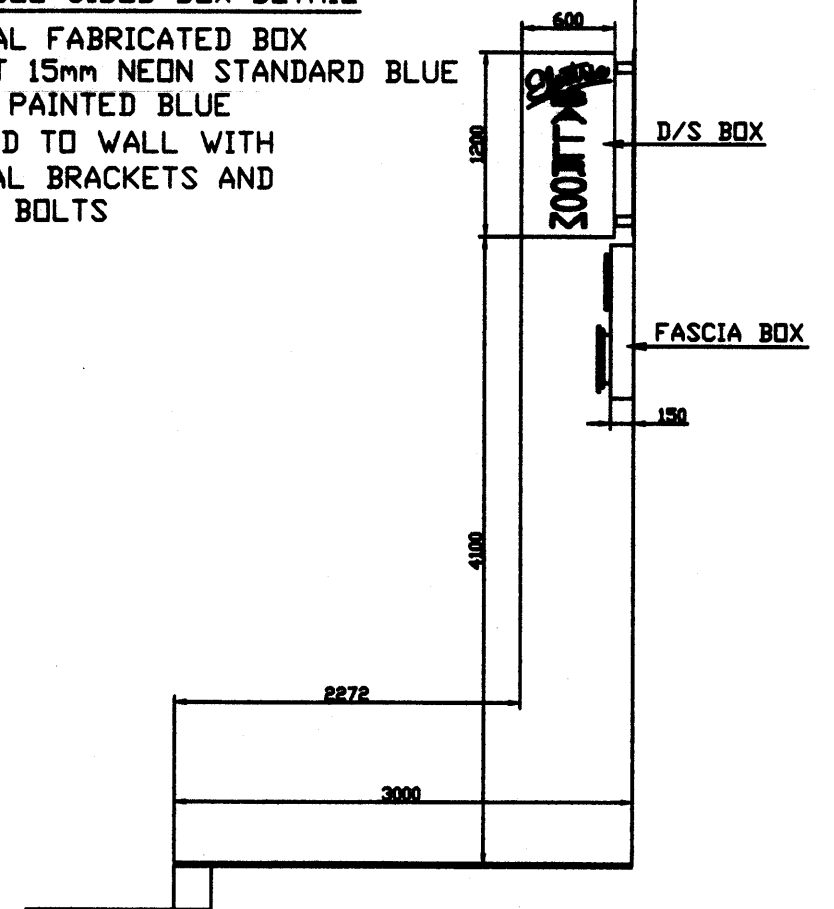

SIDE VIEW



97 Vallentin Road
Walthamstow
E17 3JJ
Tel: 020 8521 8066
Fax: 0208 520 8127

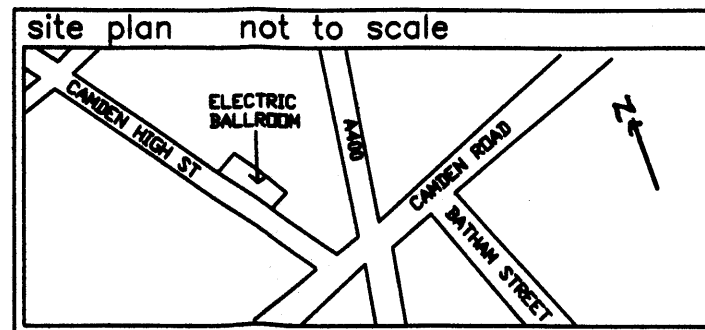

revision	description	date	revised by

drawn by B FOULGER
w/o/enq no _____
checked _____
saved as _____

client ELECTRIC BALLROOM
site 184 CAMDEN HIGH STREET
CAMDEN TOWN NW1 8QP
drawing title EXISTING SIGNAGE
date 28/11/2011 scale 1:50

drawing no	DWG 1 EXISTING	issue 1
------------	-------------------	------------

PROPOSED SIGNAGE

50.00

DO NOT SCALE FROM DRAWINGS
WORK TO FIGURED DIMENSIONS ONLY
IF IN DOUBT ASK


FASCIA BOX DETAIL

METAL FABRICATED BOX
TEXT MADE UP OF HOLES
BACKED WITH OPAL ACRYLIC
INTERNAL ILLUMINATION LEDS
20 LUMENS PER METRE
BOX PAINTED BLACK


17 FEB 2012

DOUBLE SIDED BOX DETAIL

METAL FABRICATED BOX
TEXT MADE UP OF HOLES
BACKED WITH OPAL ACRYLIC
INTERNAL ILLUMINATION LEDS
20 LUMENS PER METRE
BOX PAINTED BLACK
FIXED TO WALL WITH
METAL BRACKETS AND
RAW BOLTS

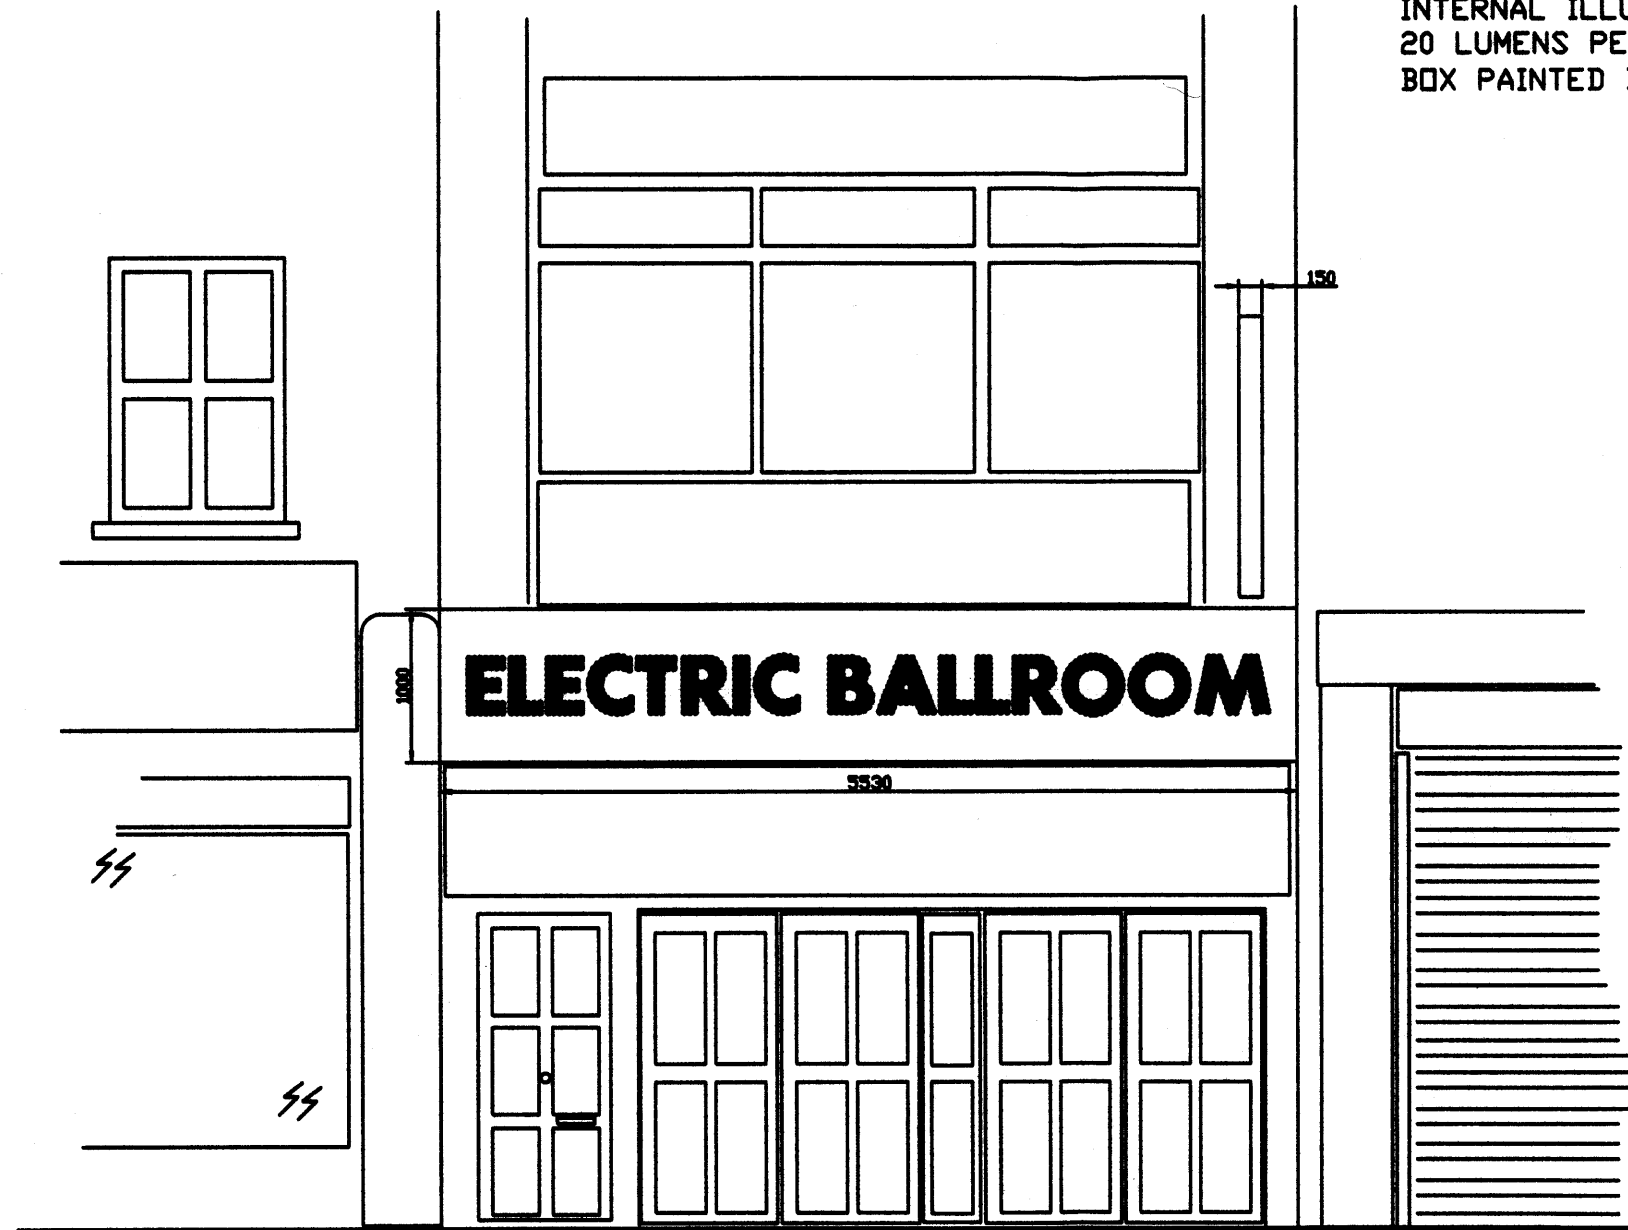


FRONT VIEW

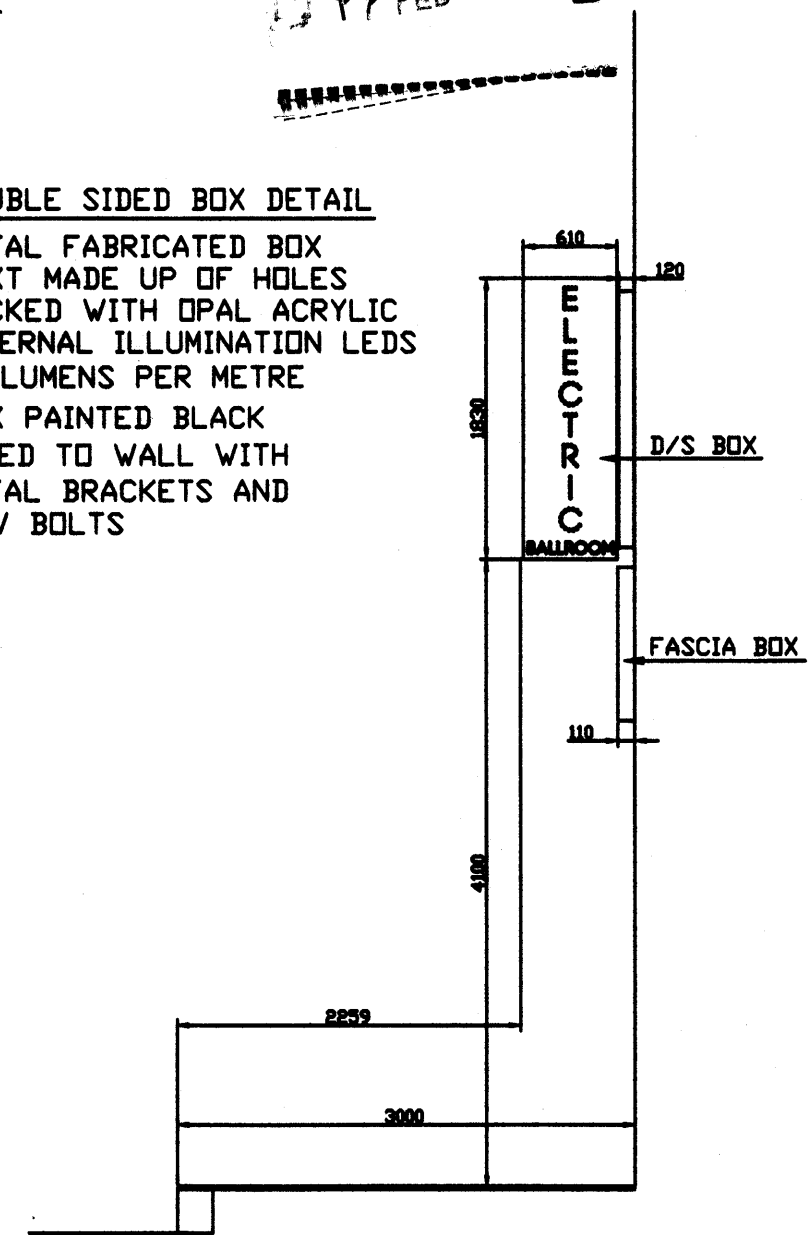

SIDE VIEW



97 Vallentin Road
Walthamstow
E17 3JJ
Tel: 020 8521 8066
Fax: 0208 520 8127

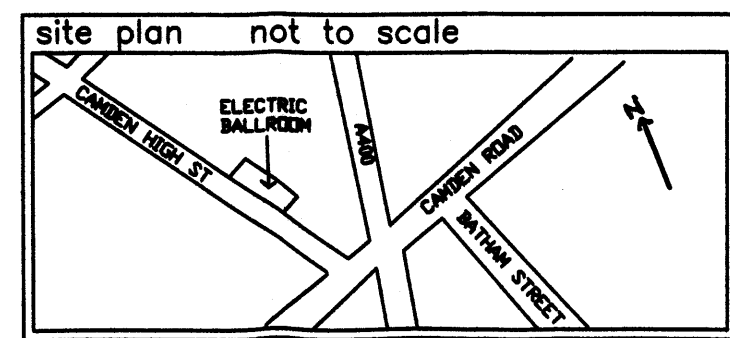

revision	description	date	revised by
2	SCALE CHAINED & SECTION ADDED	25/11/11	BF

drawn by B FOULGER
w/o/enq no _____
checked _____
saved as _____

client ELECTRIC BALLROOM
site 184 CAMDEN HIGH STREET
CAMDEN TOWN NW1 8QP
drawing title PROPOSED SIGNAGE
date 28/11/2011 scale 1:50

drawing no	DWG 2 PROPOSED	issue	2
------------	-------------------	-------	---