
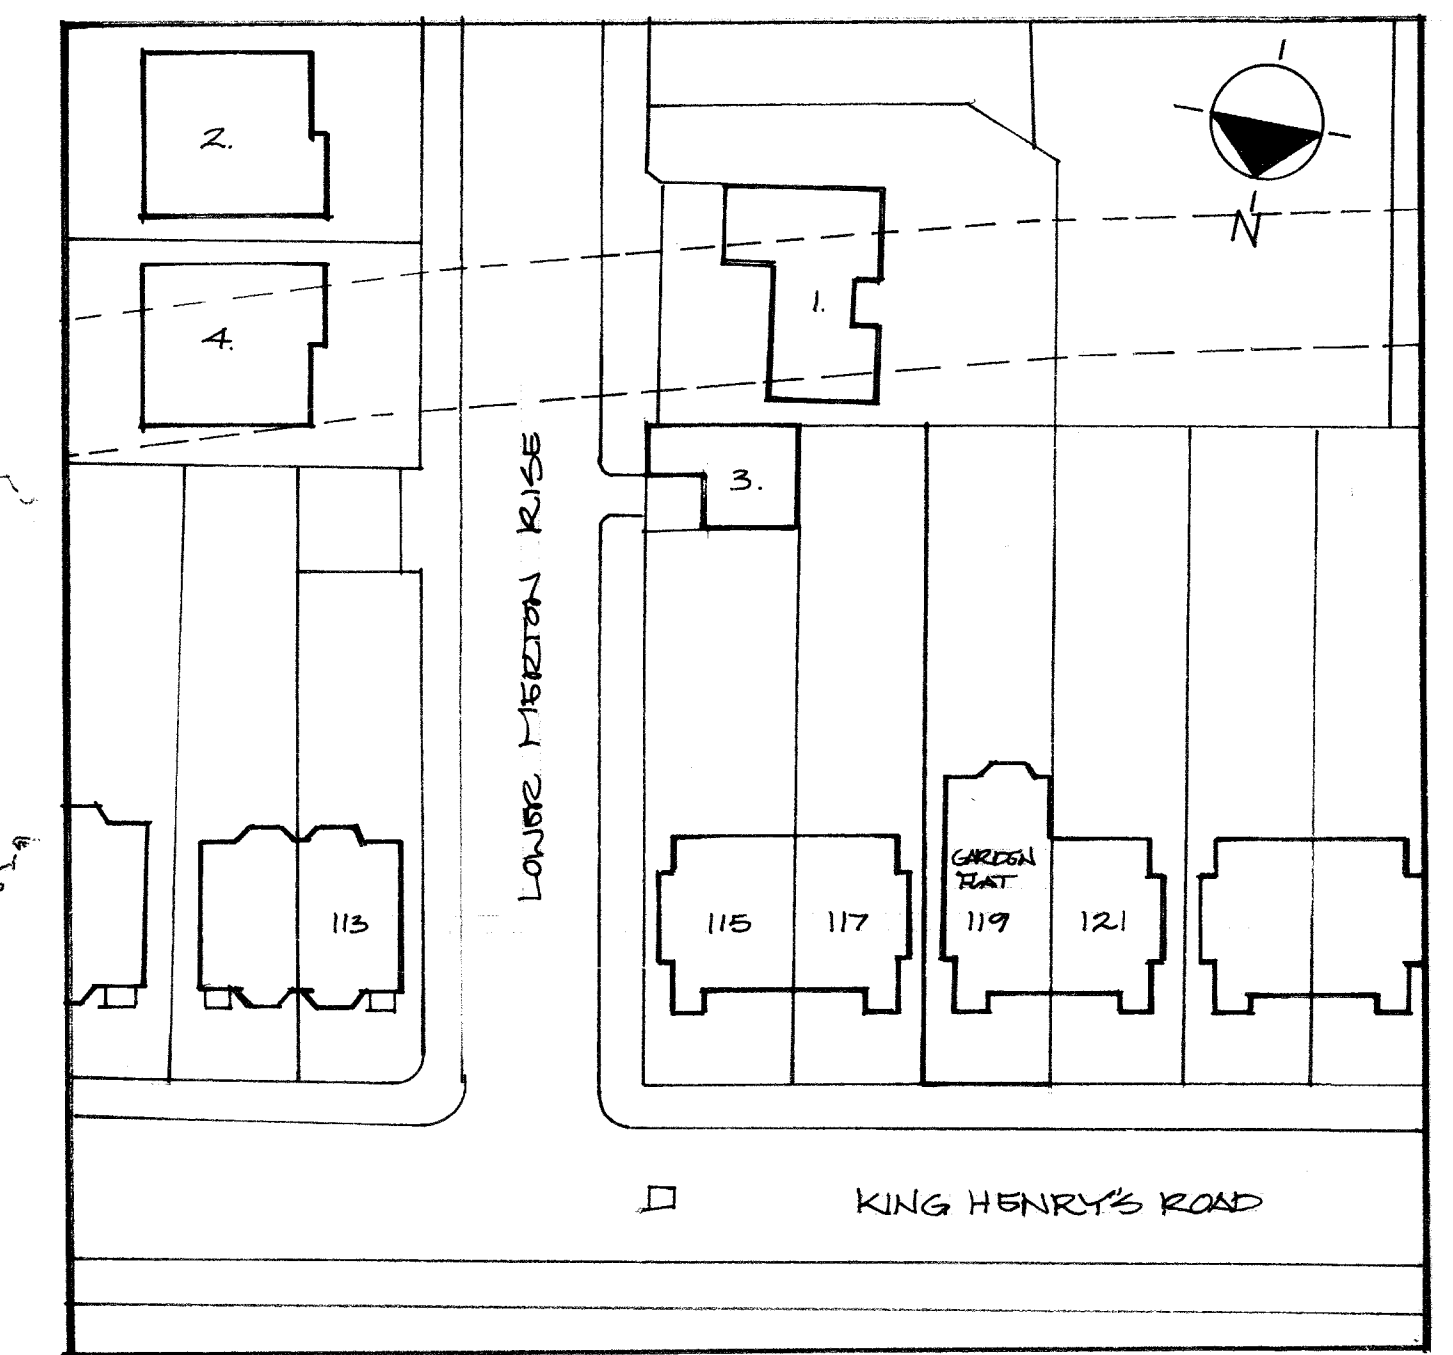
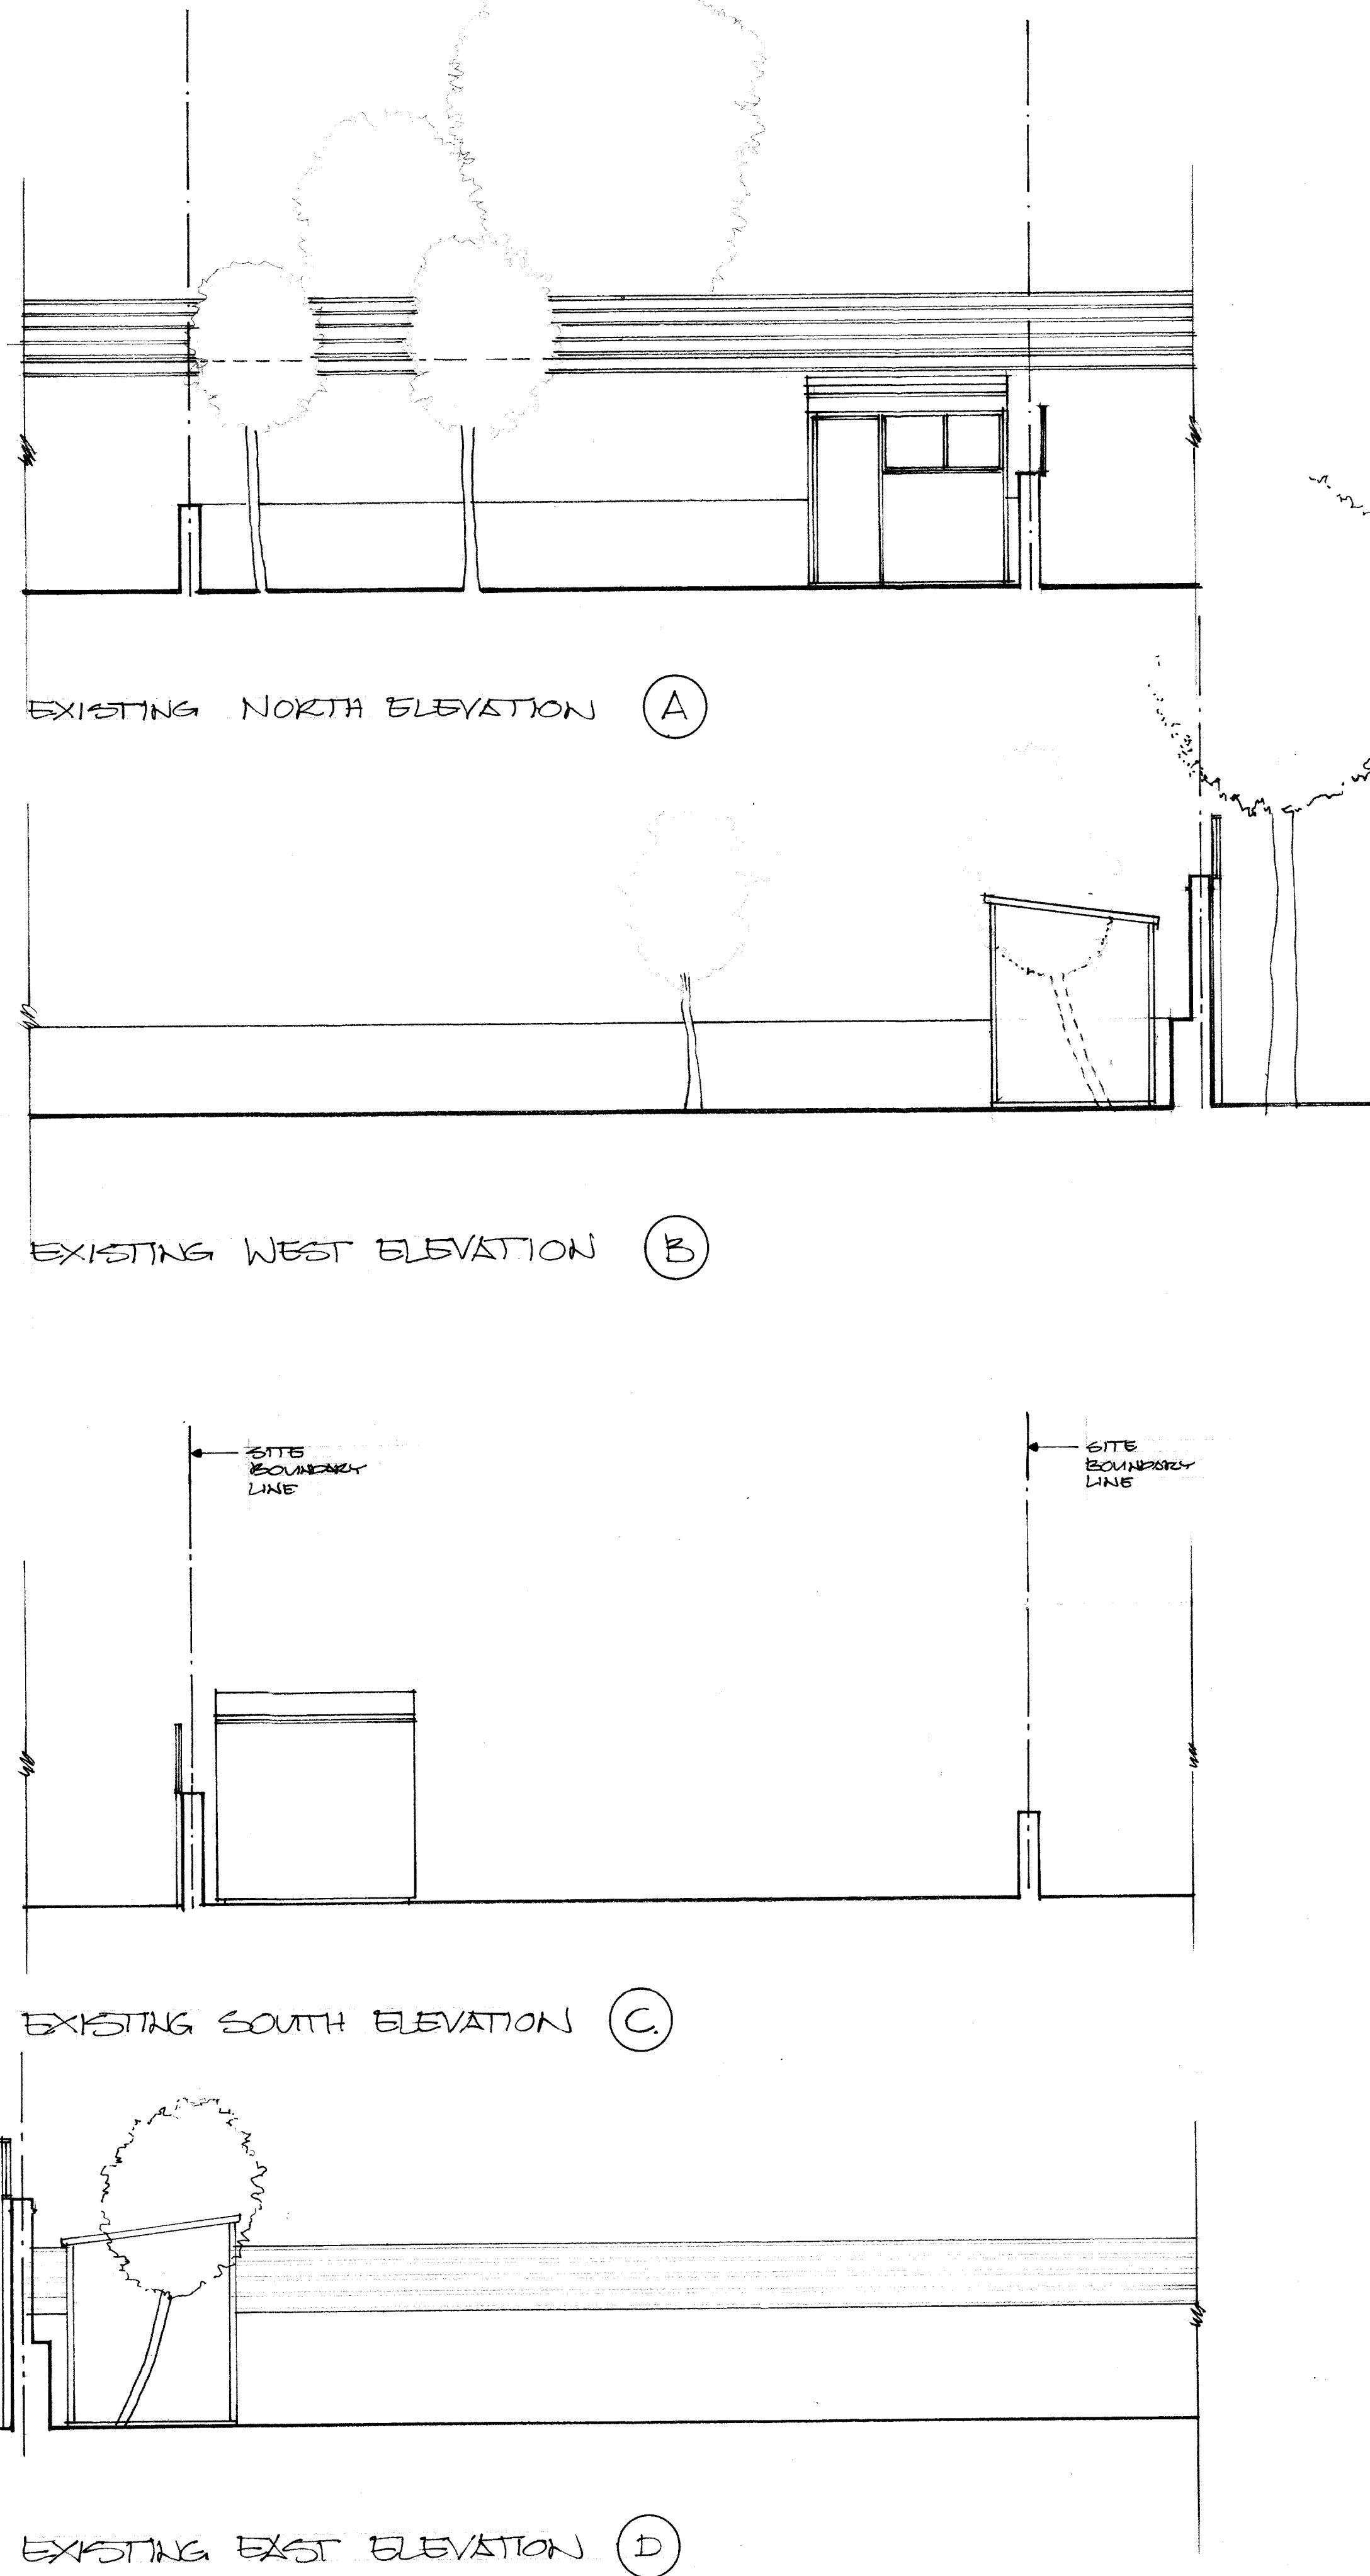


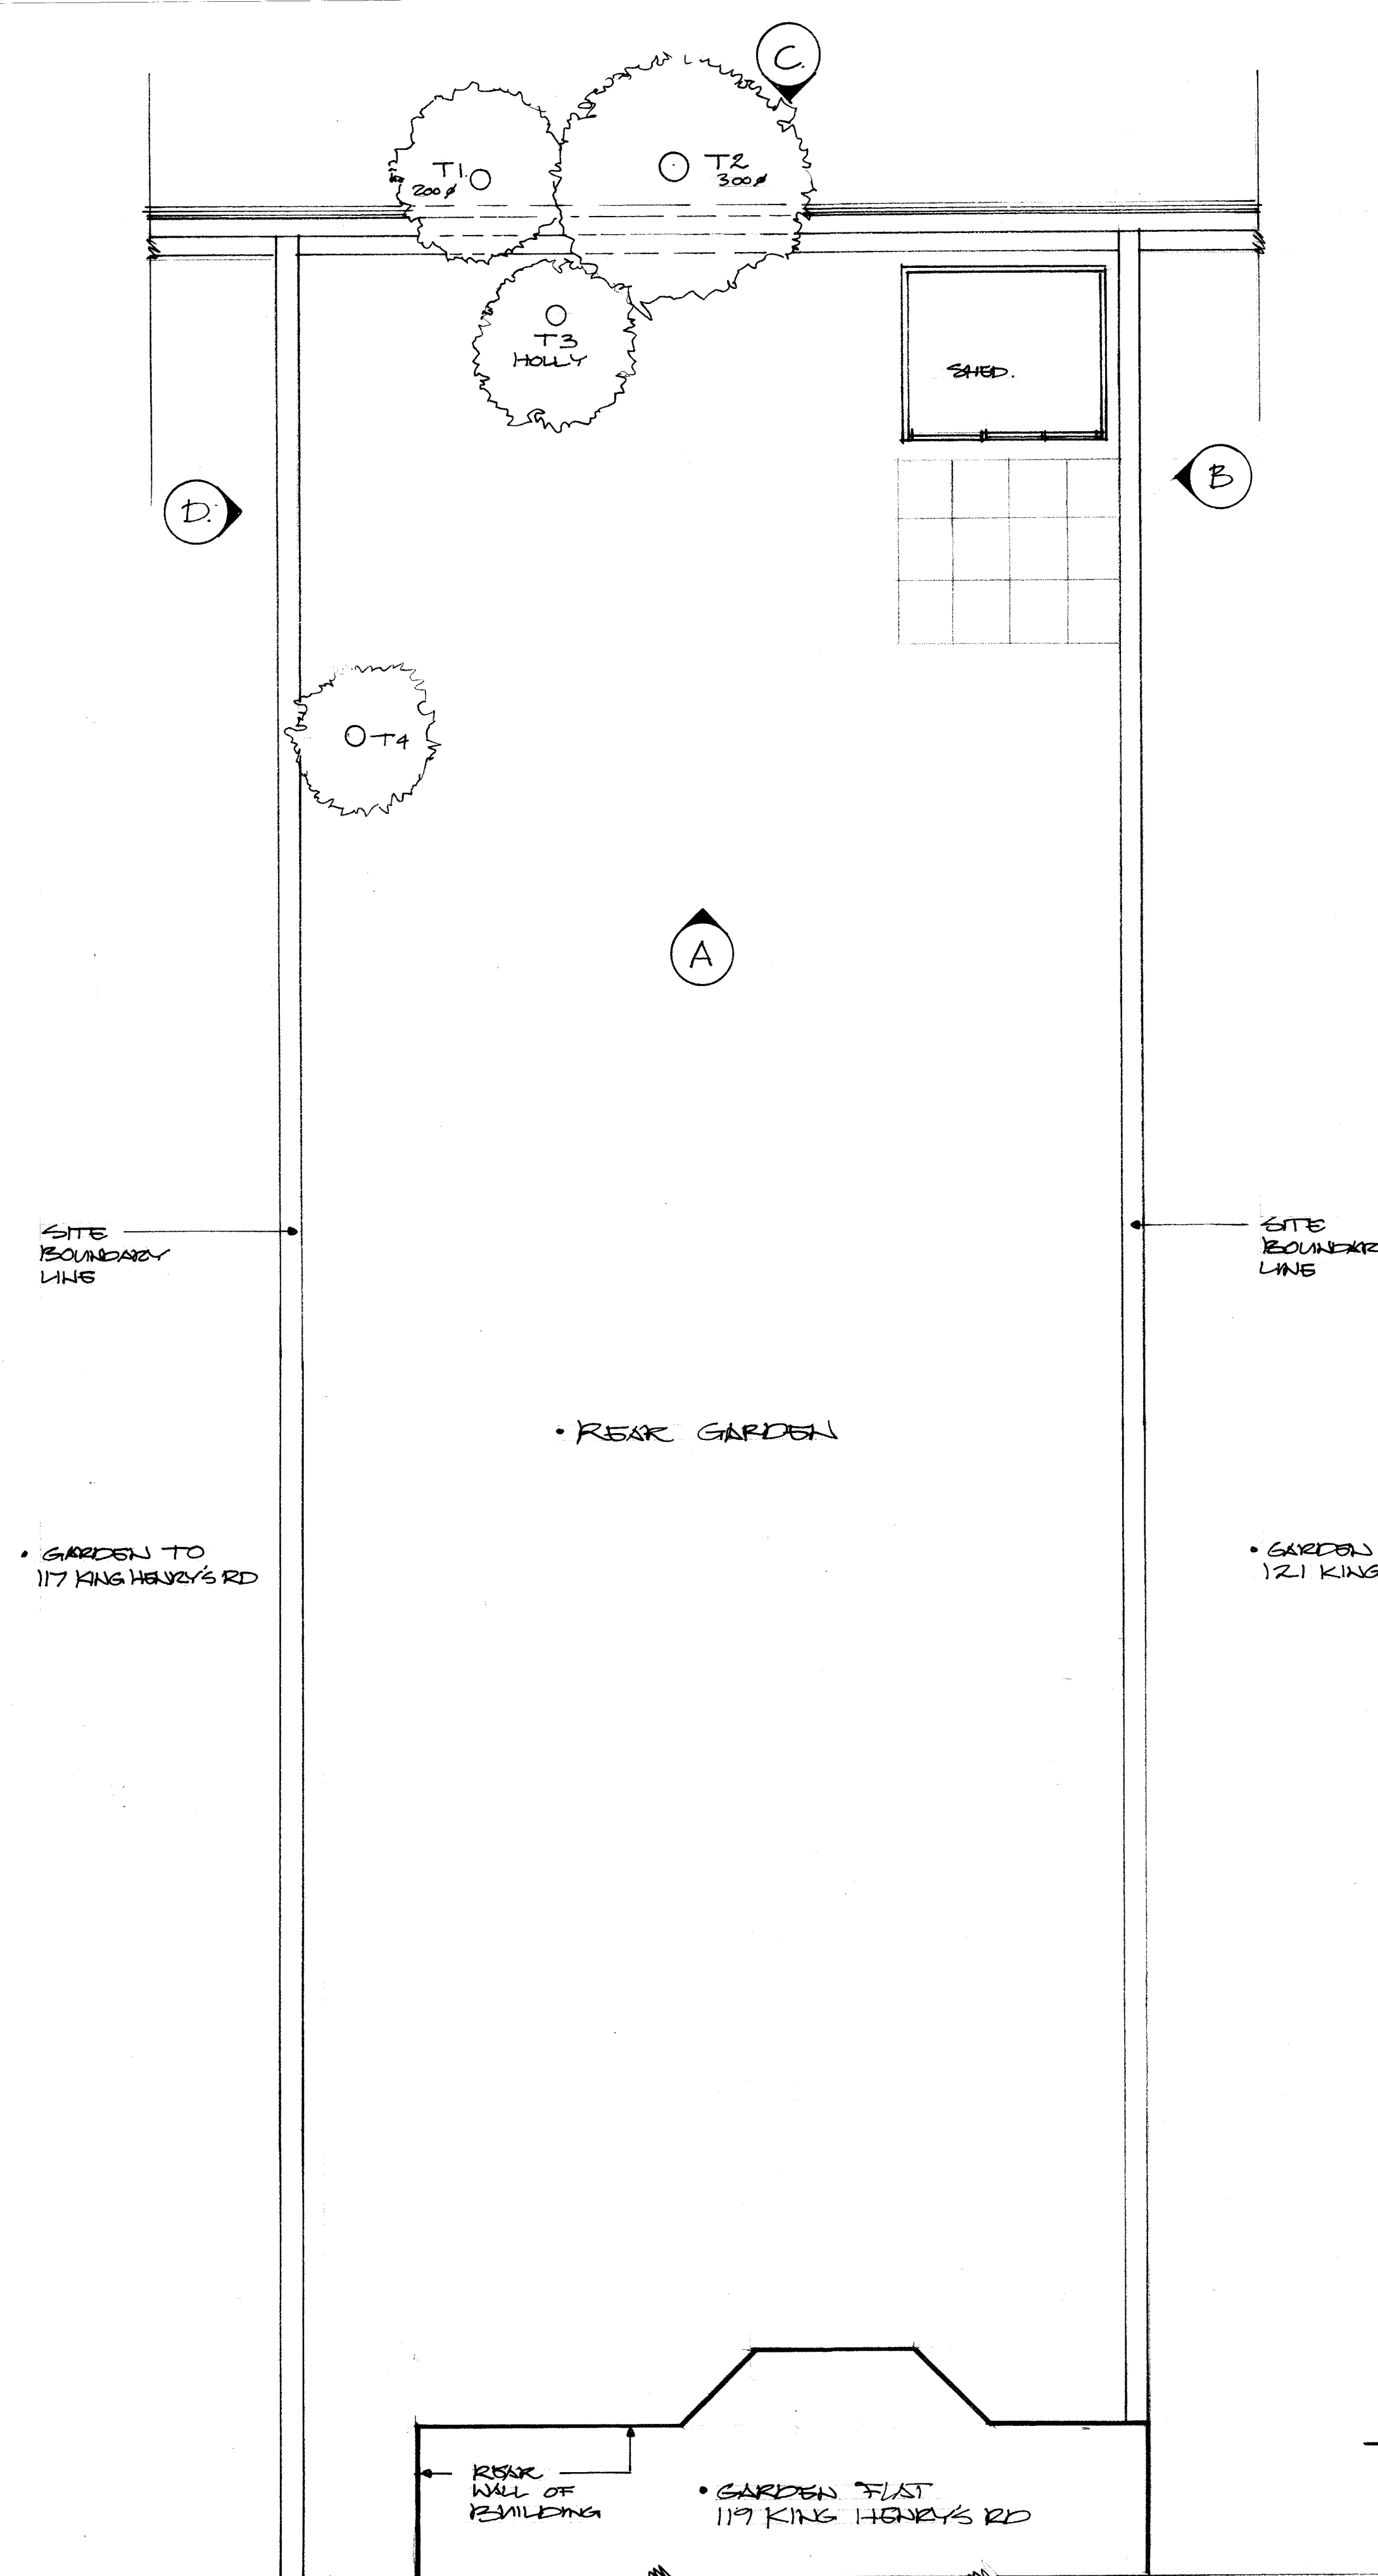

DATE	REVISIONS	REV
08/11		
THIS DRAWING IS THE COPYRIGHT OF THE ARCHITECT AND SHOULD NOT BE REPRODUCED IN ANY FORM WITHOUT WRITTEN CONSENT. DO NOT SCALE FROM THIS DRAWING. ONLY FIGURED DIMENSIONS SHOULD BE REFERRED TO. A DISCREPANCY SHOULD BE REPORTED TO THE ARCHITECT IMMEDIATELY.		
PROJECT GARDEN FLAT 119 KING HENRY'S ROAD LONDON NW3 3RB		
DRAWING GARDEN ROOM EXISTING PLAN, ELEVATIONS & SECTION		
DATE	transformation	
DEL.	ARCHITECTS	
COMPUTER	17 BONNY STREET LONDON NW1 9PE TEL: 020 7424 0122 FAX: 020 7424 0133 e-mail: info@transformation-architects.co.uk	
SCALE	DWG. No.	REV. No.
1:50	1802-001	