



Rev	Date	Description	Signed

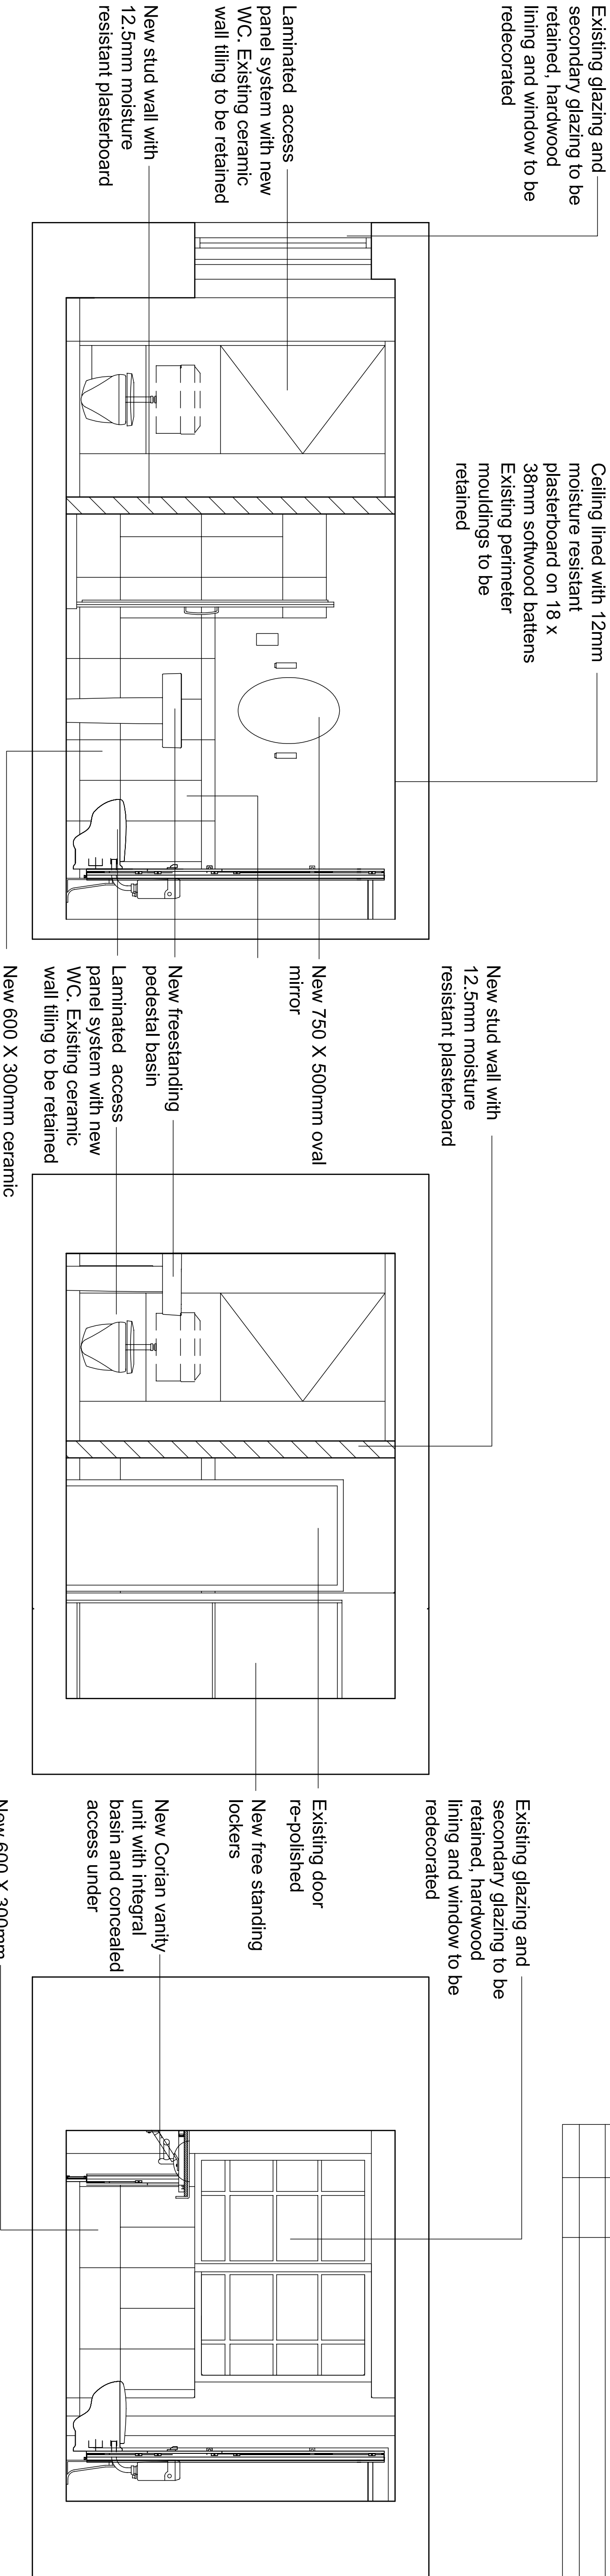

Elevation AA

Elevation BB

Elevation DD

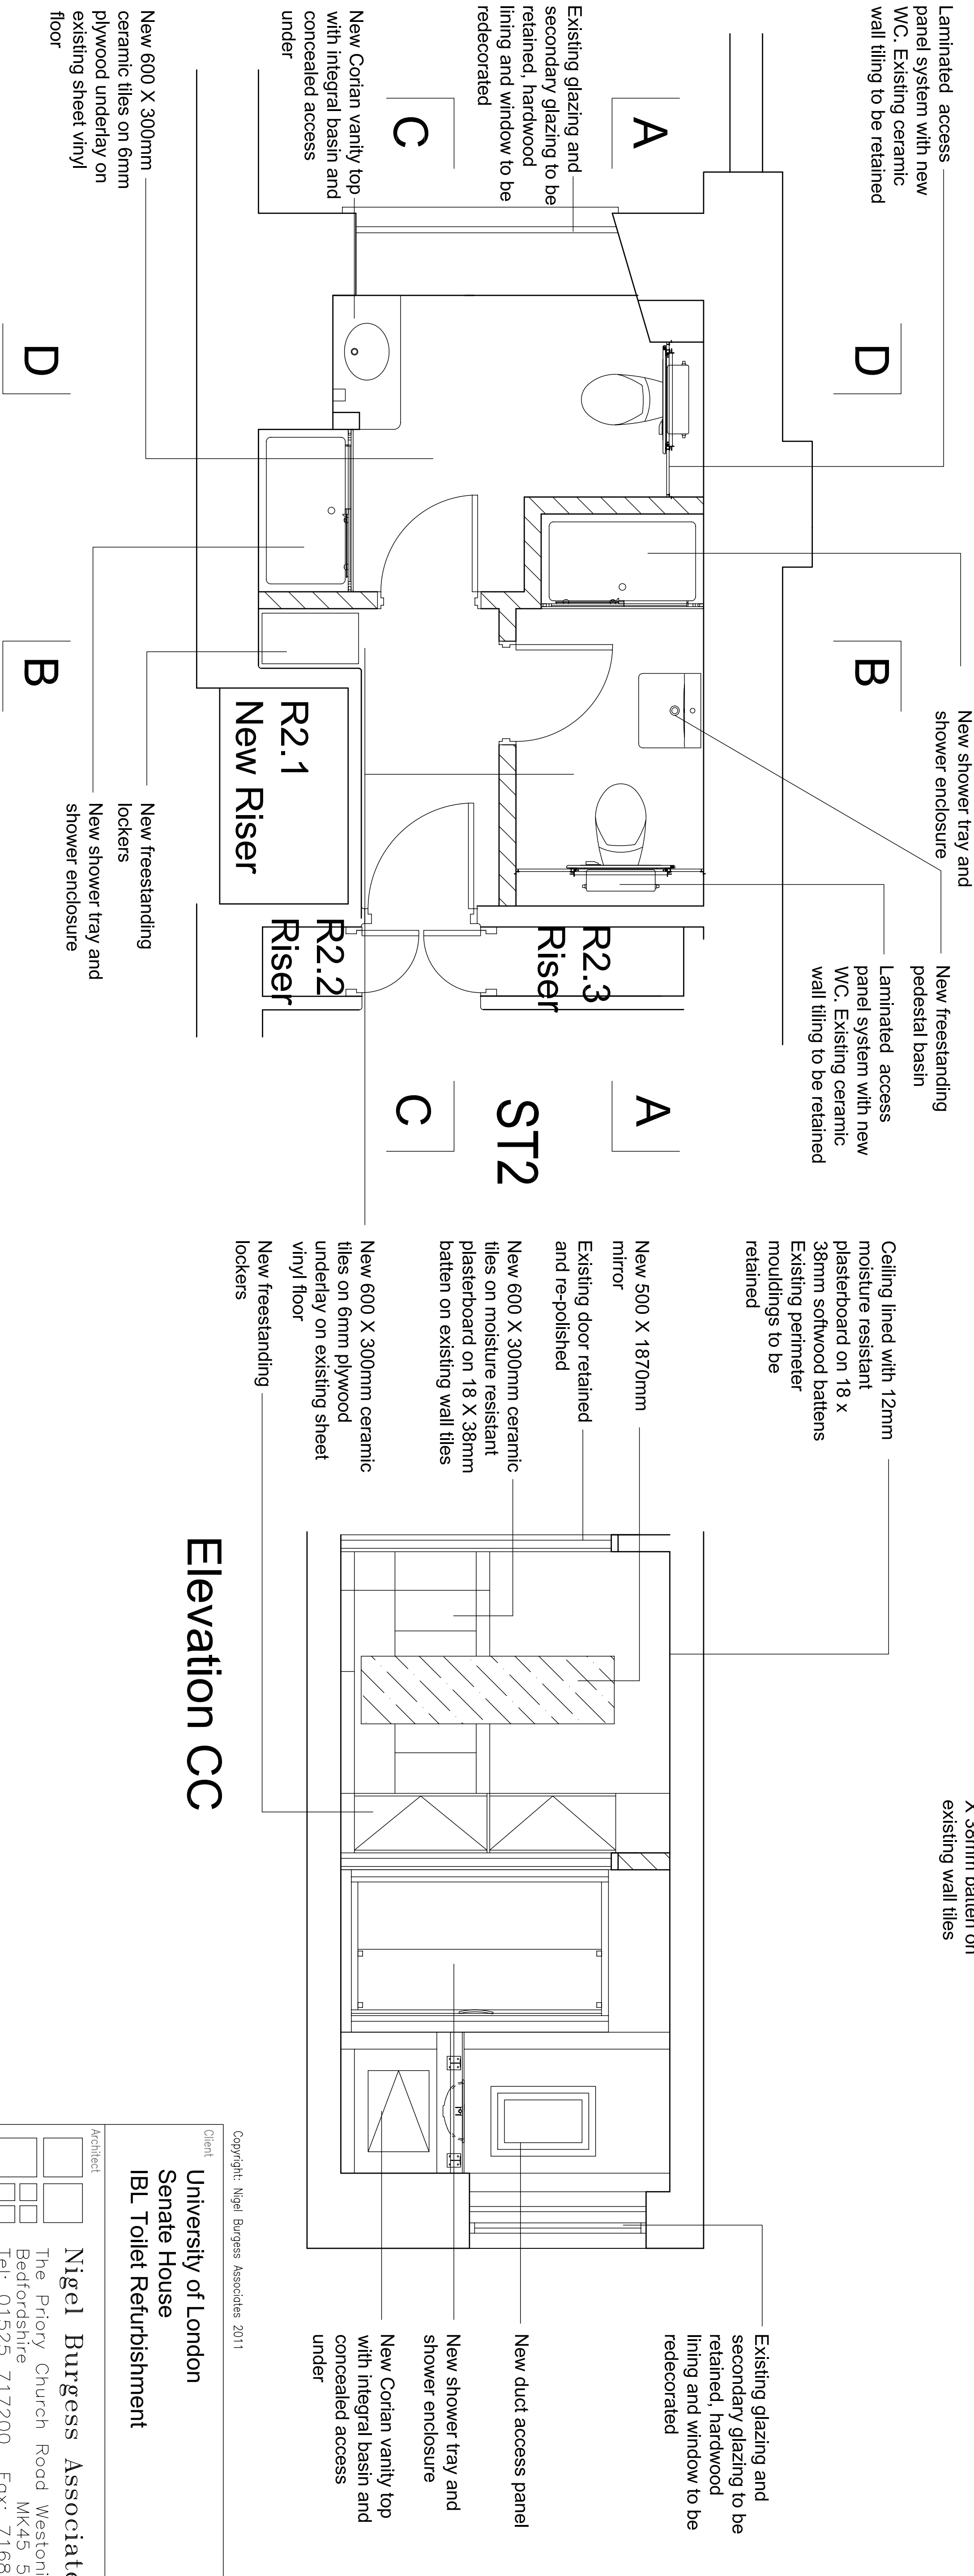

Elevation CC

Copyright: Nigel Burgess Associates 2011				
Client University of London Senate House IBL Toilet Refurbishment				
Architect Nigel Burgess Associates The Priory Church Road Westoning Bedfordshire MK45 5JW Tel: 01525 717200 Fax: 716822				
Title Stair 2 Proposed Shower Room layout				
Date Nov 11	Scale A1 1:25	Scale A3 1:50	Draw No 1219/210	Rev

Listed Building Issue 05/12/11