


NOTE
NUMBERS ADJACENT TO TREES
REFER TO ARBORICULTURAL
CONSULTANT REPORT
IN APPENDIX 1

ST GEORGES GARDENS

BOUNDARY OF THOMAS CORAM
FOUNDATION LAND OWNERSHIP

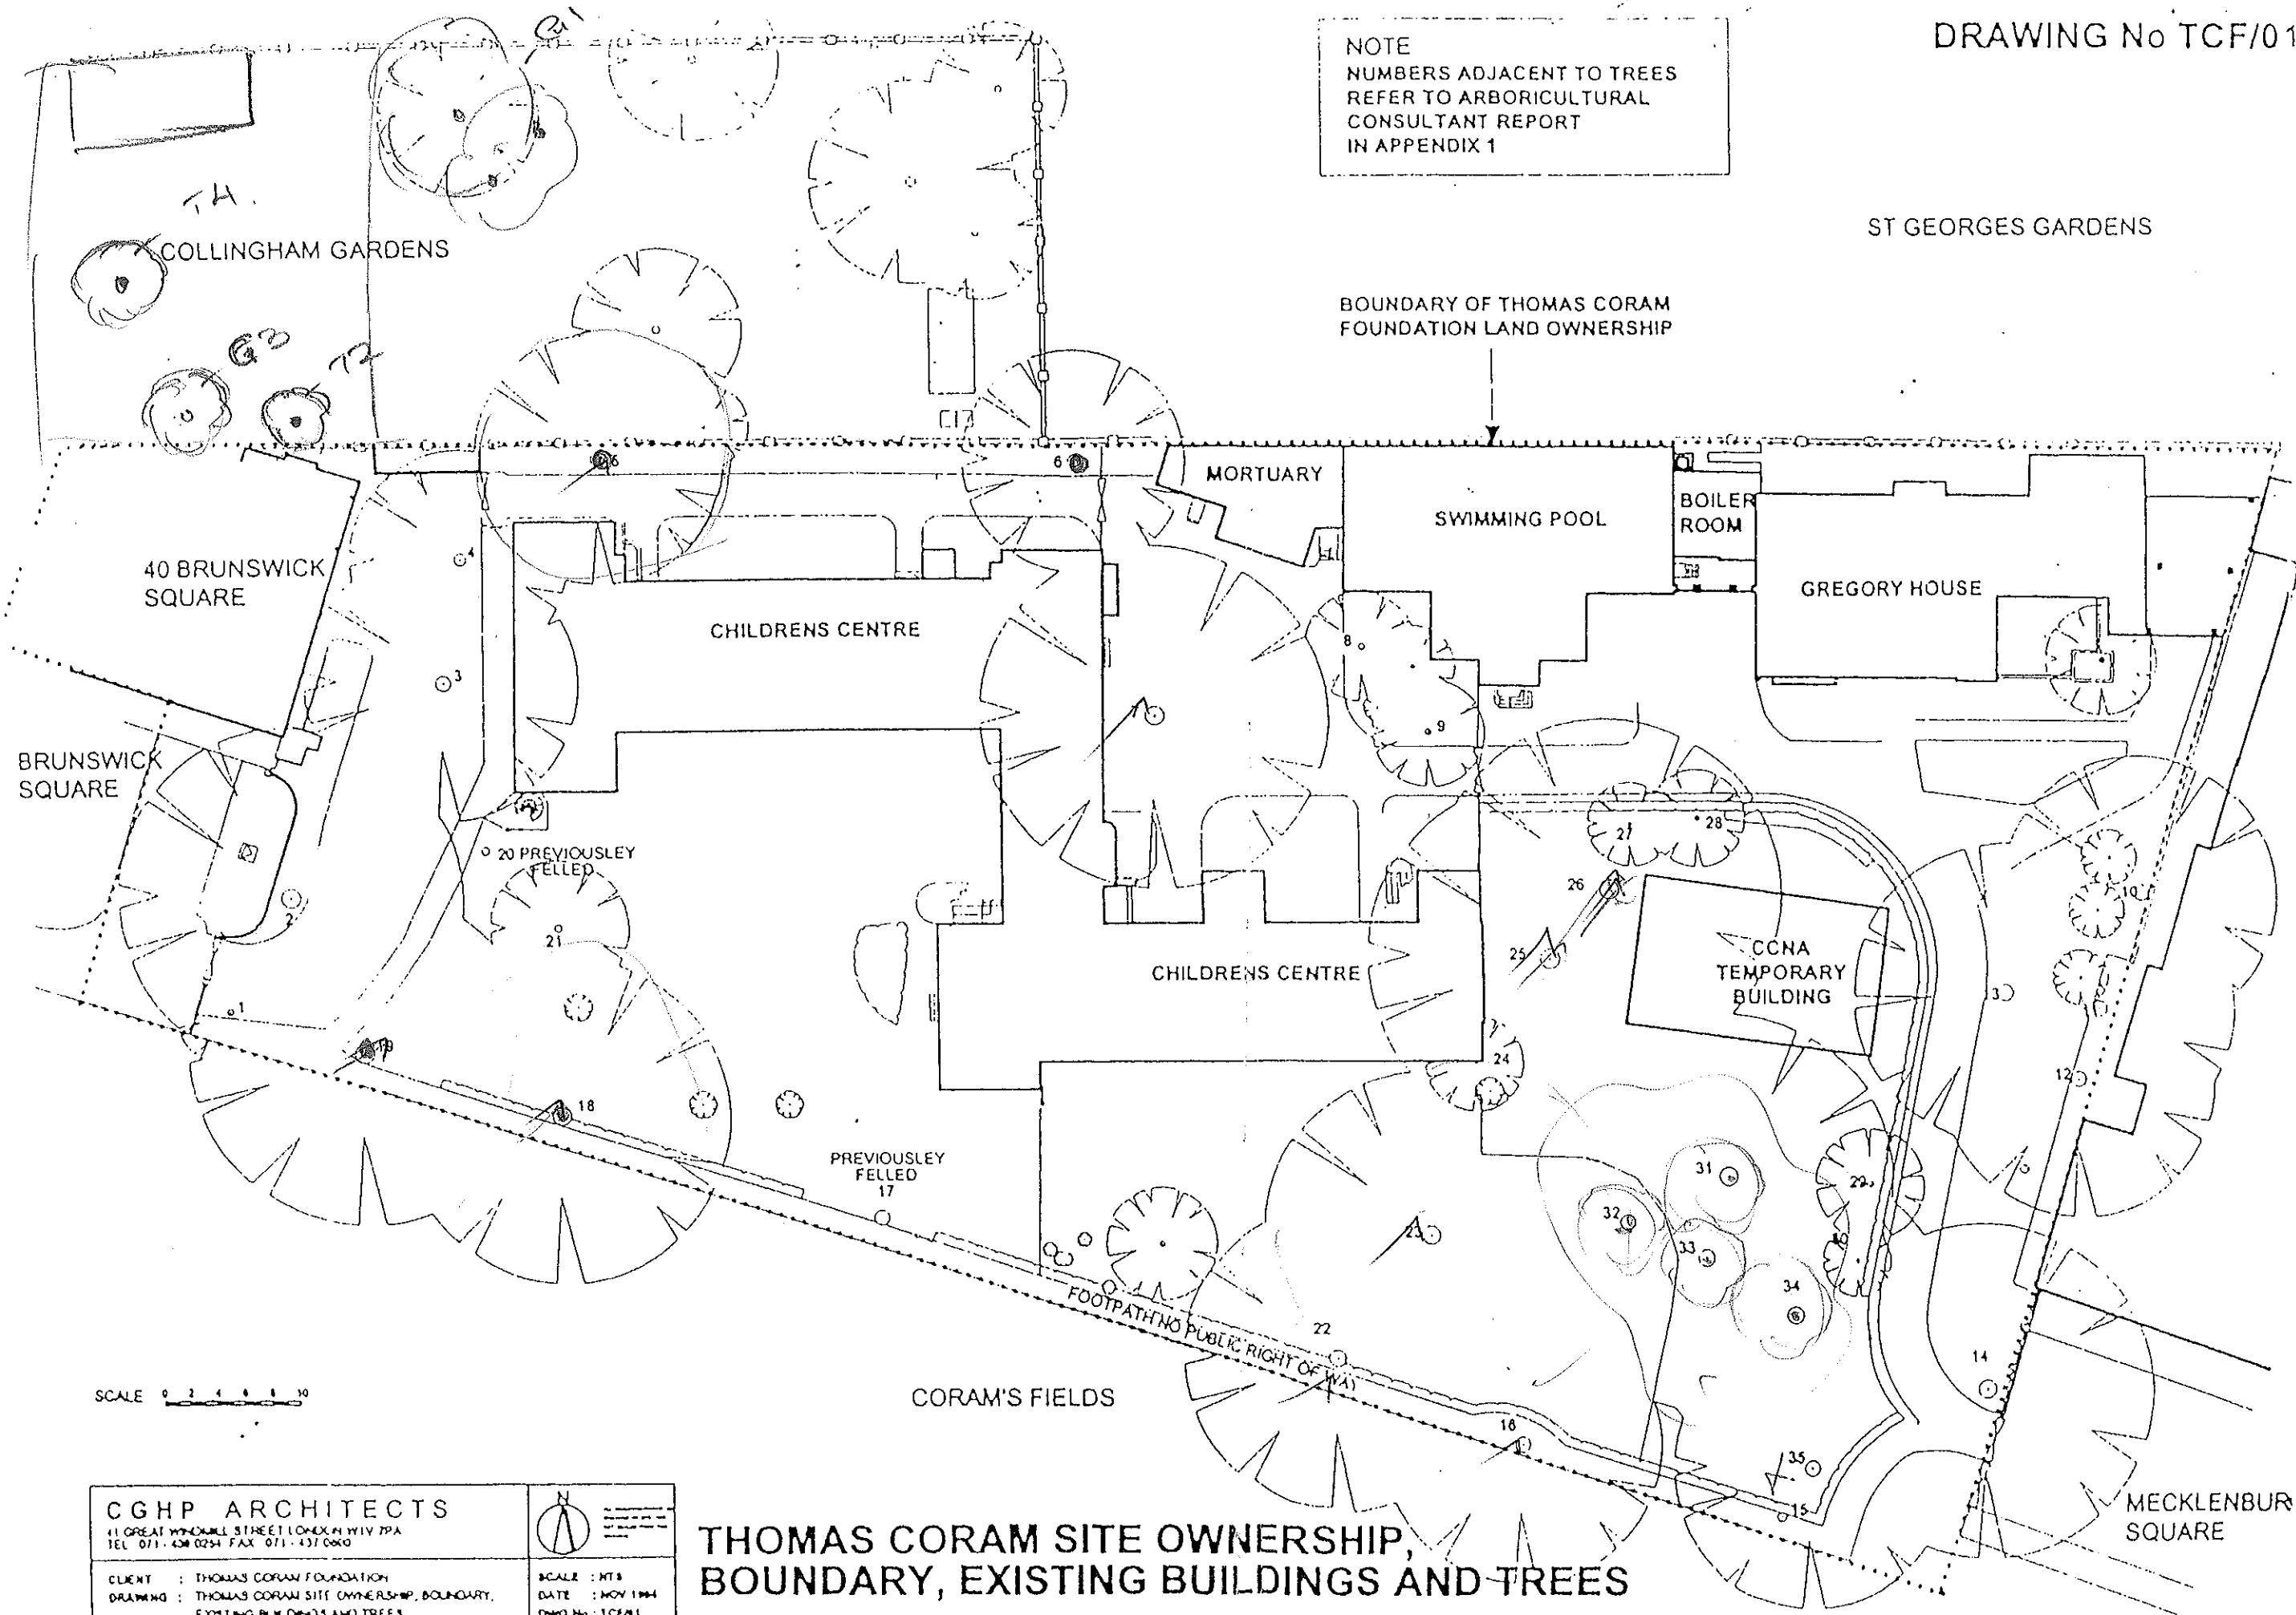

SCALE 0 2 4 6 8 10

CORAM'S FIELDS

MECKLENBUR
SQUARE

CGHP ARCHITECTS

41 GREAT WINDMILL STREET LONDON W1V 7PA
TEL 071 434 0254 FAX 071 437 0060

CLIENT : THOMAS CORAM FOUNDATION
DRAWING : THOMAS CORAM SITE OWNERSHIP, BOUNDARY,
EXISTING BUILDINGS AND TREES



SCALE : MTS
DATE : NOV 1994
DWG No : TCF/01

THOMAS CORAM SITE OWNERSHIP,
BOUNDARY, EXISTING BUILDINGS AND TREES