

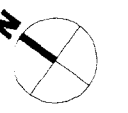


North

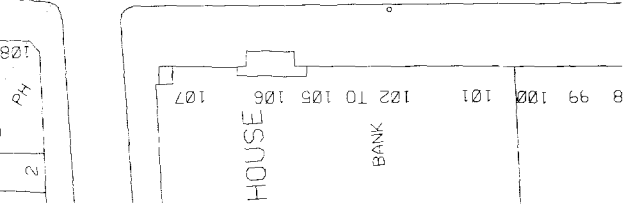


- All dimensions to be checked on site
- Do not scale off this drawing
- All dimensions are shown in mm unless otherwise stated
- Refer to drawing issue sheet for purpose of issue
- If in doubt ask
- © Llewelyn Davies Yeang

Notes

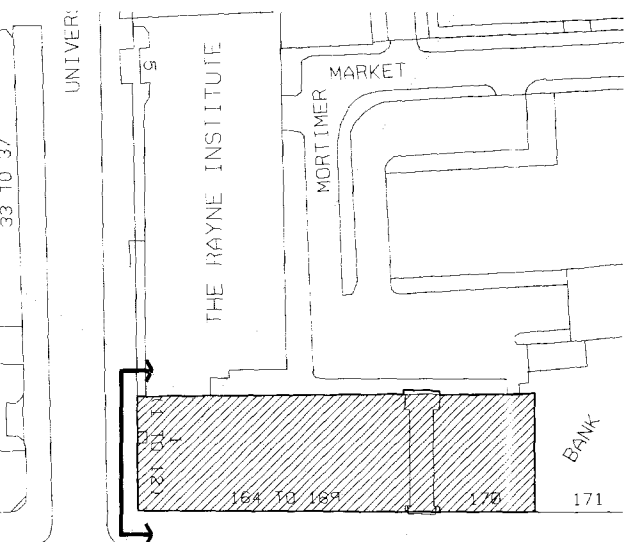

Key Plan

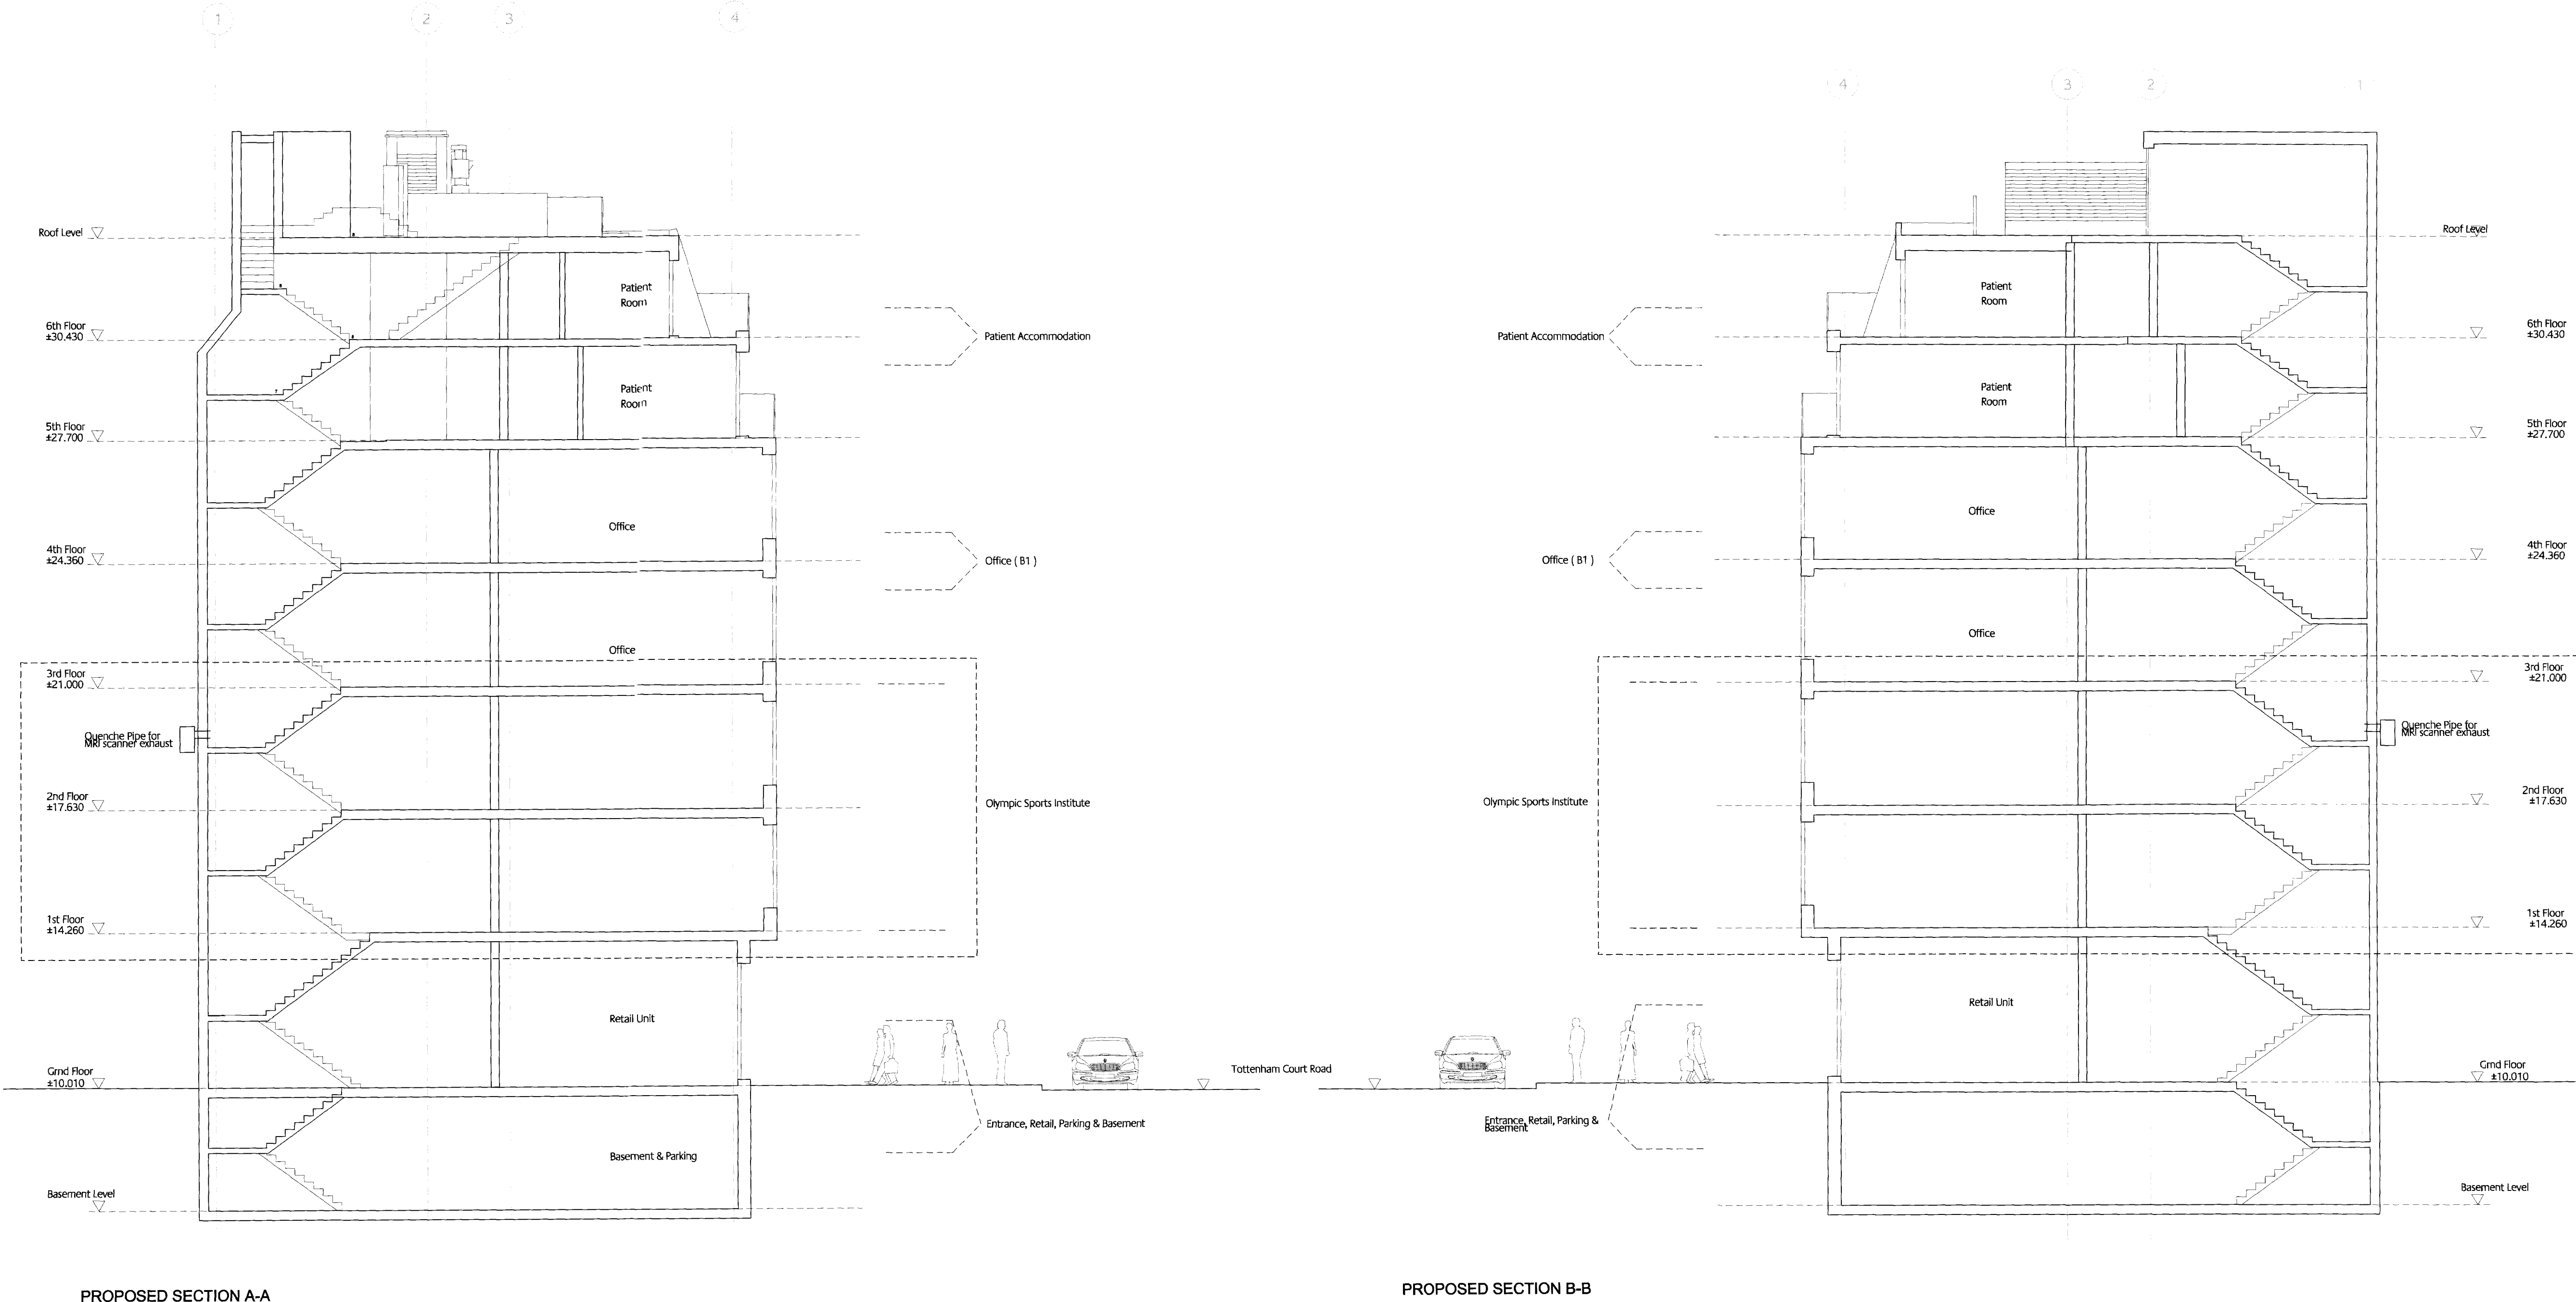

PROPOSED SECTION A-A

PROPOSED SECTION B-B

A	PLANNING SUBMISSION	30-01-12	VF
Revision		Date	By

Structural Consultant | Services Consultant

Cost Consultant | Project Manager

Client
Institute of Sports, Exercise & Health

Project Title
Victory House, 170 Tottenham Court Road
London, W1T 7HA, Levels 1 & 2

Drawing Title
Proposed Section A-A & B-B

Scale
1:100 @ A1
1:200 @ A3

Drawing Status
PLANNING

Project number | Drawing number | Revision
104700 | (S) 01 | A

Architects
Carlow House
Carlow Street
London
NW1 7LH
T: 020 7637 0181
F: 020 7637 8740
www.ldavies.com

**llewelyn
davies yeang**
deep green
signature
innovation