

LEGEND (Topo Survey)

AB	Air Brick
BD	Bollard
BS	Bus Stop
BWF	Barbed Wire Fence
CBF	Close Boarded Fence
CL	Cover Level
CLF	Chain Link Fence
CPF	Chestnut Piling Fence
CF	Chicken Wire Fence
DC	Drainage Channel
DI	Ditch
EIC	Electric IC
EP	Electric Pole
ES	Earthing Rod
FB	Flower Bed
FL	Fire Hydrant
FL	Flood Light
FW	Fence Post
FV	Foul Water
GP	Gate Post
GV	Gas Valve
GY	Gully
IC	Inspection Cover
IL	Invert Level
IR	Iron Rolling Fence
JB	Junction Box
LP	Lamp Post
LB	Letter (Post) Box
M	Manhole
MK	Marker
PRF	Post & Rail Fence
PP	Power Point
PTB	Pylon
PWF	Post & Wire Fence
R	Road
RF	Raised Flower Bed
RS	Retaining Wall
RS	Road Sign
RWP	Rain Water Pipe
SVP	Soil Vent Pipe
SWP	Storm Water
SNP	Street Name Plate
TP	Telegraph Pole
TL	Traffic Lights
TIC	Telecom InSP Cover
TCB	Telephone Call Box
UCS	Underpass
UTL	Unable to Lift
WM	Water Meter
WSV	Water Stop Valve

Tree Schedule

Tree no	Assumed tree type	Trunk dia/n	Spread dia/n	Height/n (approx)



Value = 50.00m
Grid is Arbitrary

Line Legend - Survey

- Building wall line
- Ditch/pond
- Drop kerb
- Fence
- Kerb line/Step
- Major contour line
- Minor contour line
- Overhead roof line/cables
- Surface change (assumed)
- Assumed line of underground pipe
- Retaining wall/top or bottom of bank
- Wall

Approximate line of existing utility mains

- Electricity main
- Gas main 63mm
- BT telephone line
- Water main 50mm
- Gas automation
- Cable television

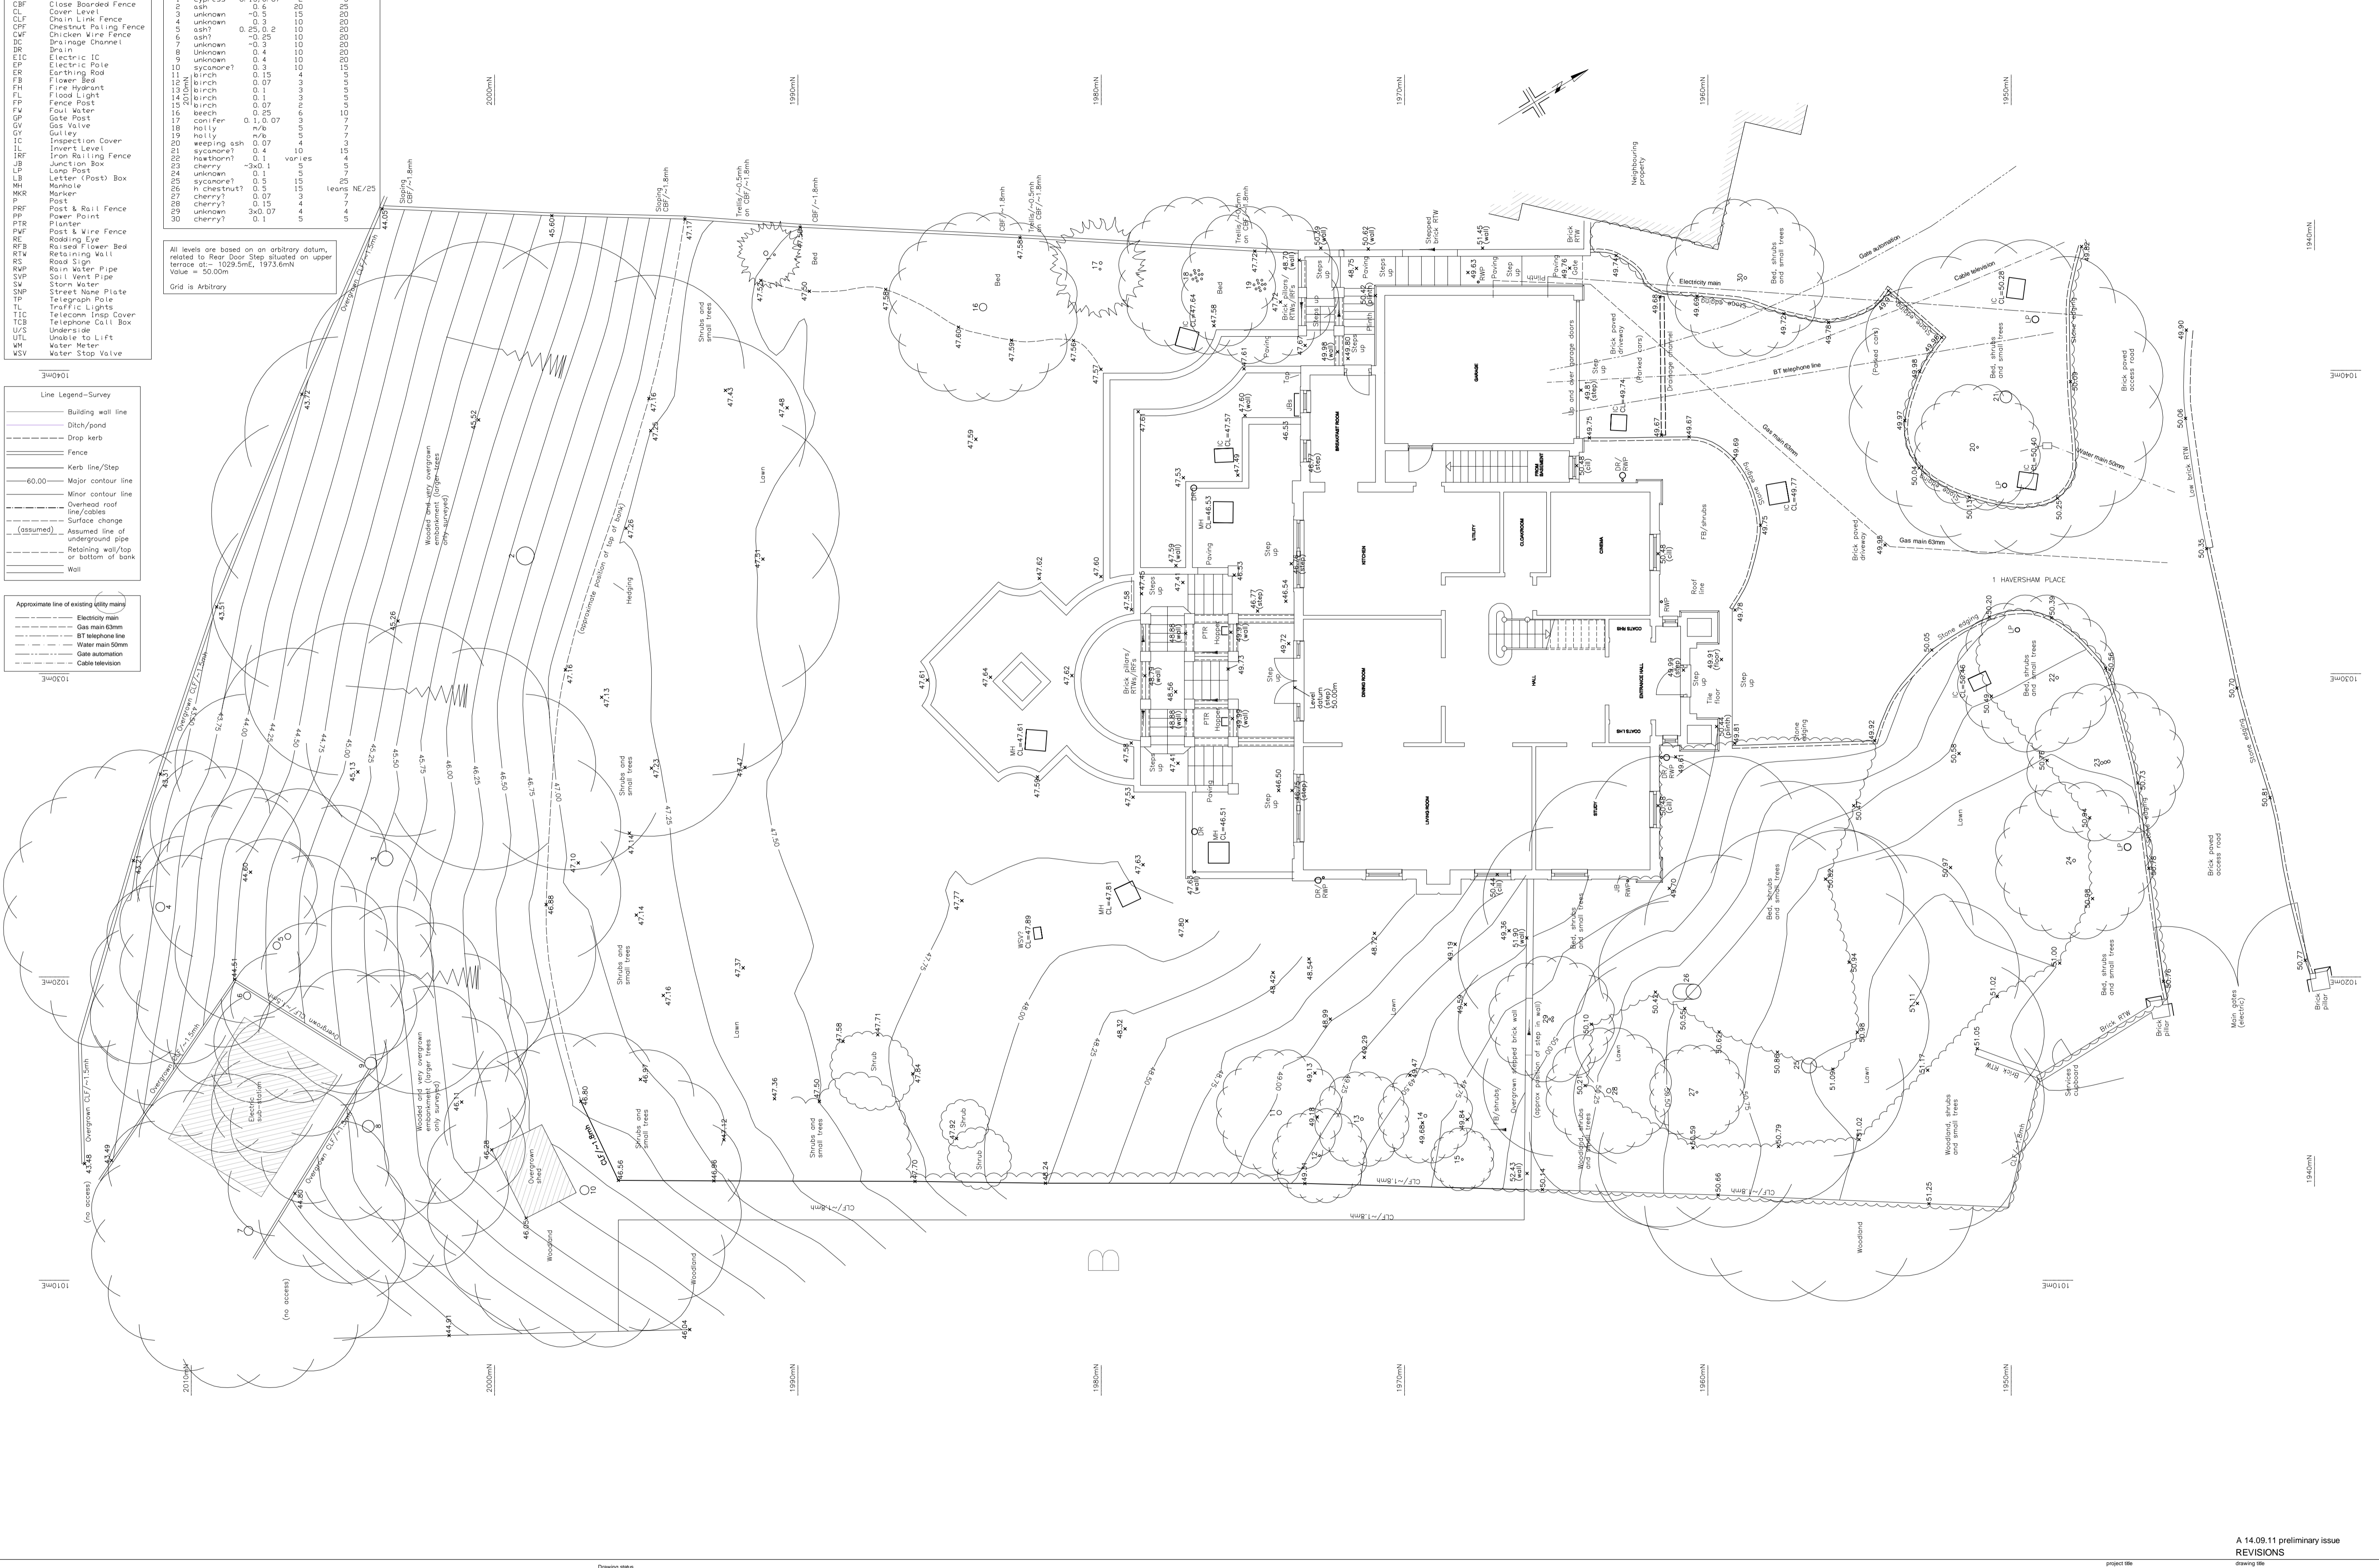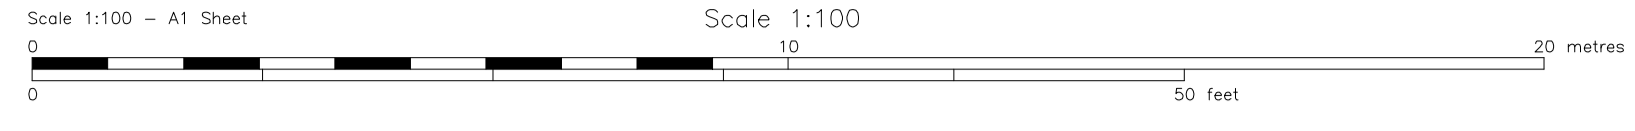

ALL DIMENSIONS TO BE CHECKED ON SITE
TO BE READ WITH ALL CONTRACT DOCUMENTATION
ANY DISCREPANCIES TO BE REPORTED TO THE CONTRACT ADMINISTRATOR
DO NOT SCALE THIS DRAWING - IF IN DOUBT ASK

Copyright Hunter Price Ltd

HUNTER PRICE
CHARTERED ARCHITECTS
7 MOUNT MEWS HIGH STREET
HAMPTON MIDDLESEX TW12 2SH
tel 020 8213 5893 fax 0700 602 2769
email mail@hpaarchitects.co.uk

project: Mr & Mrs Fafalios
1 HAVERSHAM PLACE
HIGHGATE N6 6NG
drawing: 1762
revision: 101
scale: A
date: 1:100@A1
RFH 27.07.11

project: A 14.09.11 preliminary issue
REVISIONS
SITE PLAN
EXISTING
HUNTER PRICE