



This drawing is the property of Arthurell and Kirkland. Copyright is reserved by them and this drawing is issued on the condition that it is not copied, reproduced, retained or disclosed to any unauthorised person, either wholly or in part without the consent in writing of Arthurell and Kirkland. Figured dimensions are only to be taken from this drawing. All dimensions to be checked on site before any work is put in hand. If in doubt please ask.

REVISION A 16.02.2012

PLANTER TO REAR GARDEN LOWERED

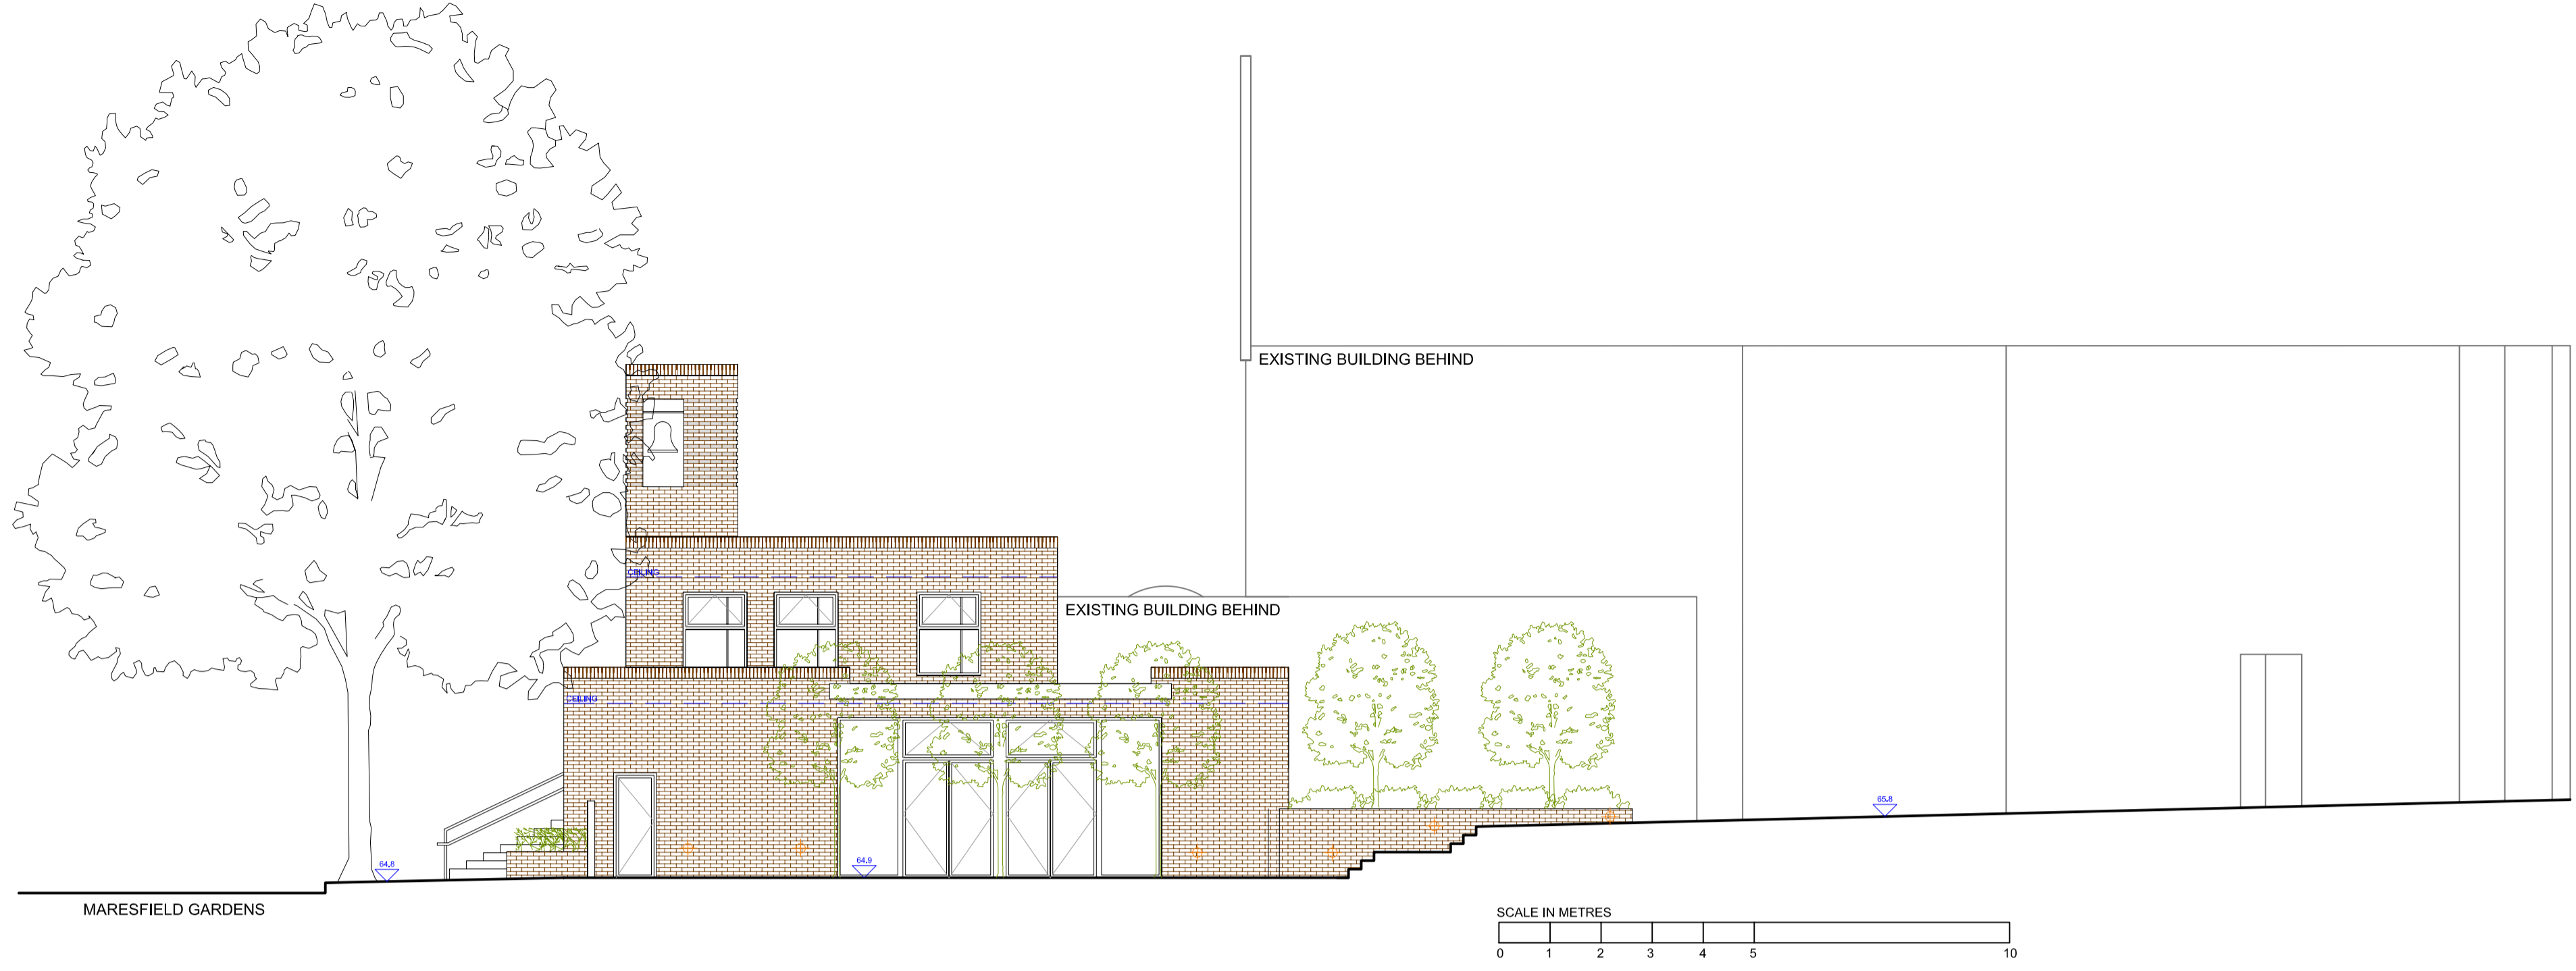

SIDE ELEVATION 1:100

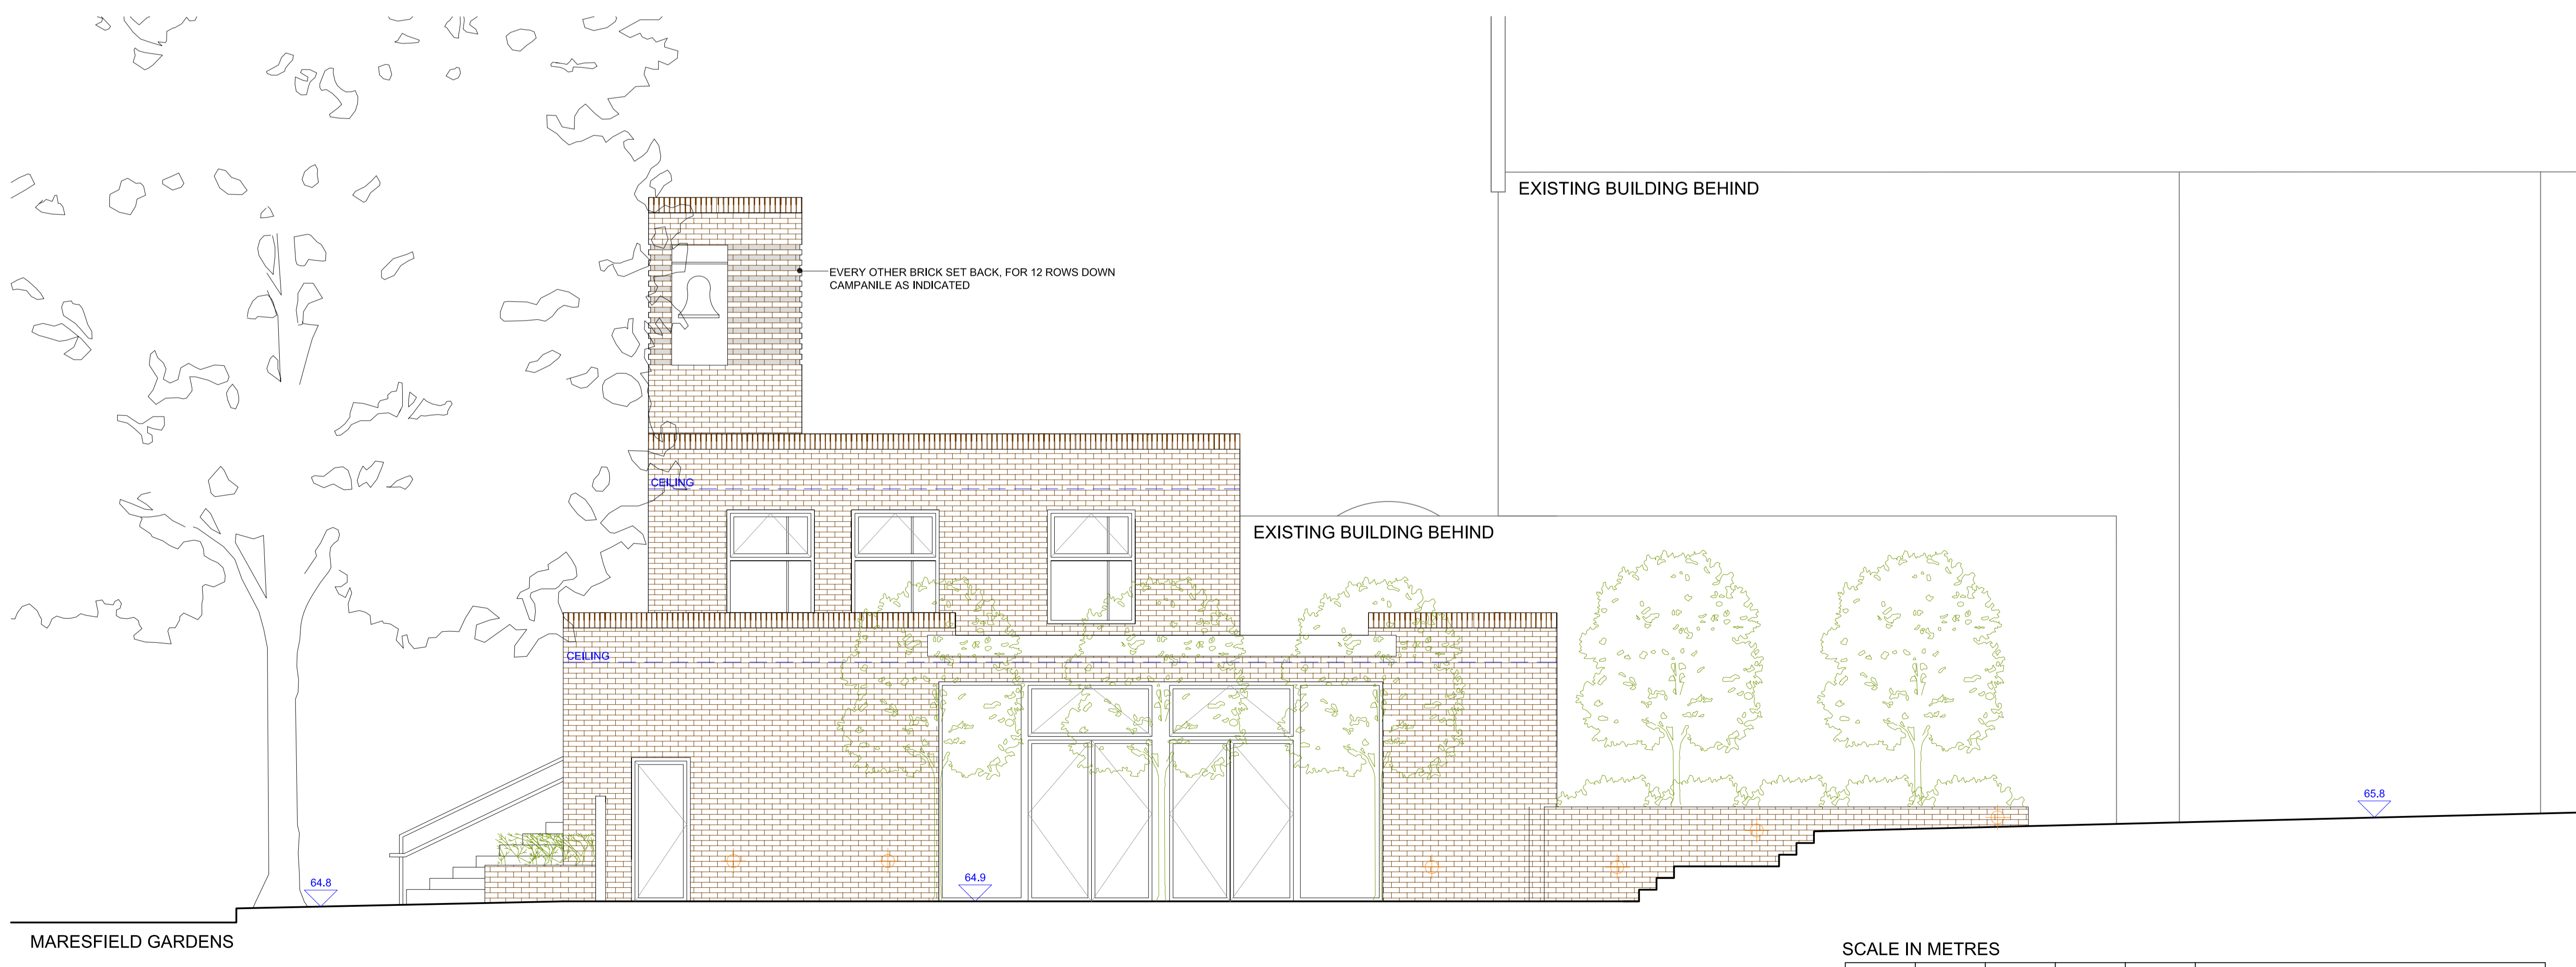

SIDE ELEVATION 1:50

**AK**  
ARCHITECTS  
**ARTHURELL + KIRKLAND LLP**  
19 Wharfedale Road  
Kings Cross  
London  
N1 9SB  
Tel: 020 7833 9444  
Fax: 020 7833 9440  
Email: info@arthurell+kirkland.com  
Web: www.arthurell+kirkland.com

Project:  
**ST THOMAS MORE RC CHURCH**  
MARESFIELD GARDENS  
SWISS COTTAGE  
NW3 5SU

Drawing title:  
**SIDE ELEVATION**  
**AS PROPOSED**

**PLANNING**

Scale: VARIOUS@A1 Drawn: NH Date: 13.12.11

Job no: 1084 Drawing no: 08 Revision: A