

Group Property

Notes:

This drawing is the copyright and property of The Royal Bank of Scotland plc. It must not be copied or published without written consent.

Do not scale from this drawing.




Aspect House . Manchester Road . Altrincham
Cheshire . WA14 5PG

t: +44 0 161 926 6000

f: +44 0 161 926 6001

www.stylesandwood.co.uk

GLENLOCH ROAD

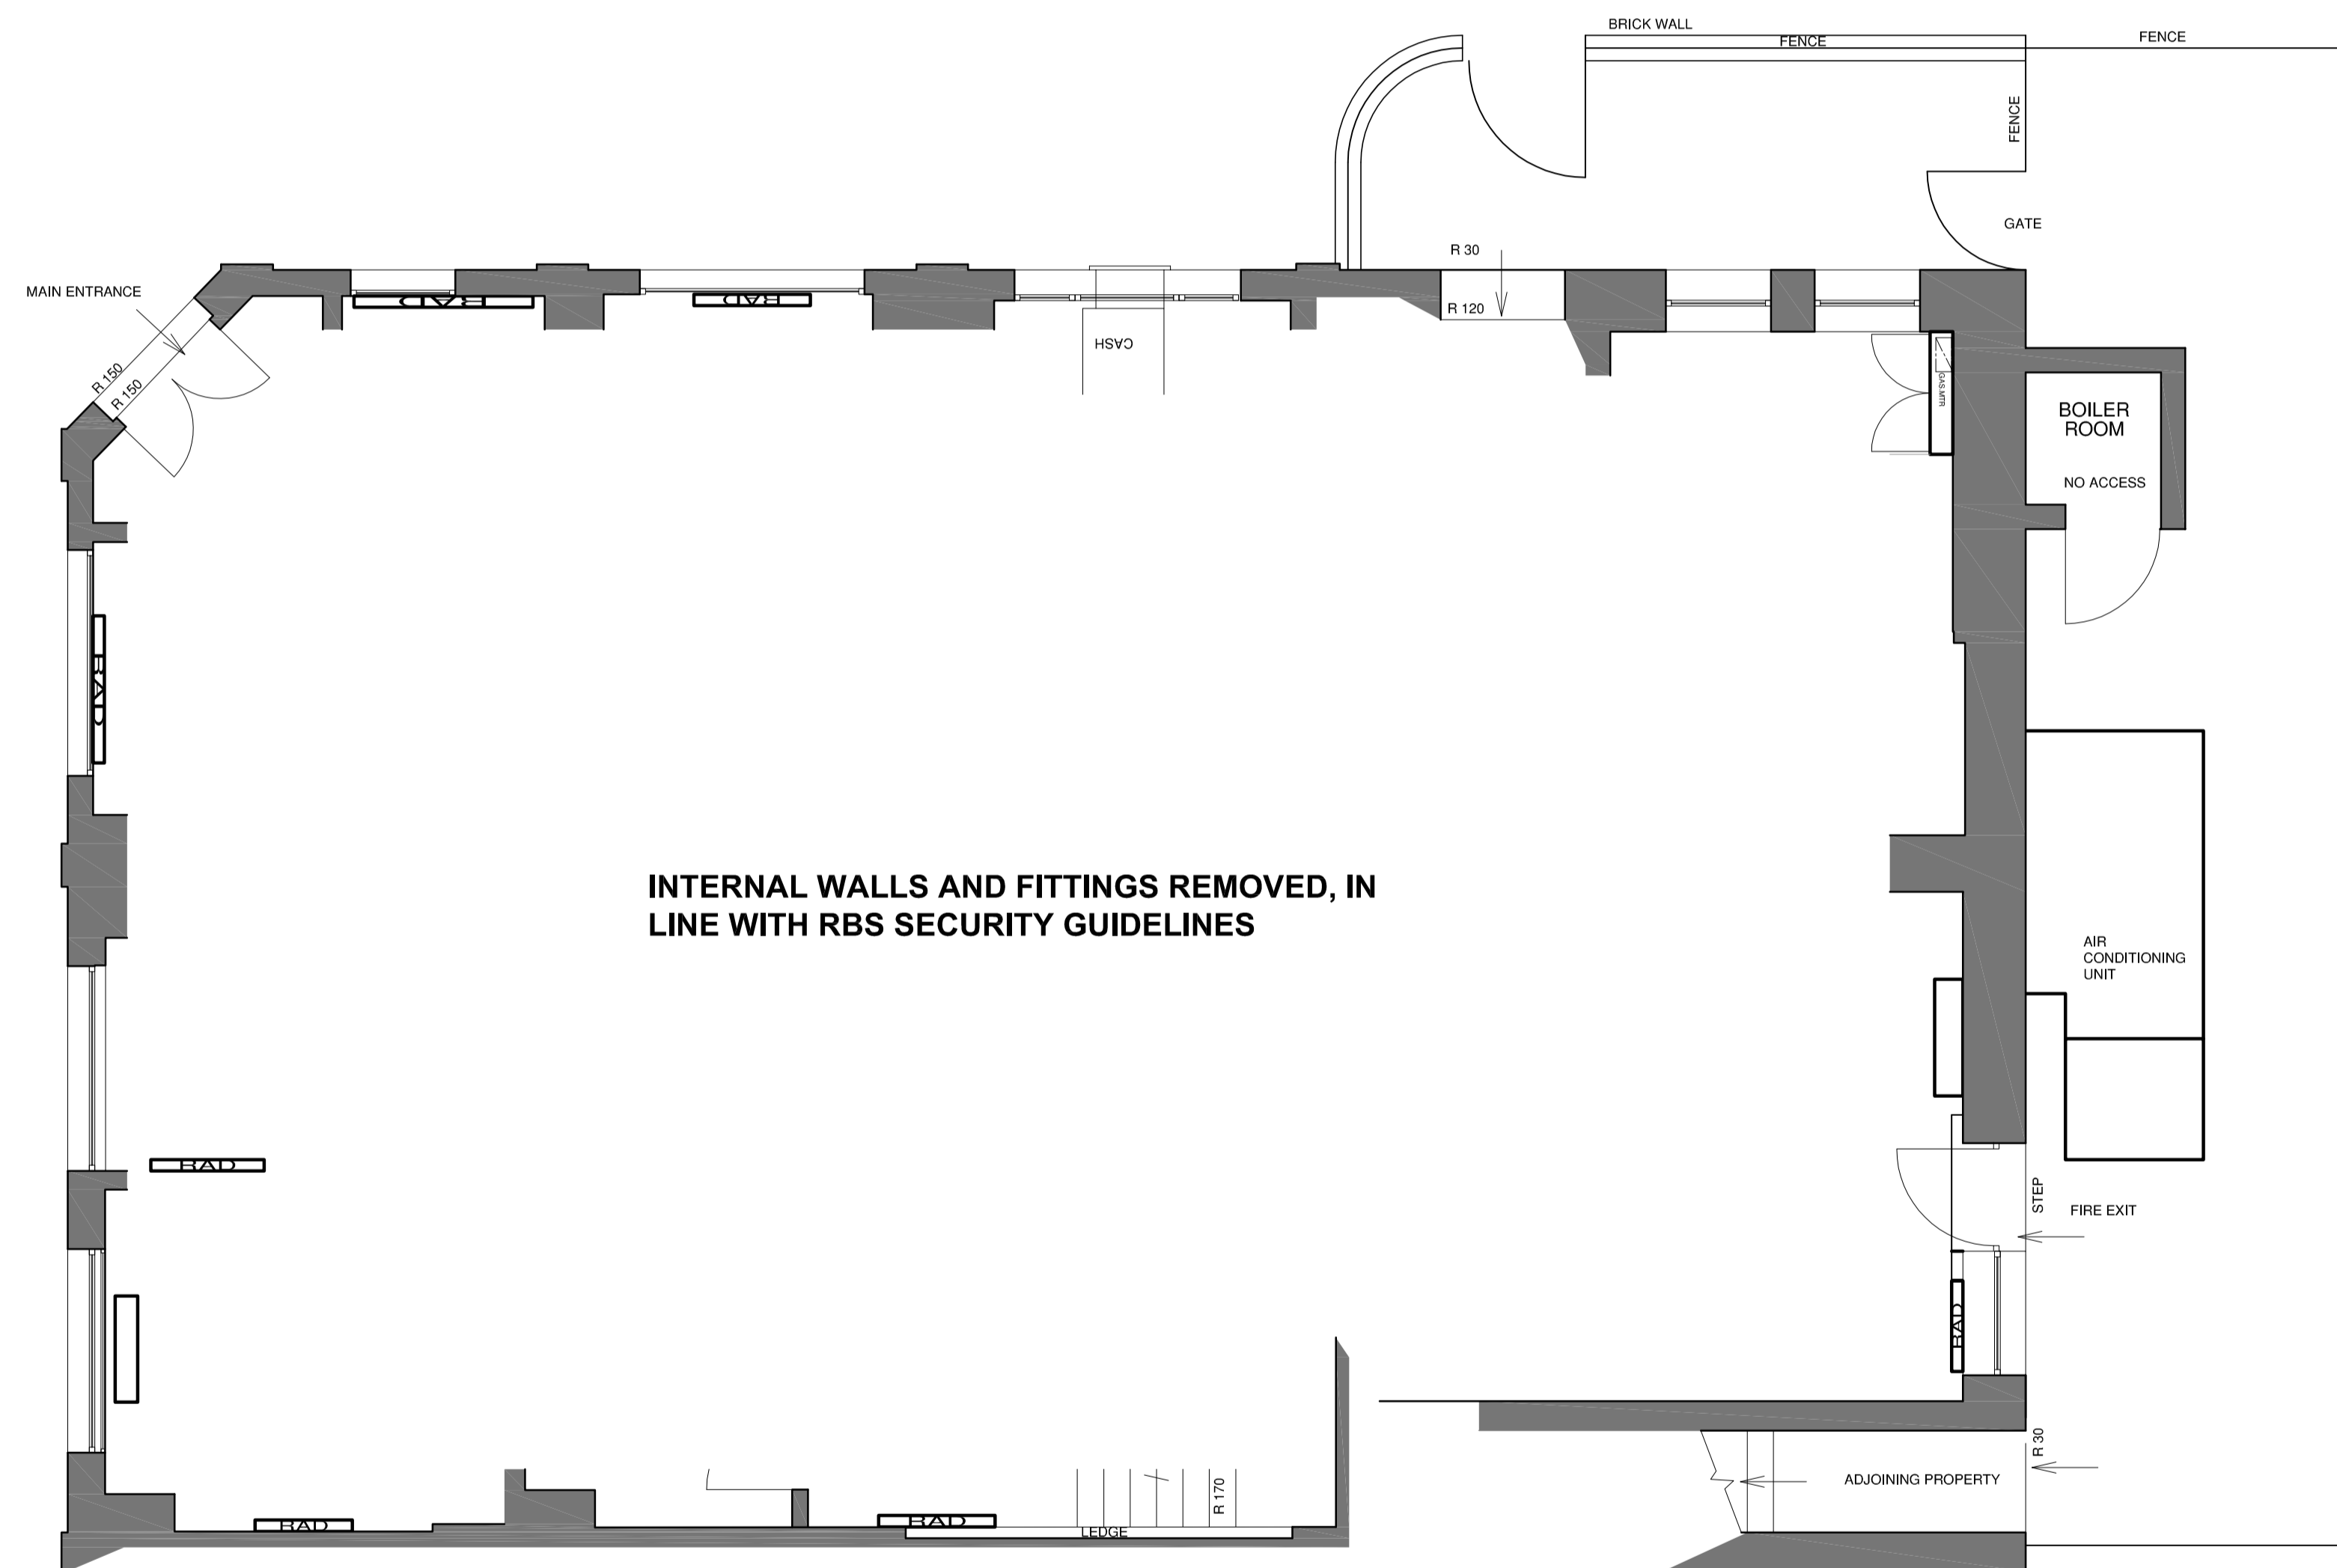

Planning

rev	description	date
-----	-------------	------

rev	description	date



project
BELSIZE PARK
187 HAVERSTOCK HILL
LONDON, NW3 4QH

title
GROUND FLOOR
AS EXISTING

scale		
1:50 @A1		
dm	chk	app
EK	NL	
date	date	date
09.12.11	09.12.11	

consultants' drawing number	brand
D9567-001-001	

rbs drawing number	rev.
9378/EX/GD	/

