




QUEEN'S CRESCENT

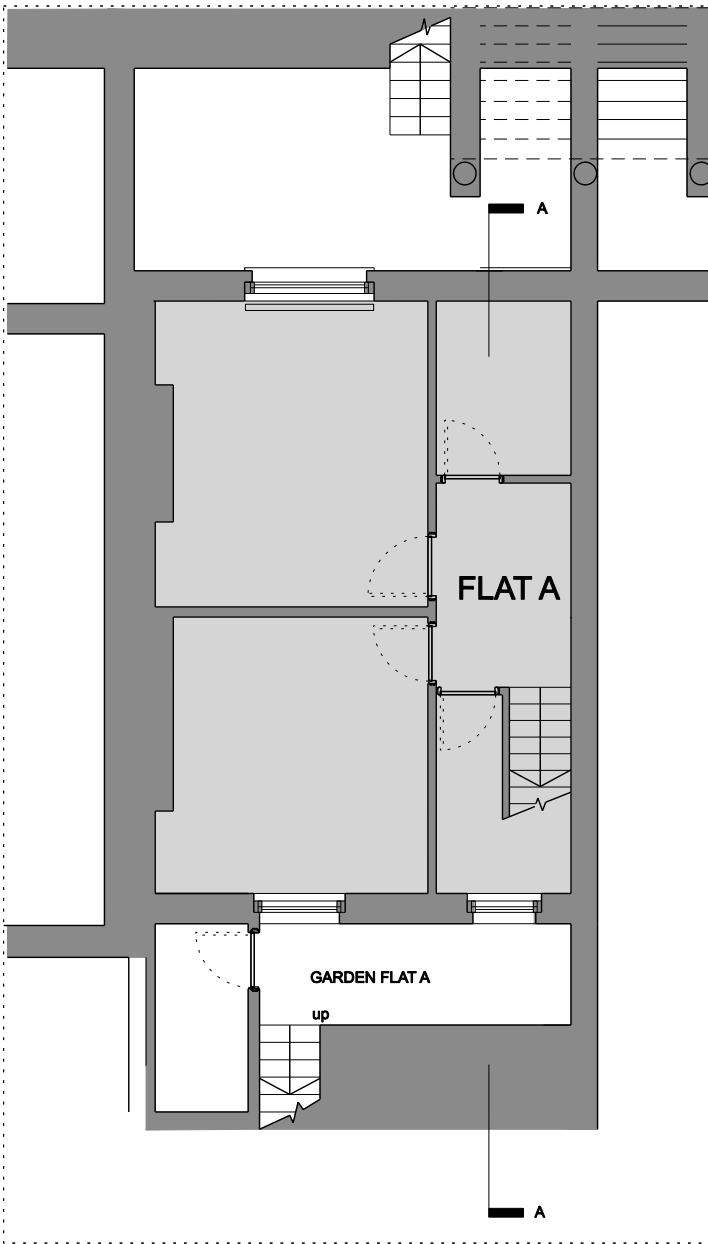

BASEMENT PLAN

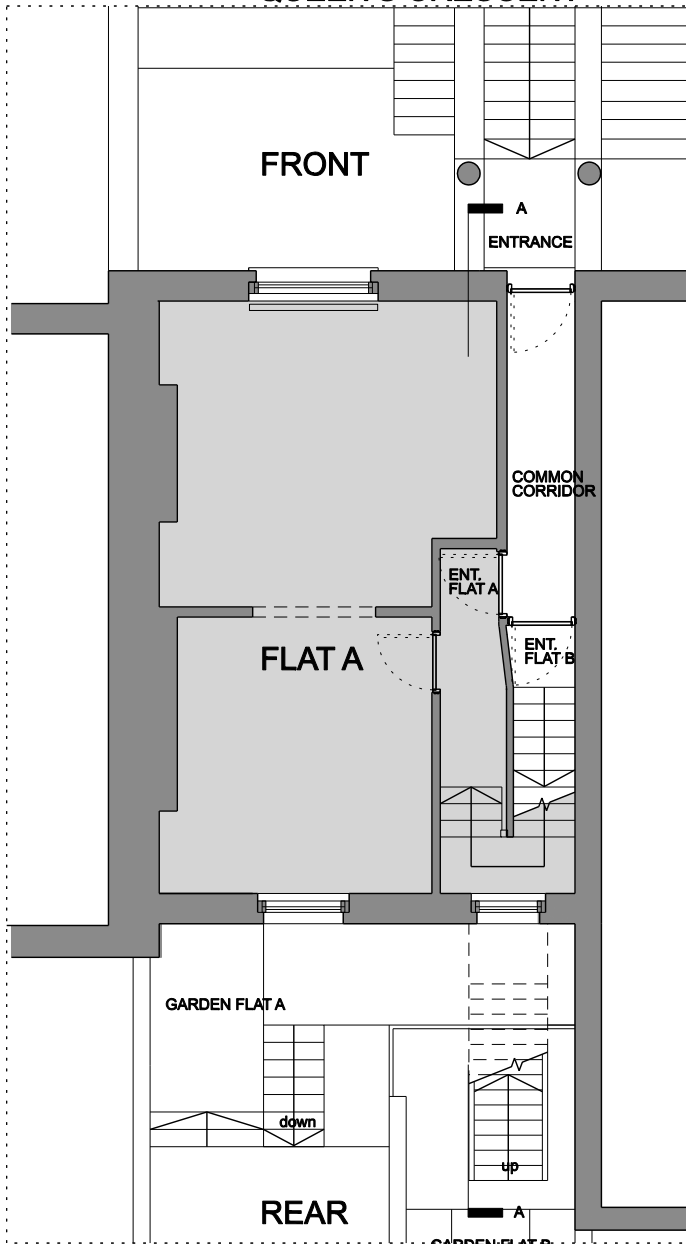


GROUND PLAN

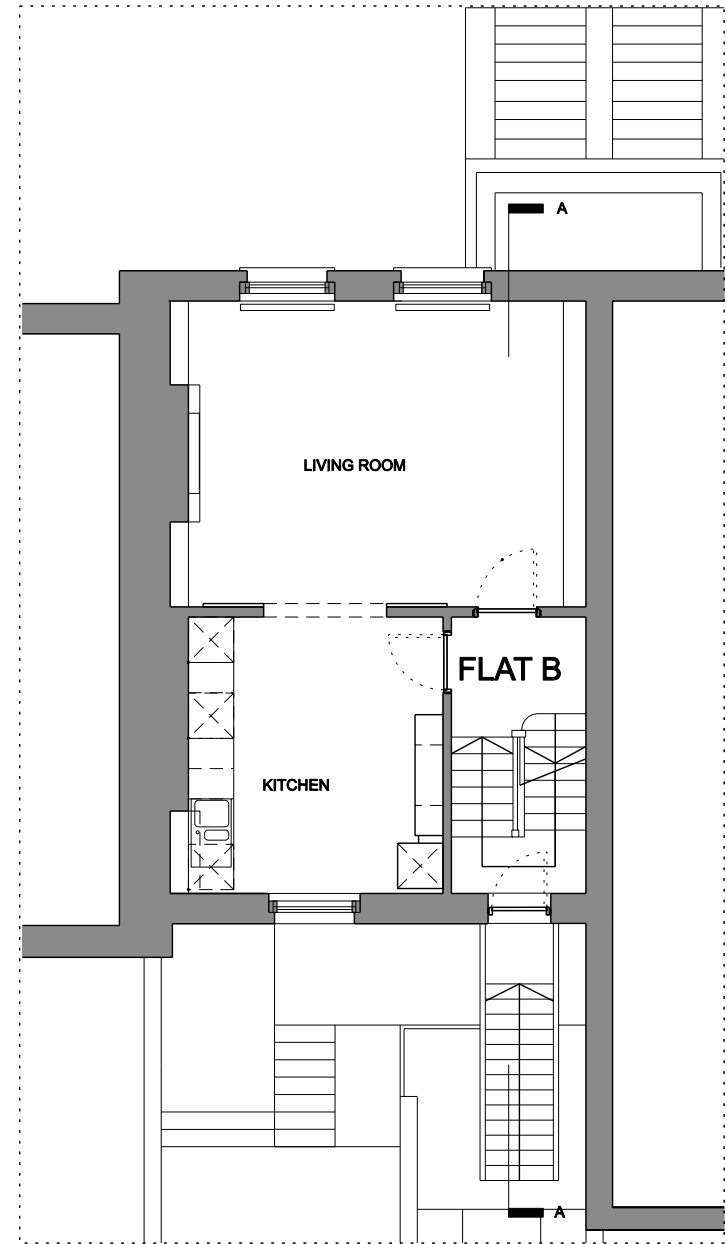


FIRST PLAN

■ DEMOLITION

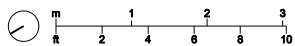


REV	DATE	DESCRIPTION
P	07.02.12	PLANNING CONSENT


107D QUEEN'S CRESCENT, LONDON NW5 FOR R+T KEEP		TITLE EXISTING LOWER PLANS (NO CHANGE)			
© RICHARD KEEP ARCHITECTS 48B Grafton Road London NW5 3DY Tel 02034178623 e:rk@richardkeep.com		DRAWN DATE 05.01.12	JOB NO 117	DWG 1101	REV P
CONTRACTOR TO CHECK ALL DIMENSIONS ON SITE DO NOT SCALE SPECIFICATION TO TAKE PRECEDENCE OVER DRAWINGS AND DETAILS		CHECK SCALE 1:100@A4 1:50@A2			DATE 07.02.12

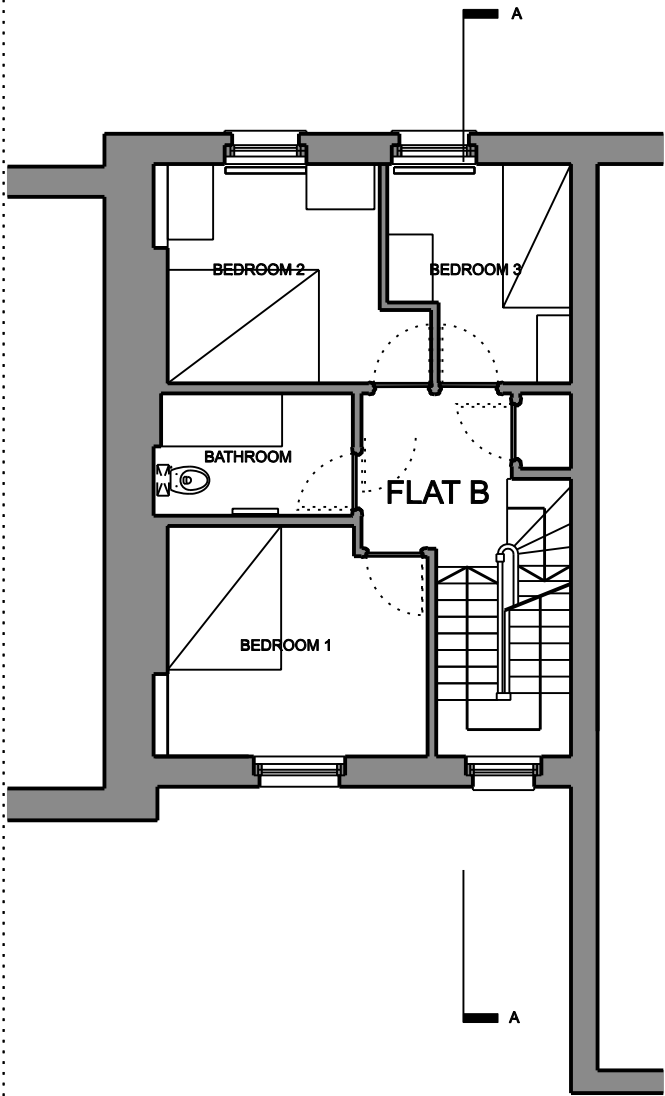

SECOND PLAN 1:100

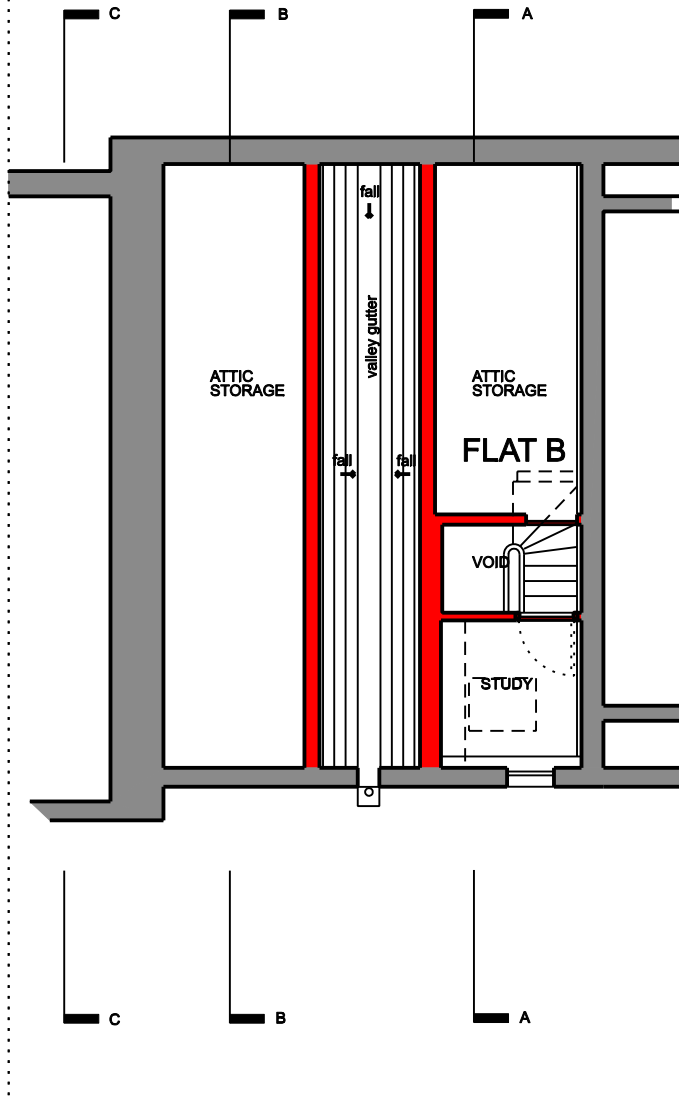


ATTIC PLAN 1:100

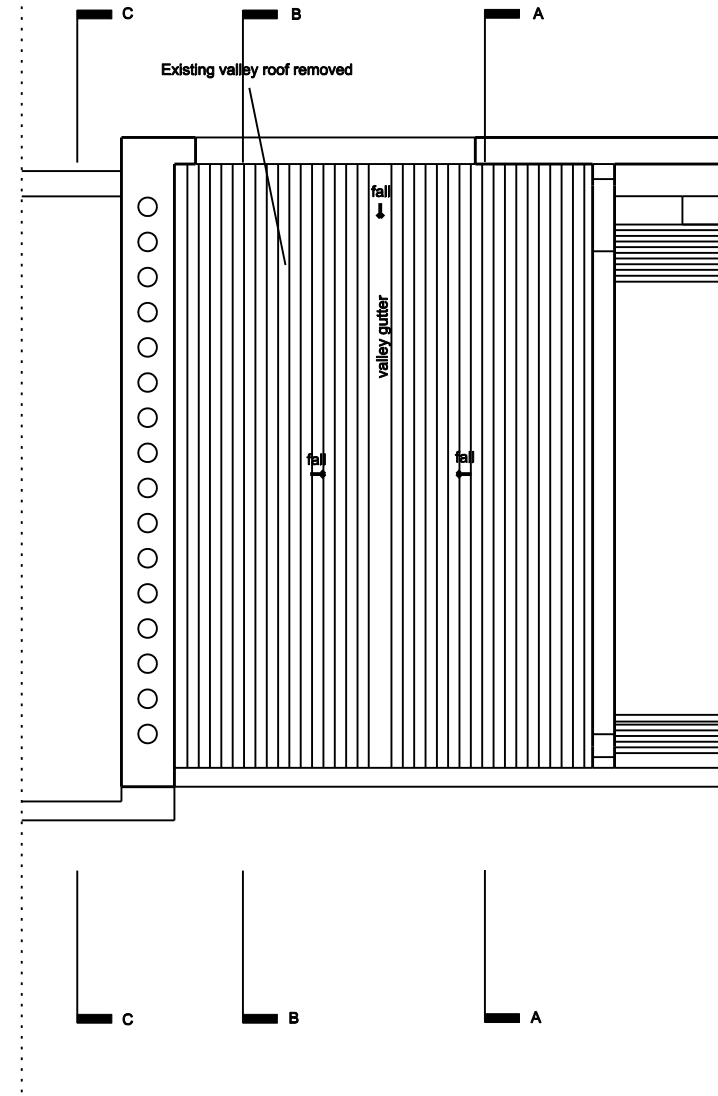

ROOF PLAN 1:100


 DEMOLITION

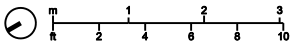

REV	DATE	DESCRIPTION
P1	22.02.12	PLANNING AMENDMENTS
P	07.02.12	PLANNING CONSENT

107b QUEEN'S CRESCENT, LONDON NW5 FOR R+T KEEP		TITLE EXISTING PLANS 2			
© RICHARD KEEP ARCHITECTS 48B Grafton Road London NW5 3DY Tel 02034178623 e:rk@richardkeep.com		DRAWN	DATE 05.01.12	JOB NO 117	REV P1
CONTRACTOR TO CHECK ALL DIMENSIONS ON SITE DO NOT SCALE SPECIFICATION TO TAKE PRECEDENCE OVER DRAWINGS AND DETAILS		CHECK	SCALE 1:100@A4 1:50@A2	DWG 1102	DATE 22.02.12


Roofline of extension @ No. 105 beyond

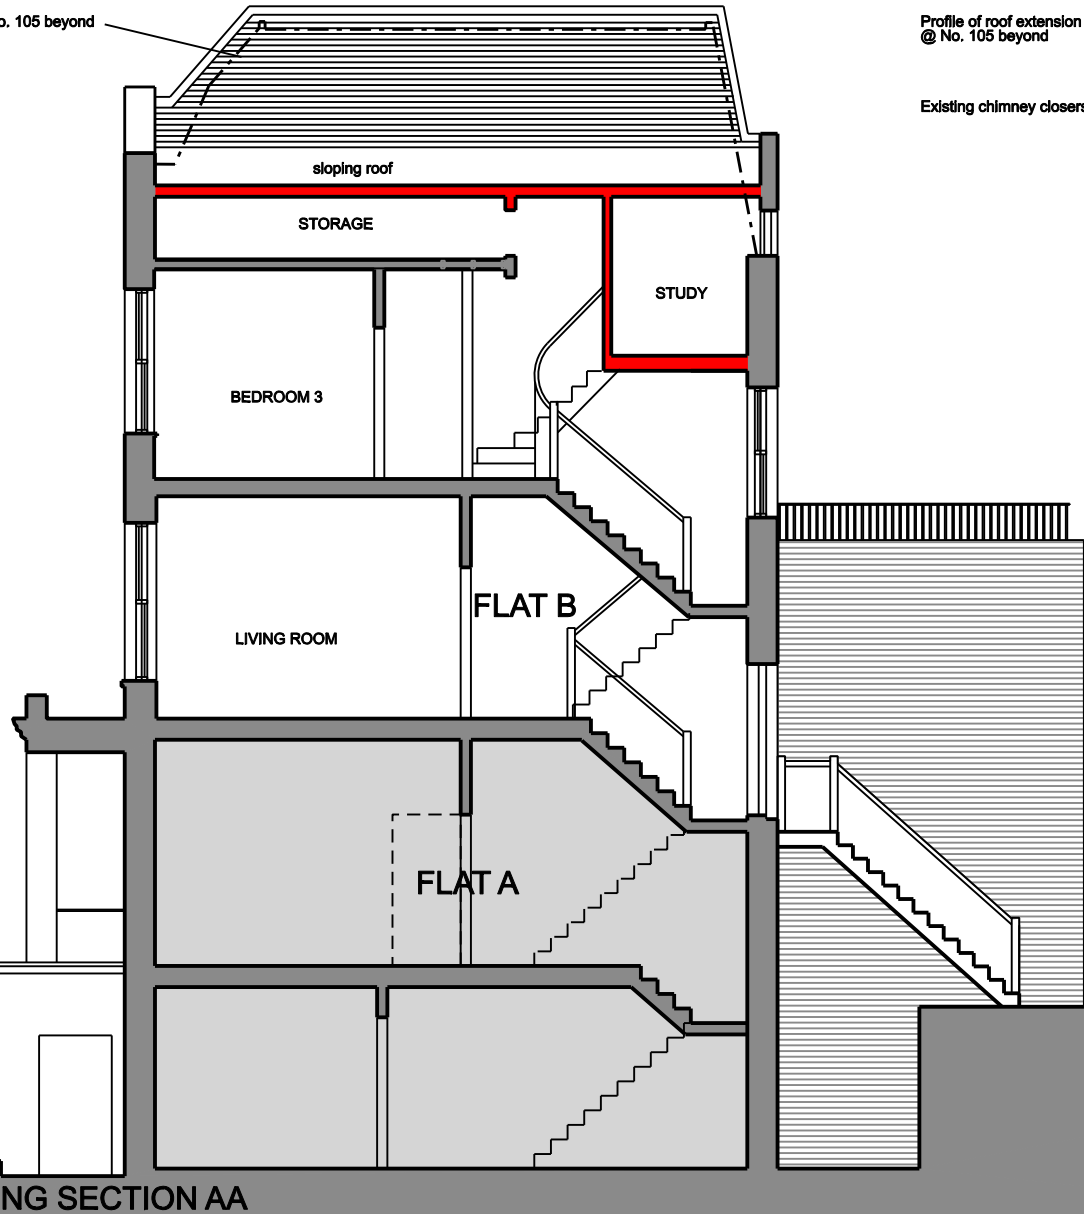


EXISTING SECTION AA

Profile of roof extension @ No. 105 beyond

Existing chimney closers

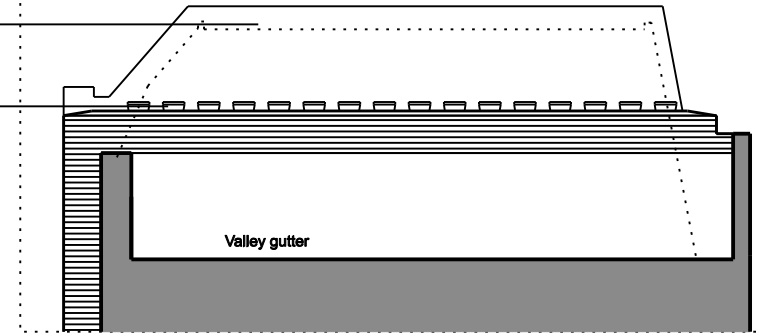


EXISTING SECTION C C

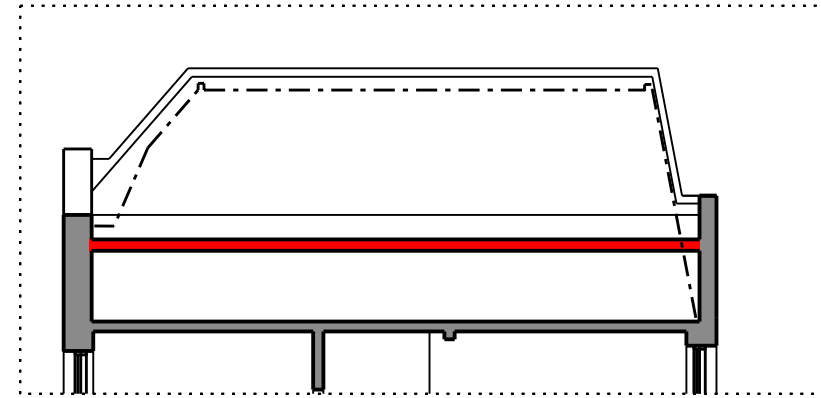

EXISTING SECTION B B

■ DEMOLITION

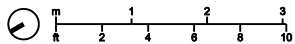

PI	22.02.12	PLANNING	AMENDMENTS
P	07.02.12	PLANNING	CONSENT
REV	DATE	DESCRIPTION	

107b QUEEN'S CRESCENT, LONDON NW5 FOR R+T KEEP		TITLE EXISTING SECTIONS				
© RICHARD KEEP ARCHITECTS 48B Grafton Road London NW5 3DY Tel 02034178623 e:rk@richardkeep.com		DRAWN	DATE 05.01.12	JOB NO 117	DWG 1105	REV P1
CONTRACTOR TO CHECK ALL DIMENSIONS ON SITE DO NOT SCALE SPECIFICATION TO TAKE PRECEDENCE OVER DRAWINGS AND DETAILS		CHECK	SCALE 1:100@A4 1:50@A2			DATE 22.02.12

103

105


No.107

109

111



QUEEN'S CRESCENT ELEVATION

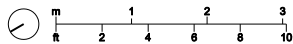

REV	DATE	DESCRIPTION
P	07.02.12	PLANNING CONSENT

107D 107D QUEEN'S CRESCENT, LONDON NW5 FOR R+T KEEP		TITLE EXISTING FRONT ELEVATION			
© RICHARD KEEP ARCHITECTS 48B Grafton Road London NW5 3DY Tel 02034176623 e:rk@richardkeep.com		DRAWN DATE 05.01.12	JOB NO 117	DWG 1110	REV P
CONTRACTOR TO CHECK ALL DIMENSIONS ON SITE DO NOT SCALE SPECIFICATION TO TAKE PRECEDENCE OVER DRAWINGS AND DETAILS		CHECK SCALE 1:100@A4 1:50@A2			DATE 07.02.12


111

109

No.107


105

103

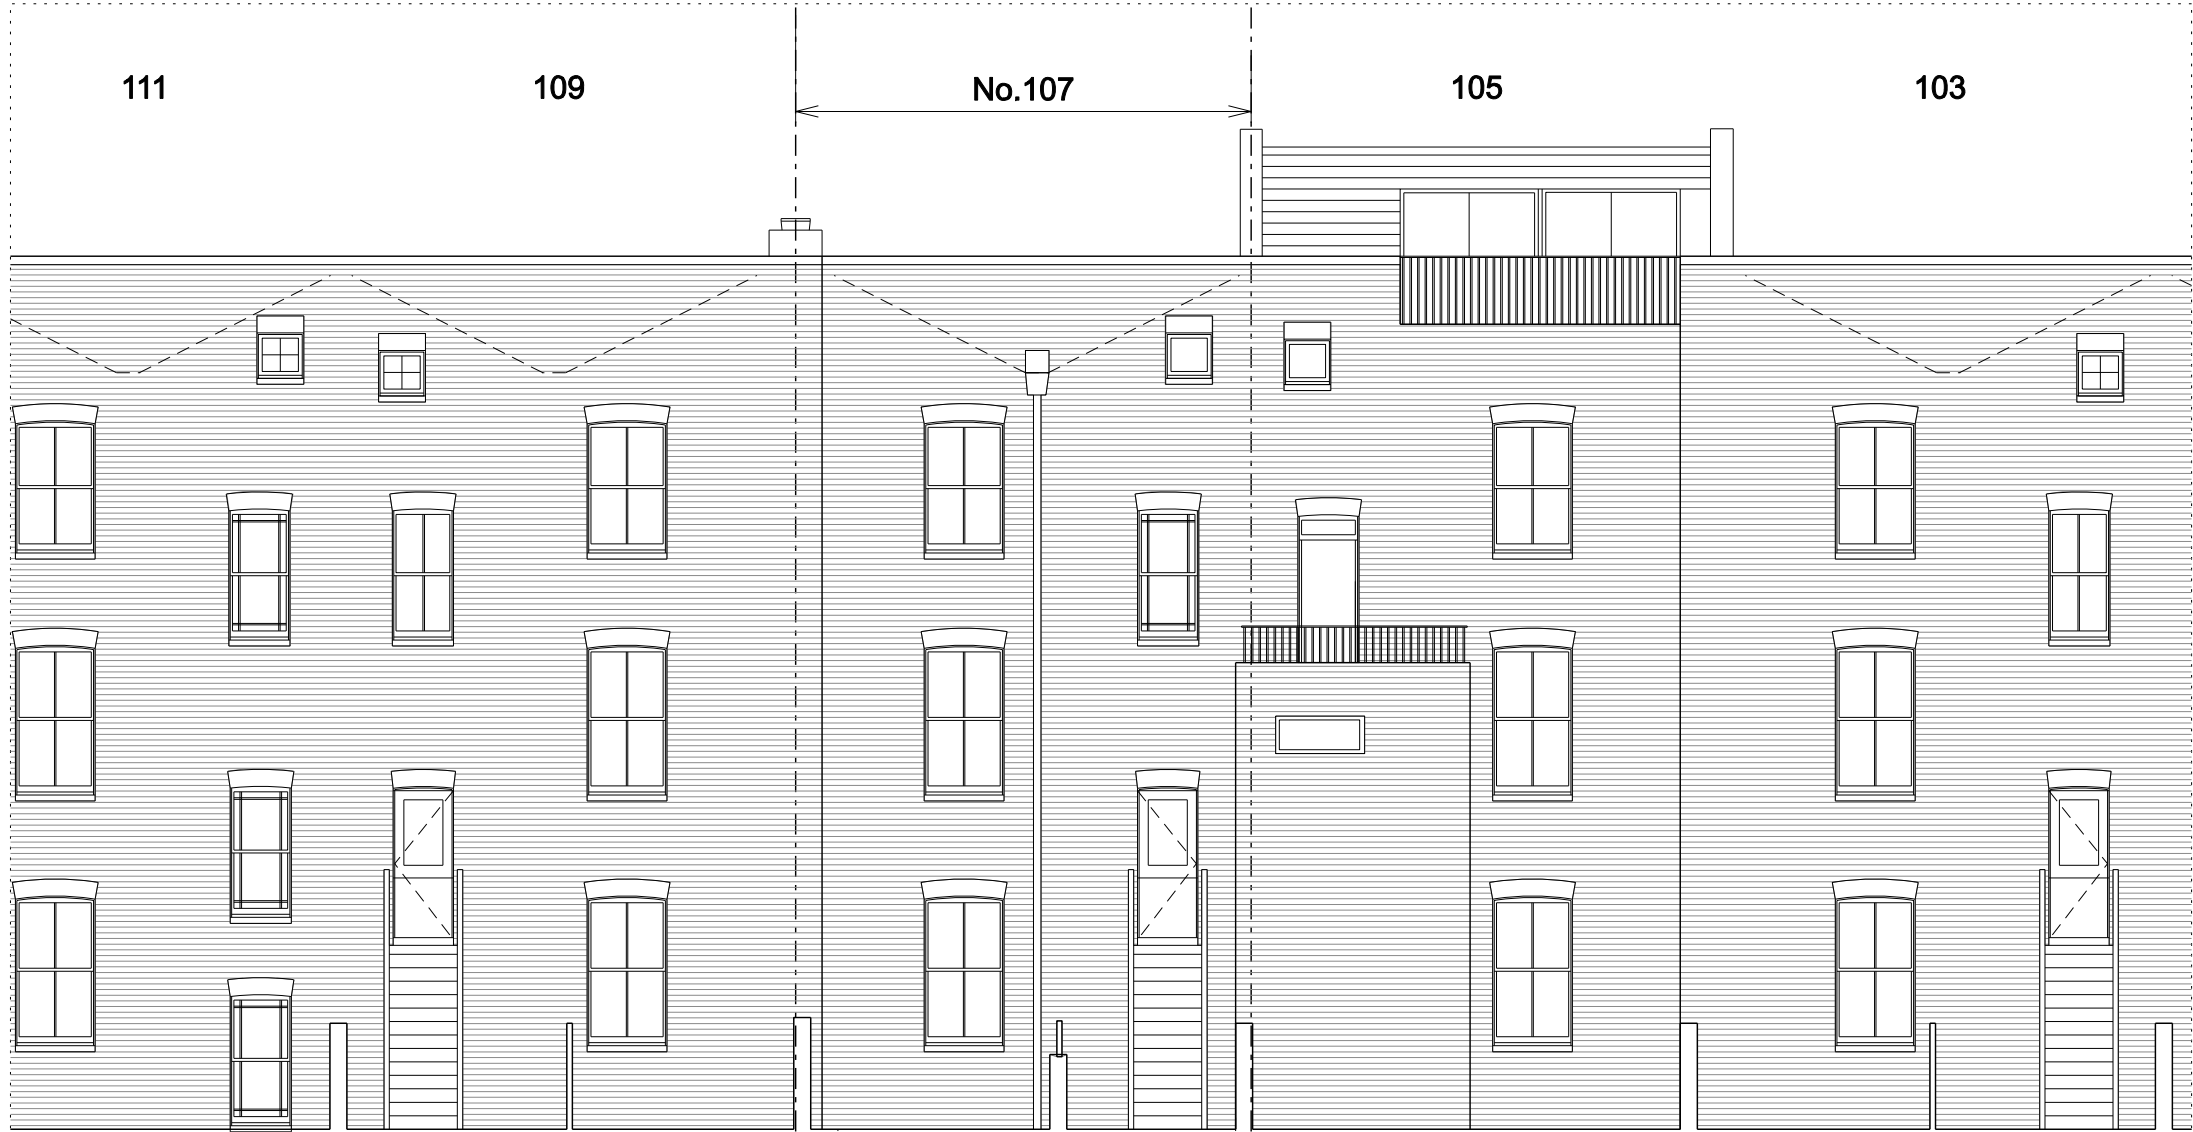

No. 107

REAR ELEVATION

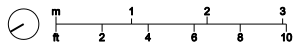

REV	DATE	DESCRIPTION
P	07.02.12	PLANNING CONSENT

107b QUEEN'S CRESCENT, LONDON NW5 FOR R+T KEEP		TITLE EXISTING REAR ELEVATION			
© RICHARD KEEP ARCHITECTS 48B Grafton Road London NW5 3DY Tel 02034176623 e:rk@richardkeep.com		DRAWN	DATE 05.01.12	JOB NO 117	DWG 1111
CONTRACTOR TO CHECK ALL DIMENSIONS ON SITE DO NOT SCALE SPECIFICATION TO TAKE PRECEDENCE OVER DRAWINGS AND DETAILS		CHECK	SCALE 1:100@A4 1:50@A2	DATE 07.02.12	REV P



FRONT ELEVATION



REAR ELEVATION

REV	DATE	DESCRIPTION
P	07.02.12	PLANNING CONSENT

107b QUEEN'S CRESCENT, LONDON NW5 FOR R+T KEEP		TITLE EXISTING LONG ELEVATIONS			
© RICHARD KEEP ARCHITECTS 48B Grafton Road London NW5 3DY Tel 02034178623 e:rk@richardkeep.com		DRAWN DATE 05.01.12	JOB NO 117	DWG 1112	REV P
CONTRACTOR TO CHECK ALL DIMENSIONS ON SITE DO NOT SCALE SPECIFICATION TO TAKE PRECEDENCE OVER DRAWINGS AND DETAILS		CHECK SCALE 1:100@A4 1:50@A2			DATE 07.02.12